


FINAL SURVEY	SURVEYED	DATE
NOTE BOOK	PLOTTED	BY
NO.	TEMPLATE	
	AREAS	
	CHECKED	

ORIGINAL SURVEY	SURVEYED	DATE
NOTE BOOK	PLOTTED	BY
NO.	TEMPLATE	
	AREAS	
	CHECKED	

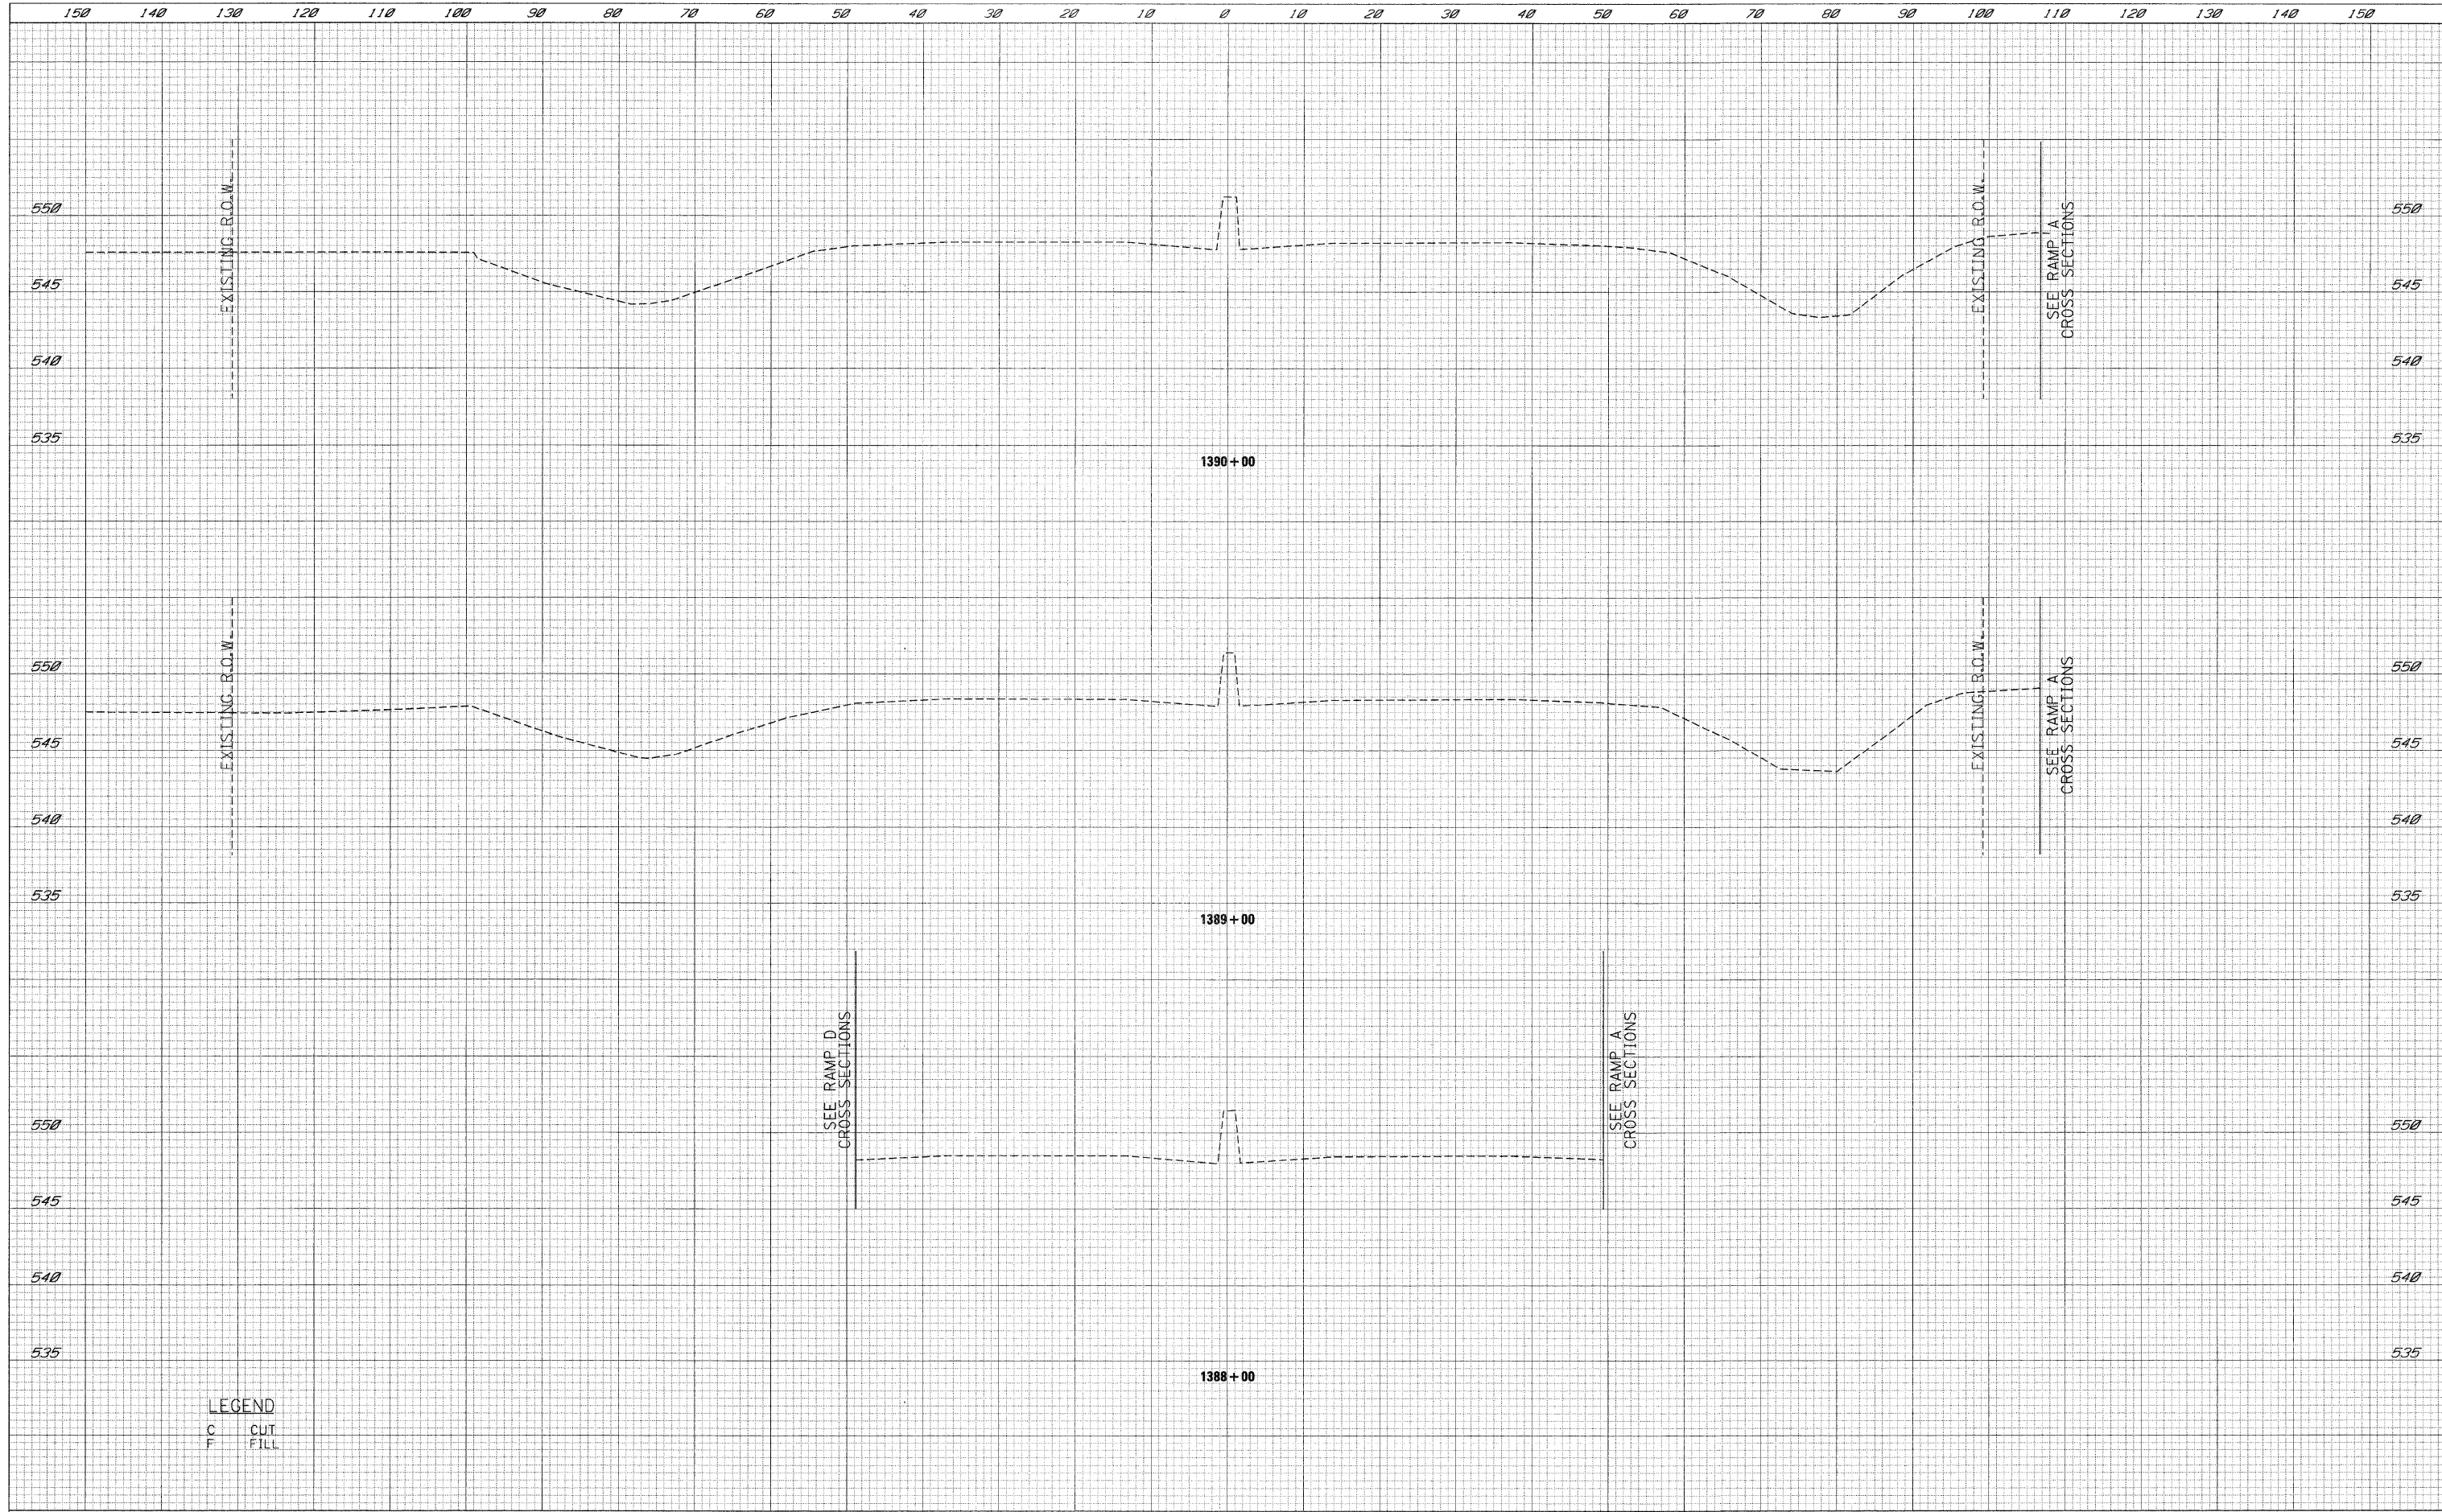

LEGEND
 C CUT
 F FILL

FILE NAME =	USER NAME = .USER	DESIGNED - LG	REVISED -	STATE OF ILLINOIS DEPARTMENT OF TRANSPORTATION	I-80 CROSS SECTIONS	F.A.U. RTE.	SECTION	COUNTY	TOTAL SHEETS	SHEET NO.		
\\s1812cadd sheets\0366408-sh1-XSC180.dgn	PLOT SCALE = #SCALE#	DRAWN - LG	REVISED -			•	(32,47-4) HBK-4 & G(N)	GRUNDY	351	248		
PLOT DATE = 5/19/2010	DATE - 5/19/2010	CHECKED - AKK	REVISED -			CONTRACT NO. 66408						
		DATE - 5/19/2010	REVISED -			ILLINOIS FED. AID PROJECT						
				SCALE: H: 1"=10' V: 1"=5'		SHEET NO. 248 OF 351 SHEETS		STA. 1388+00 TO STA. 1390+00			• FAI 80 & FAS 297 / FAU 392	