


DATE	
BY	
FINISH SURVEY	
SURVEYED	
NOTED	
PLANNED	
TEMPERATURE	
AREAS	
CHECKED	

DATE	
BY	
ORIGINAL SURVEY	
SURVEYED	
NOTED	
PLANNED	
TEMPERATURE	
AREAS	
CHECKED	

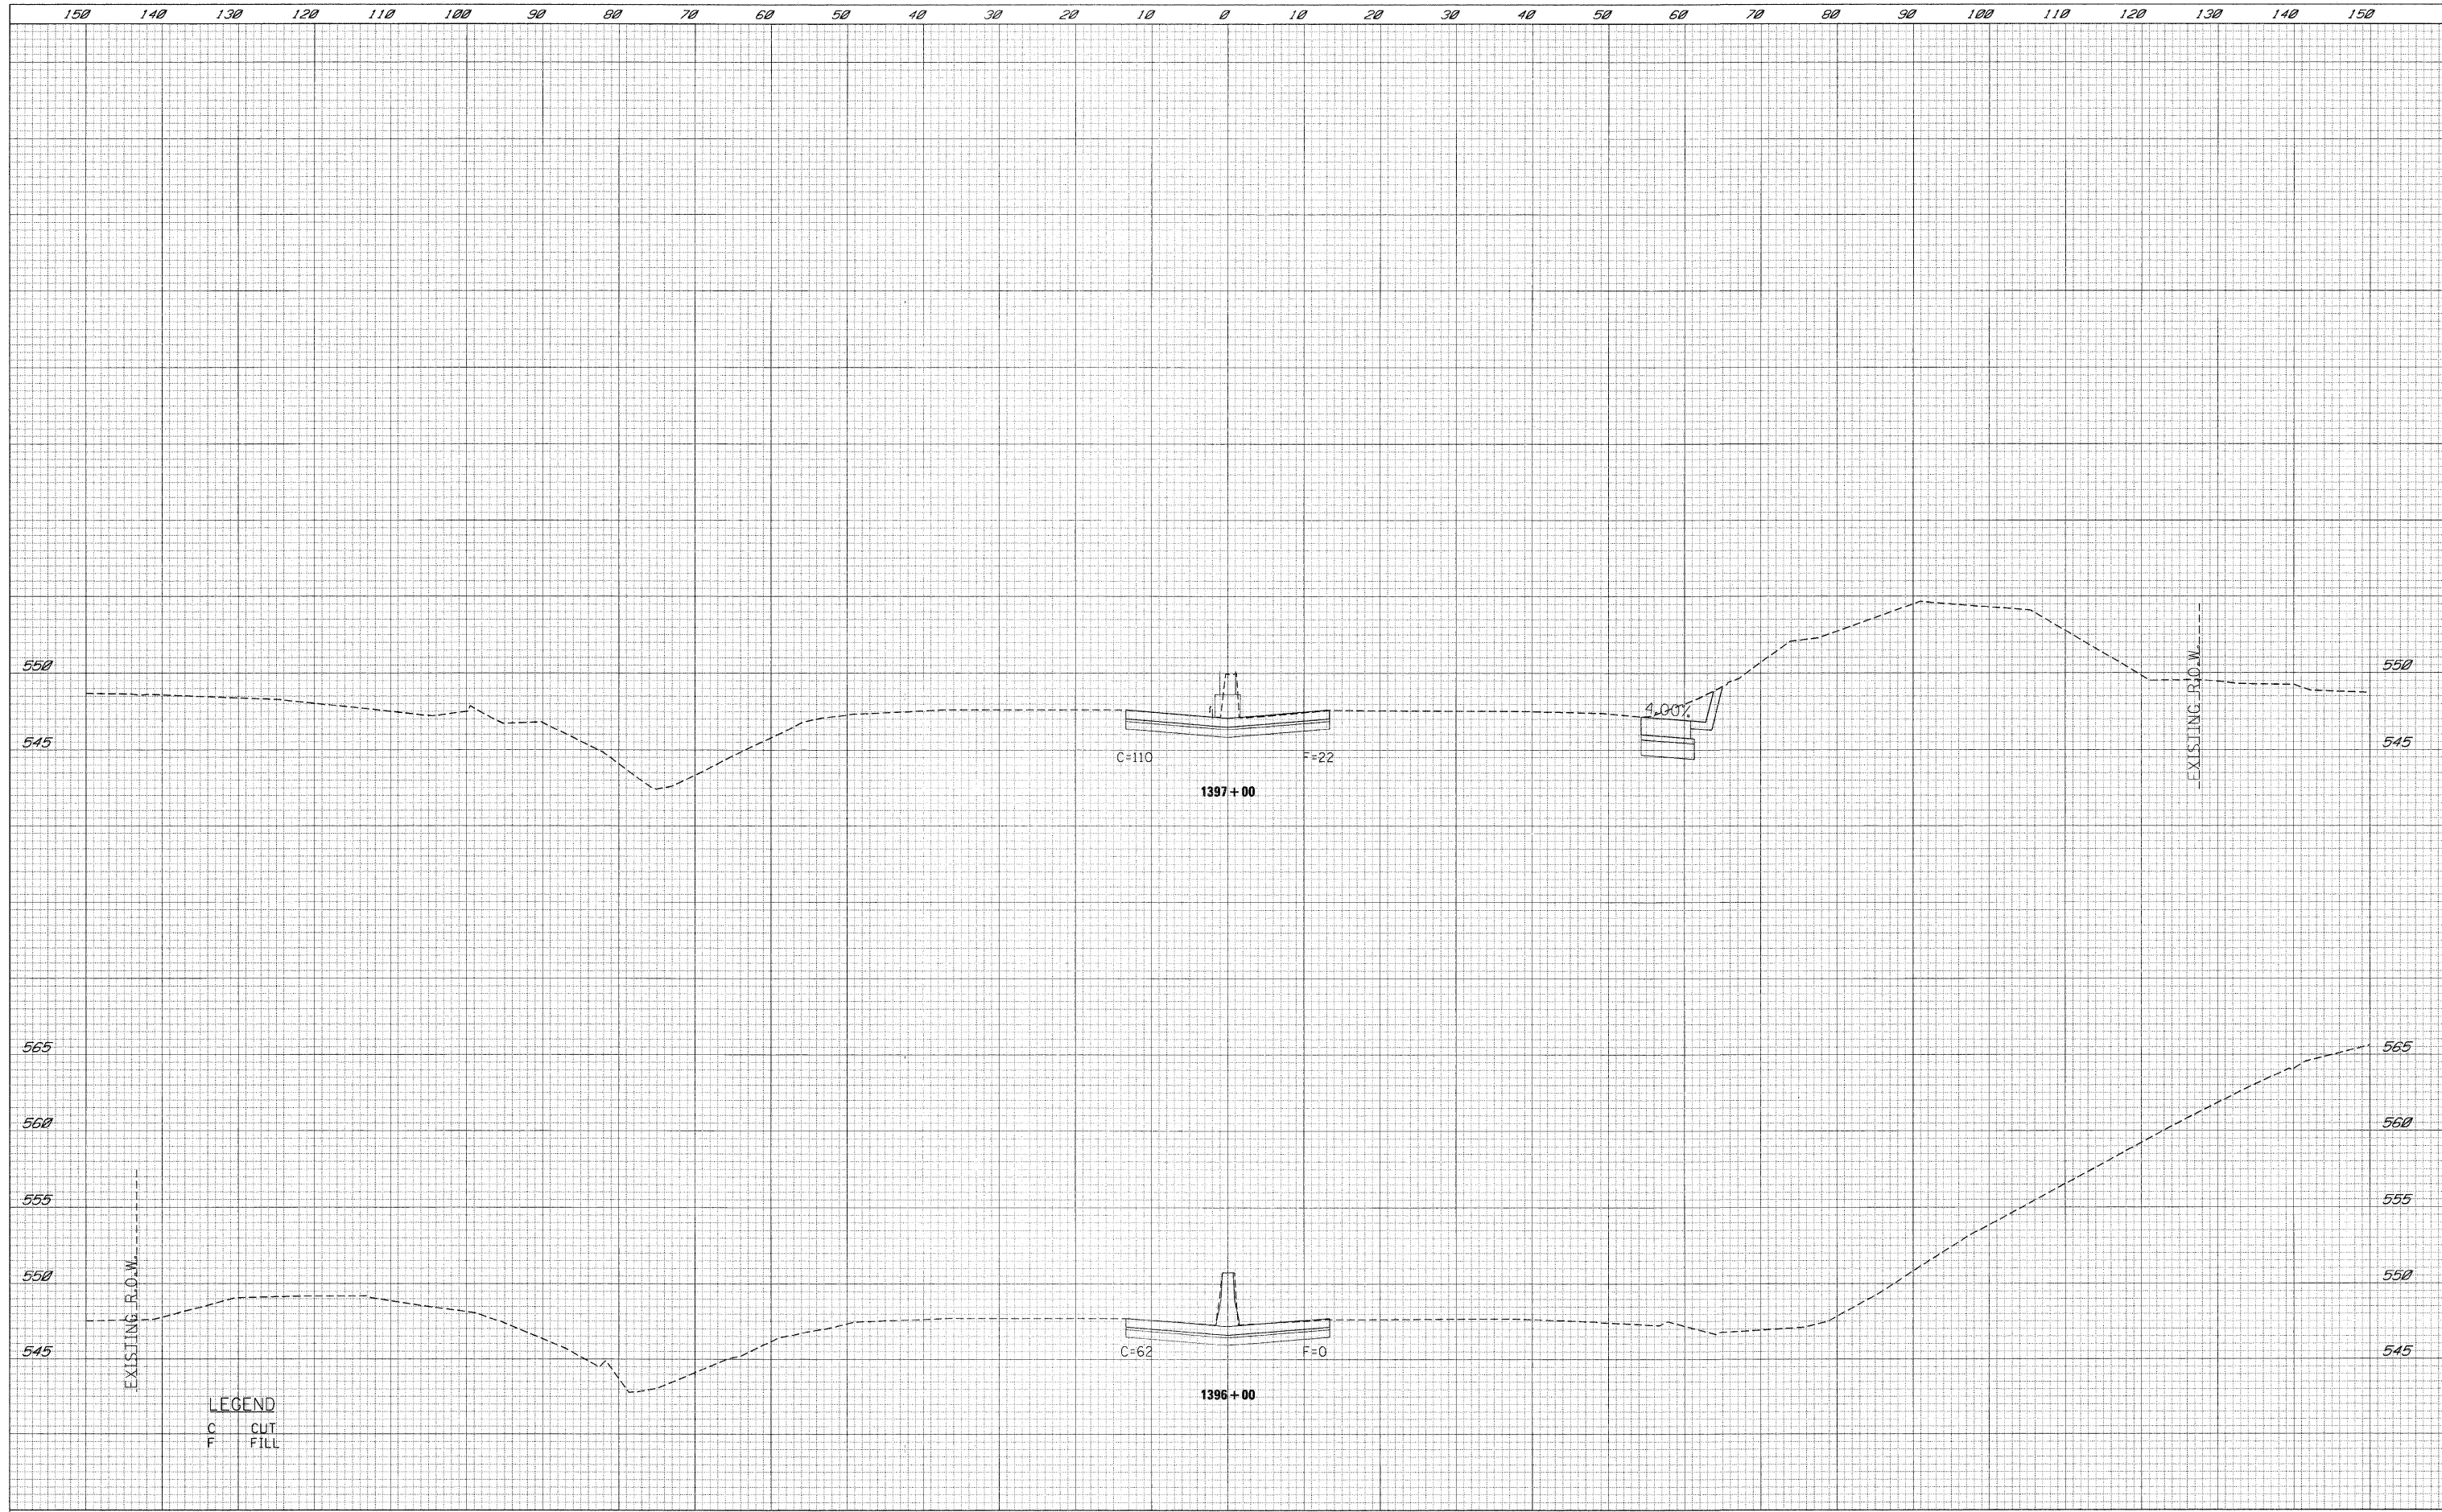

LEGEND
 C CUT
 F FILL

FILE NAME =	USER NAME = .USER	DESIGNED - LG	REVISED -	STATE OF ILLINOIS DEPARTMENT OF TRANSPORTATION	I-80 CROSS SECTIONS	F.A.U. RTE.	SECTION	COUNTY	TOTAL SHEETS	SHEET NO.
\\q1812\cadd\sheets\0366408-sht-XSC180.dgn	PLOT SCALE = *SCALE*	DRAWN - LG	REVISED -			(32,47-4) HBK-4 & C(N)	GRUNDY	351	251	
PLOT DATE = 5/19/2010	DATE - 5/19/2010	CHECKED - AKK	REVISED -			CONTRACT NO. 66408				
		DATE - 5/19/2010	REVISED -			ILLINOIS FED. AID PROJECT				
SCALE: $\frac{H}{V}$ $\frac{1''}{50'}$ $\frac{1''}{50'}$						SHEET NO. 251 OF 351 SHEETS		STA. 1396+00 TO STA. 1397+00		
FAI 80 & FAS 297 / FAU 392										