


DATE	
BY	
FINAL SURVEY	
SURVEYED	
NOTED	
PLotted	
AREAS CHECKED	

DATE	
BY	
ORIGINAL SURVEY	
SURVEYED	
NOTED	
PLotted	
AREAS CHECKED	

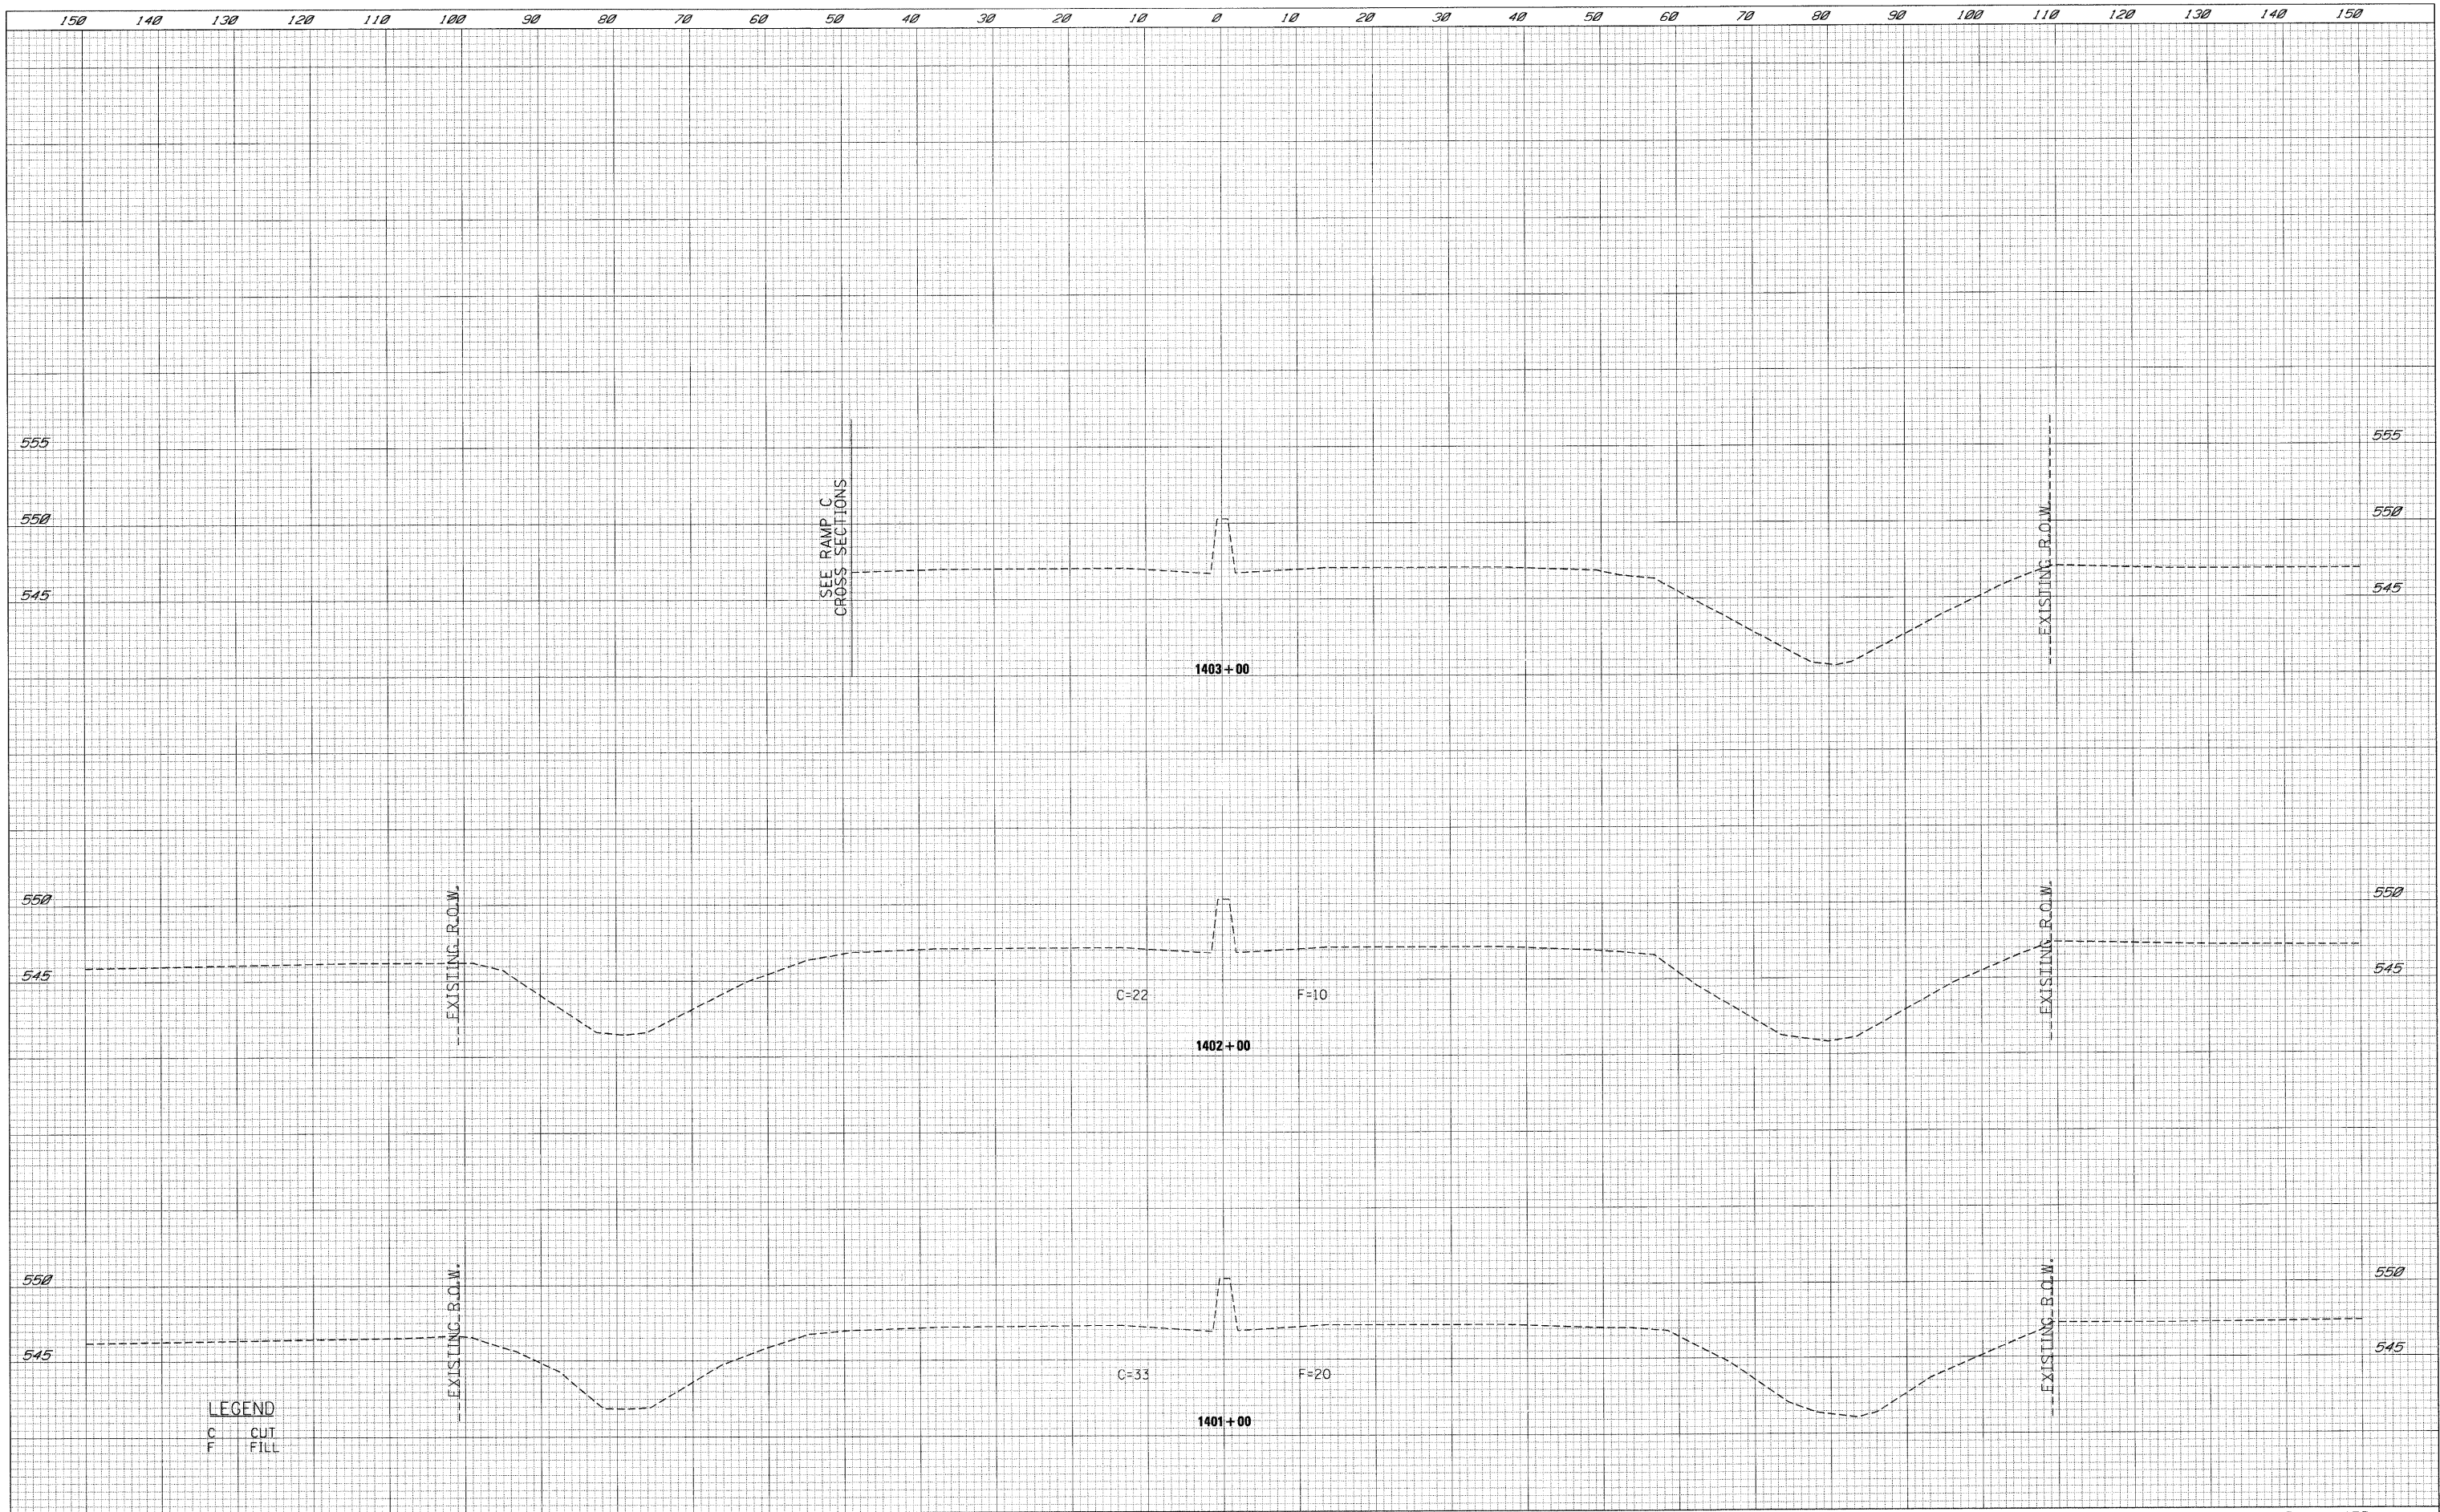

LEGEND
 C CUT
 F FILL

FILE NAME - t:\1812\cadd sheets\0366408-shr-XSC180.dgn	USER NAME - USER	DESIGNED - LG	REVISED -	STATE OF ILLINOIS DEPARTMENT OF TRANSPORTATION	I-80 CROSS SECTIONS			F.A.U. RTE.	SECTION	COUNTY	TOTAL SHEETS	SHEET NO.	
PLOT SCALE - #SCALE#	CHECKED - AKK	DATE - 5/19/2010	REVISED -		SCALE: H: 1"=10' V: 1"=5'	SHEET NO. 253 OF 351 SHEETS	STA. 1401+00	TO STA. 1403+00	(32,47-4) HBK-4 & GIN)	GRUNDY	351	253	
PLOT DATE - 5/19/2010	DATE - 5/19/2010	REVISED -						ILLINOIS FED. AID PROJECT		CONTRACT NO. 66408			
												* FAI 80 & FAS 297 / FAU 392	