


FINAL SURVEY	CHECKED	DATE
NOTE BOOK	PLOTTED	BY
NO.	TEMPLATE	
	AREAS	
	CHECKED	

ORIGINAL SURVEY	CHECKED	DATE
NOTE BOOK	PLOTTED	BY
NO.	TEMPLATE	
	AREAS	
	CHECKED	

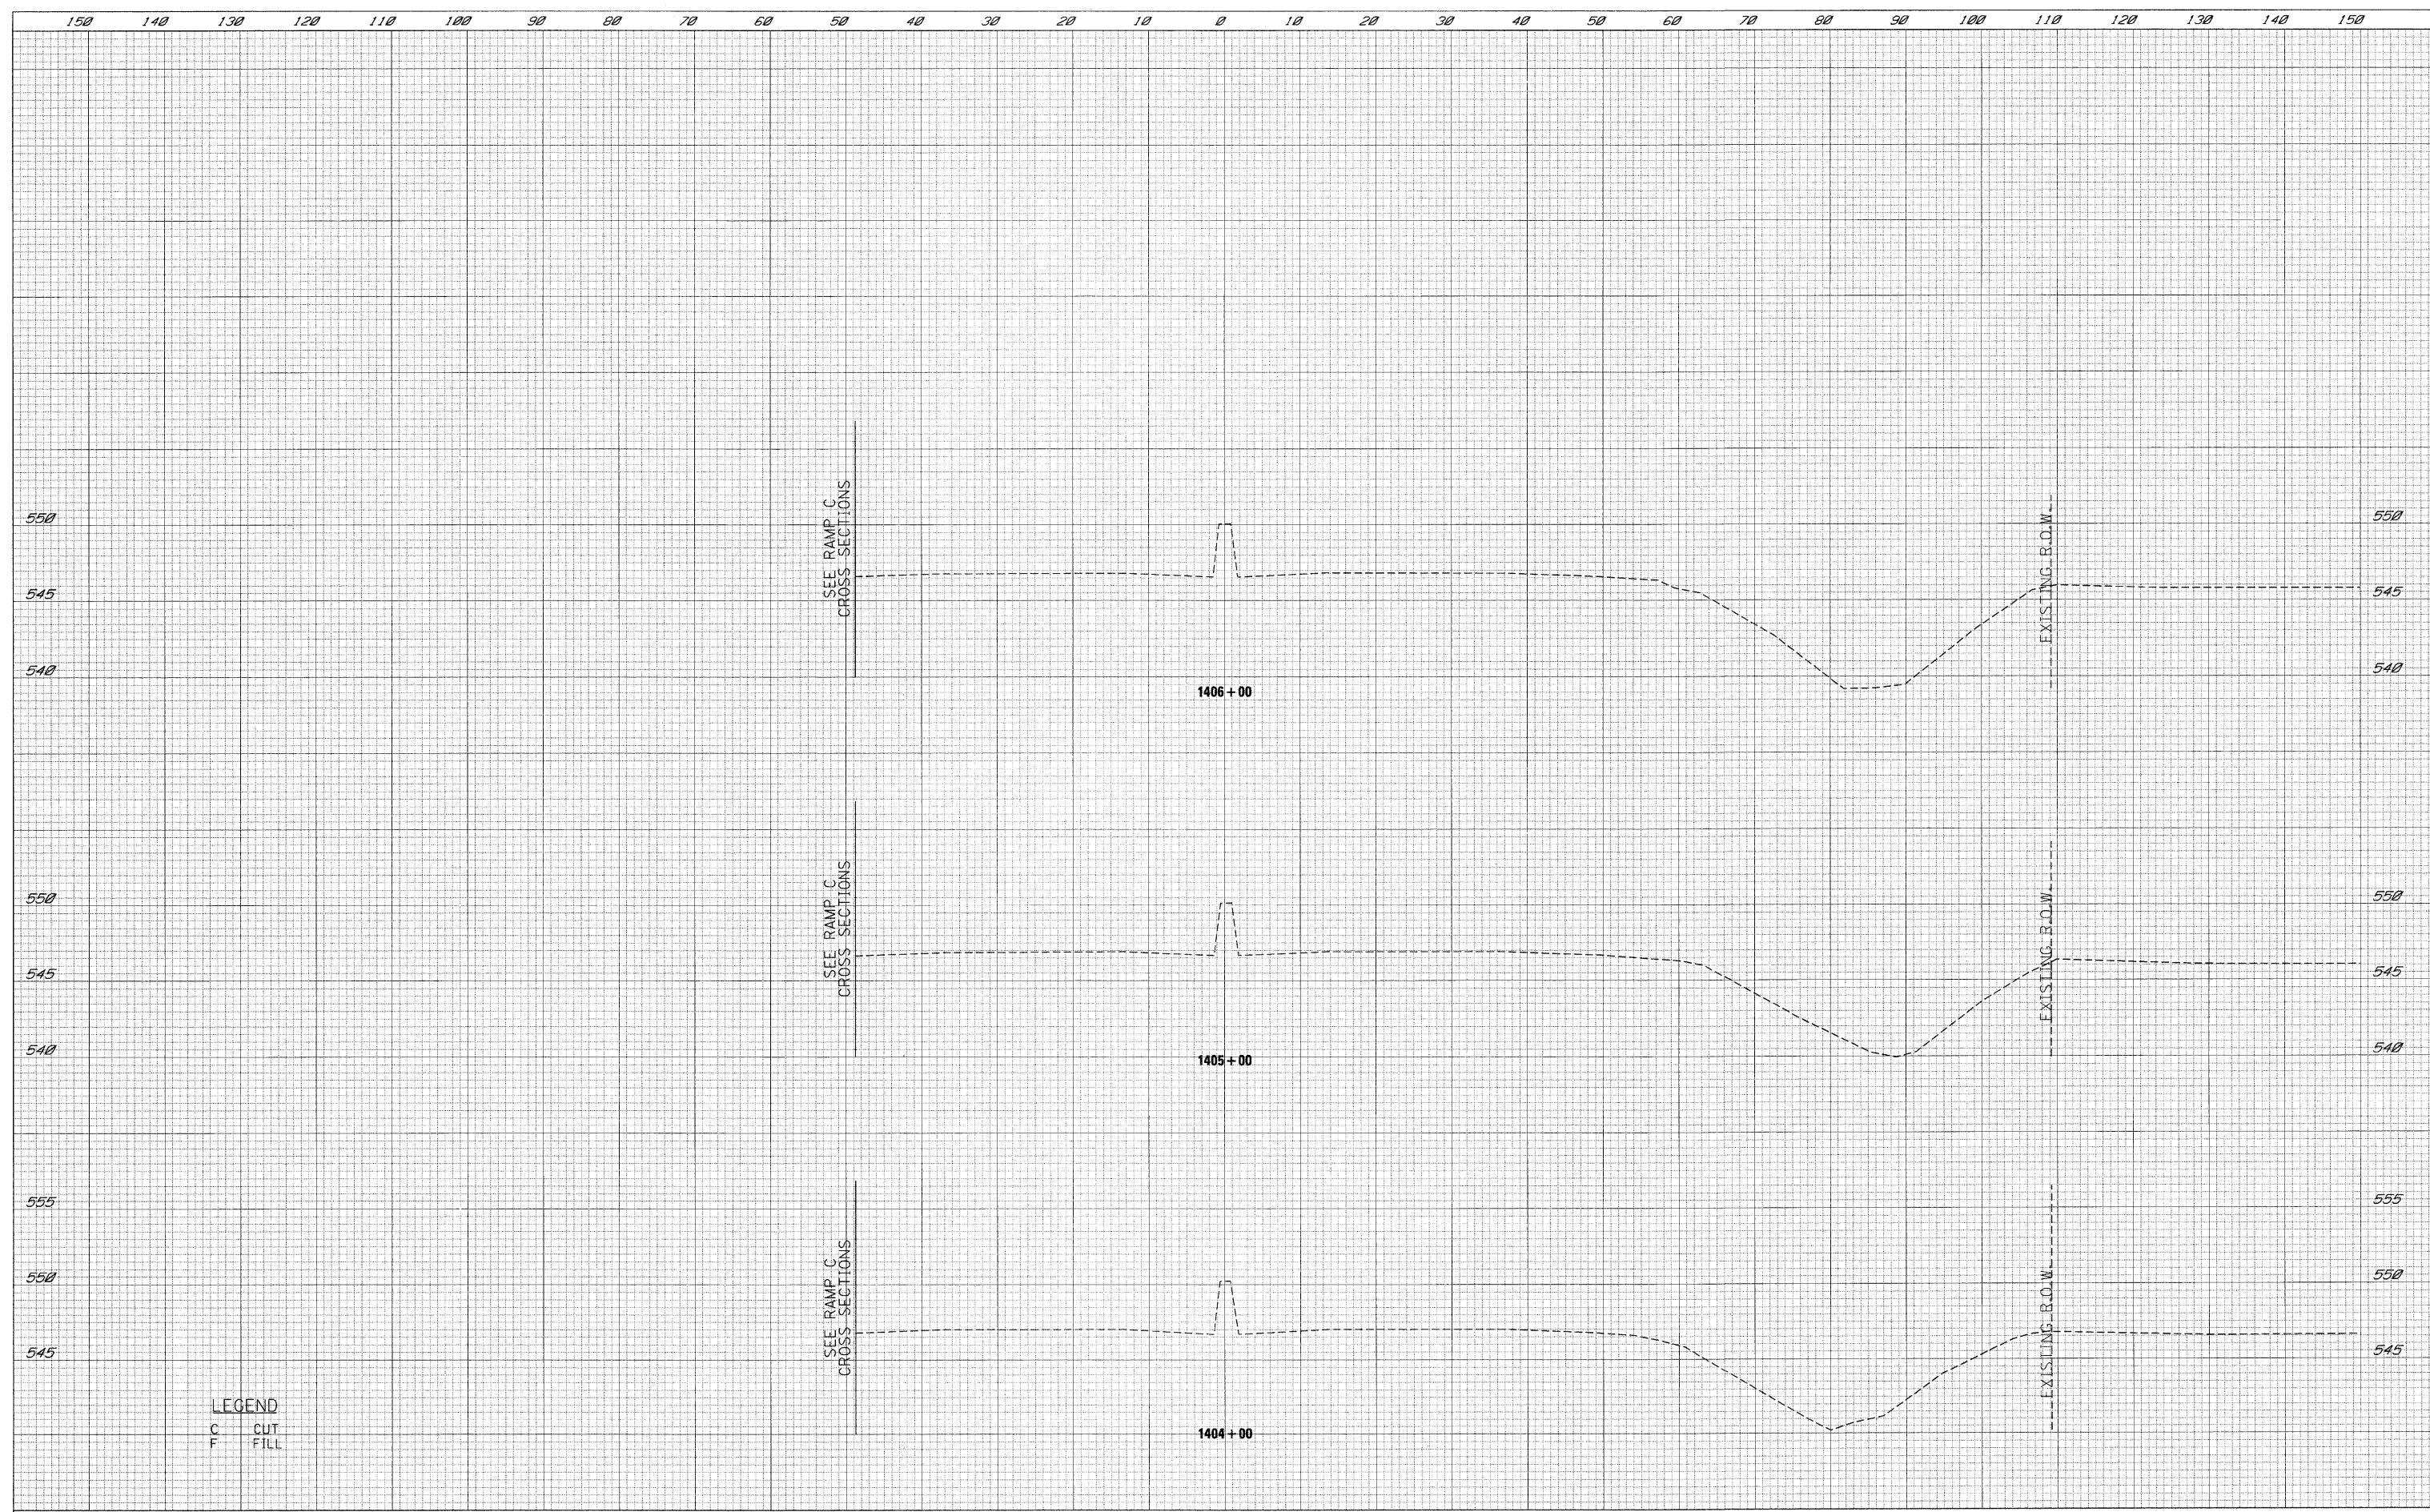

**LEGEND**  
 C CUT  
 F FILL

FILE NAME = t:\1812\cadd sheets\0366408-sht-XSC180.dgn	USER NAME = _USER_	DESIGNED - LG	REVISED -	<b>STATE OF ILLINOIS DEPARTMENT OF TRANSPORTATION</b>	<b>I-80 CROSS SECTIONS</b>		F.A.U. RTE.	SECTION	COUNTY	TOTAL SHEETS	SHEET NO.
PLOT SCALE = *SCALE*	PLOT DATE = 5/19/2010	DRAWN - LG	REVISED -		SCALE: H: 1"=10' V: 1"=5'	SHEET NO. 254 OF 351 SHEETS	STA. 1404+00 TO STA. 1406+00	(32,47-4) HBK-4 & GIN	GRUNDY	351	254
		CHECKED - AKK	REVISED -					CONTRACT NO. 66408			
		DATE - 5/19/2010	REVISED -					ILLINOIS FED. AID PROJECT FAI 80 & FAS 297 / FAU 392			