


FINAL	DATE
SURVEY	BY
PLOTTED	
TEMPLATE	
AREAS	
CHECKED	
NO.	

ORIGINAL	DATE
SURVEY	BY
PLOTTED	
TEMPLATE	
AREAS	
CHECKED	
NO.	

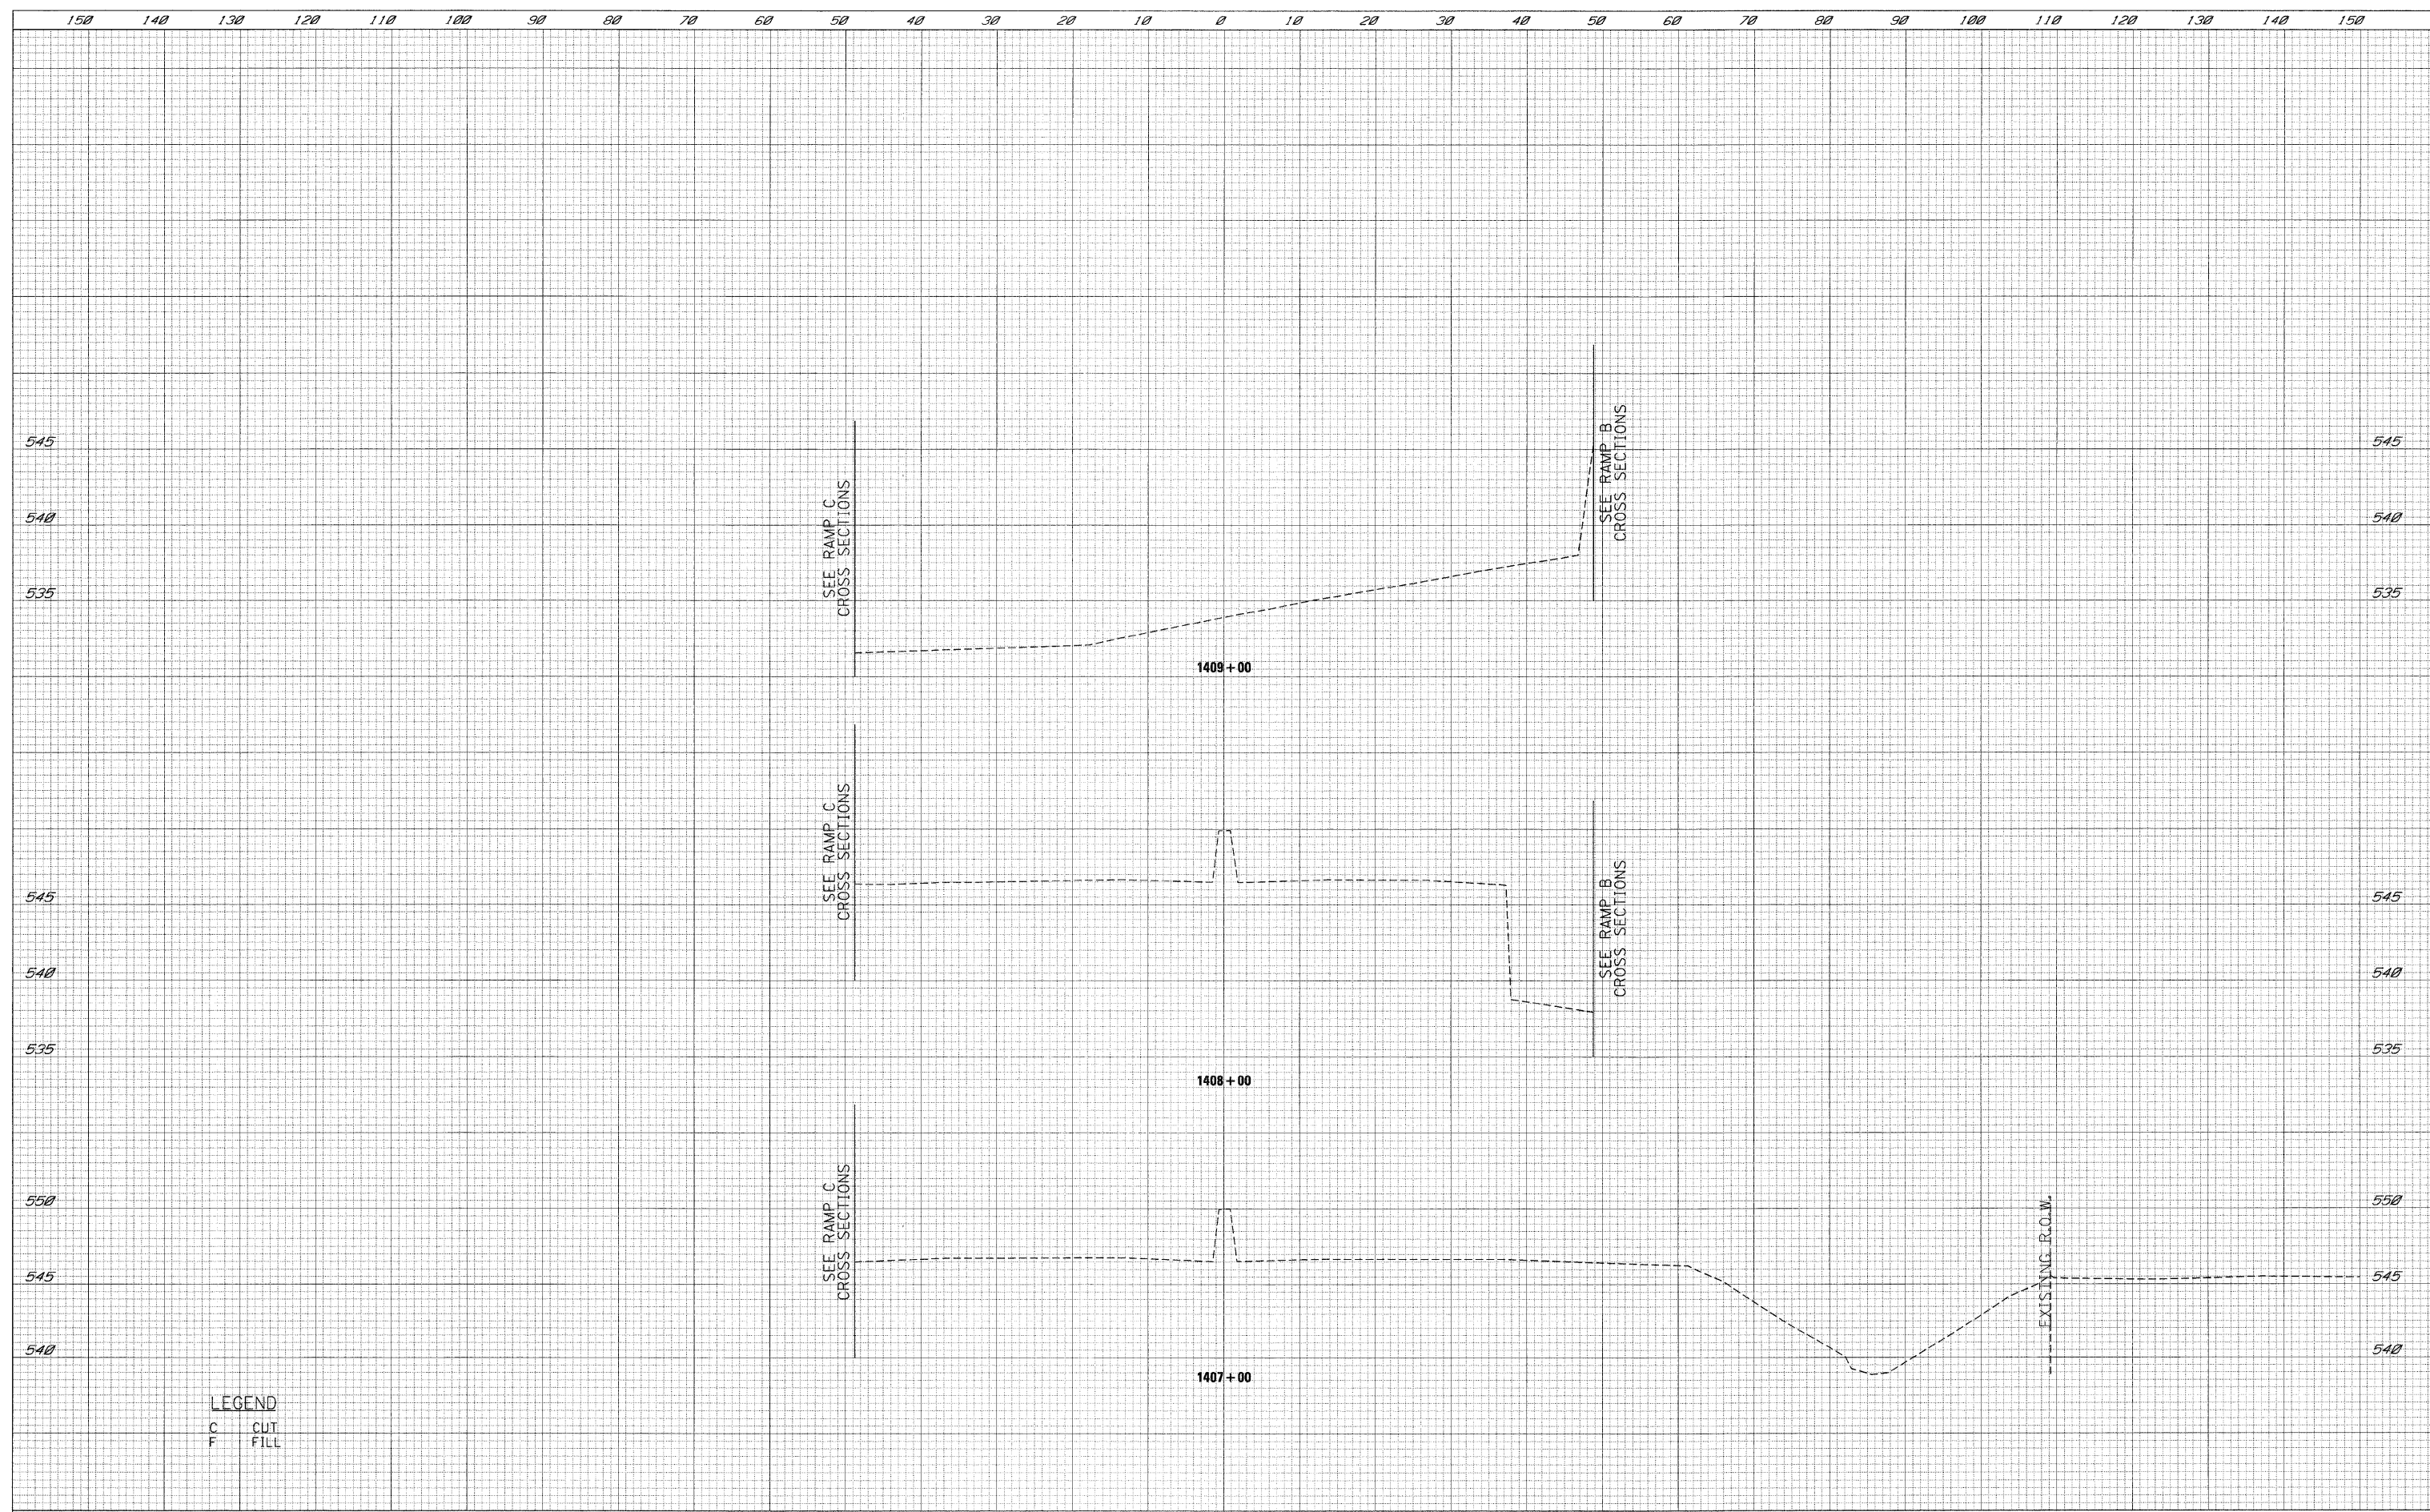

LEGEND
 C CUT
 F FILL

FILE NAME =
 t:\1812\cadd sheets\0366408-sht-XSC180.dgn

USER NAME = .USER.
 DESIGNED - LG
 DRAWN - LG
 CHECKED - AKK
 DATE - 5/19/2010

REVISED -
 REVISED -
 REVISED -
 REVISED -

**STATE OF ILLINOIS
 DEPARTMENT OF TRANSPORTATION**

I-80 CROSS SECTIONS

SCALE: H: 1"=10'
 V: 1"=5'
 SHEET NO. 255 OF 351 SHEETS
 STA. 1407+00 TO STA. 1409+00

F.A.U. RTE.	SECTION	COUNTY	TOTAL SHEETS	SHEET NO.
•	(32,47-4) HBK-4 & G(N)	GRUNDY	351	255
CONTRACT NO. 66408				

ILLINOIS FED. AID PROJECT
 • FAI 80 & FAS 297 / FAU 392