


FINAL SURVEY	BY	DATE
SURVEYED		
PLOTTED		
TEMPLATE		
AREAS		
CHECKED		
NO.		

ORIGINAL SURVEY	BY	DATE
SURVEYED		
PLOTTED		
TEMPLATE		
AREAS		
CHECKED		
NO.		

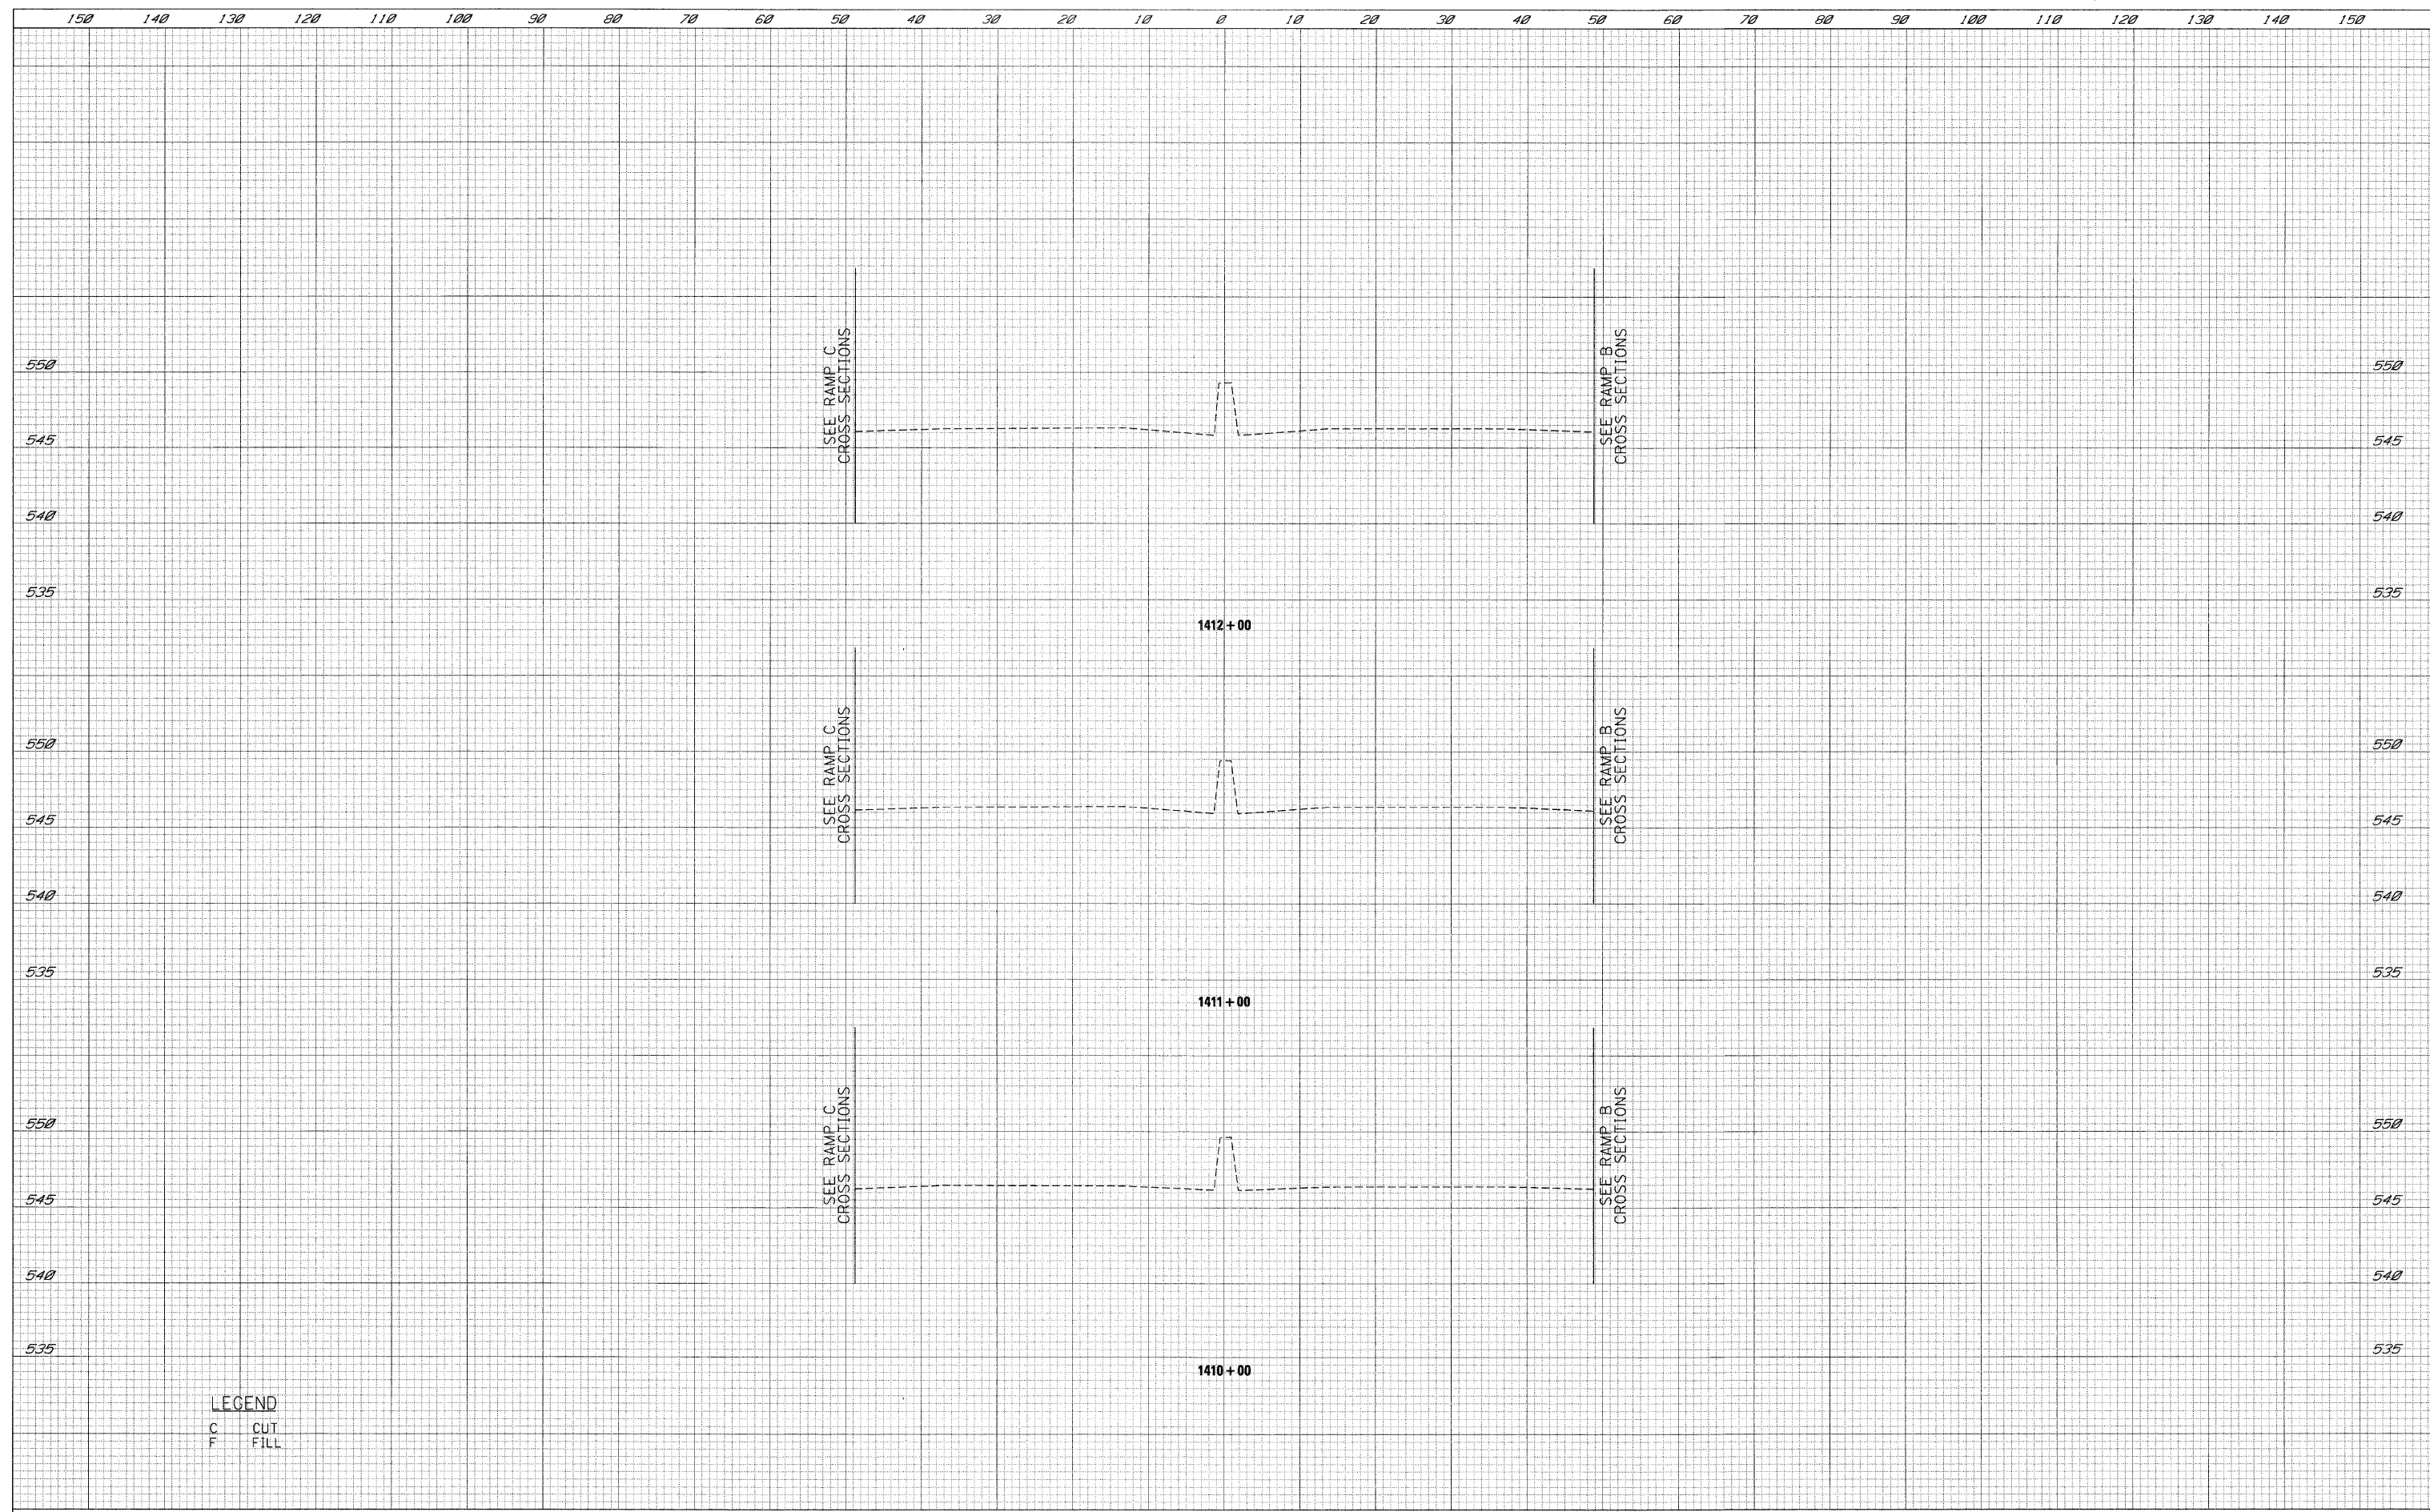

**LEGEND**  
 C CUT  
 F FILL

FILE NAME = t:\1812\cadd sheets\0366408-sht-XSC180.dgn	USER NAME = _USER_	DESIGNED - LG	REVISED -	<b>STATE OF ILLINOIS DEPARTMENT OF TRANSPORTATION</b>	<b>I-80 CROSS SECTIONS</b>				F.A.U. RTE.	SECTION	COUNTY	TOTAL SHEETS	SHEET NO.
	PLOT SCALE = #SCALE#	DRAWN - LG	REVISED -		SCALE: H: 1"=10' V: 1"=5'	SHEET NO. 256 OF 351 SHEETS	STA. 1410+00	TO STA. 1412+00	(32,47-4) HBK-4 & G(N)	GRUNDY	351	256	
	PLOT DATE = 5/19/2010	CHECKED - AKK	REVISED -						CONTRACT NO. 66408				
		DATE - 5/19/2010	REVISED -						ILLINOIS FED. AID PROJECT FAI 80 & FAS 297 / FAU 392				