


FINAL	SURVEYED	DATE
SURVEY	PLOTTED	BY
NOTE BOOK	TEMPLATE	
NO.	AREAS CHECKED	

ORIGINAL	SURVEYED	DATE
SURVEY	PLOTTED	BY
NOTE BOOK	TEMPLATE	
NO.	AREAS CHECKED	

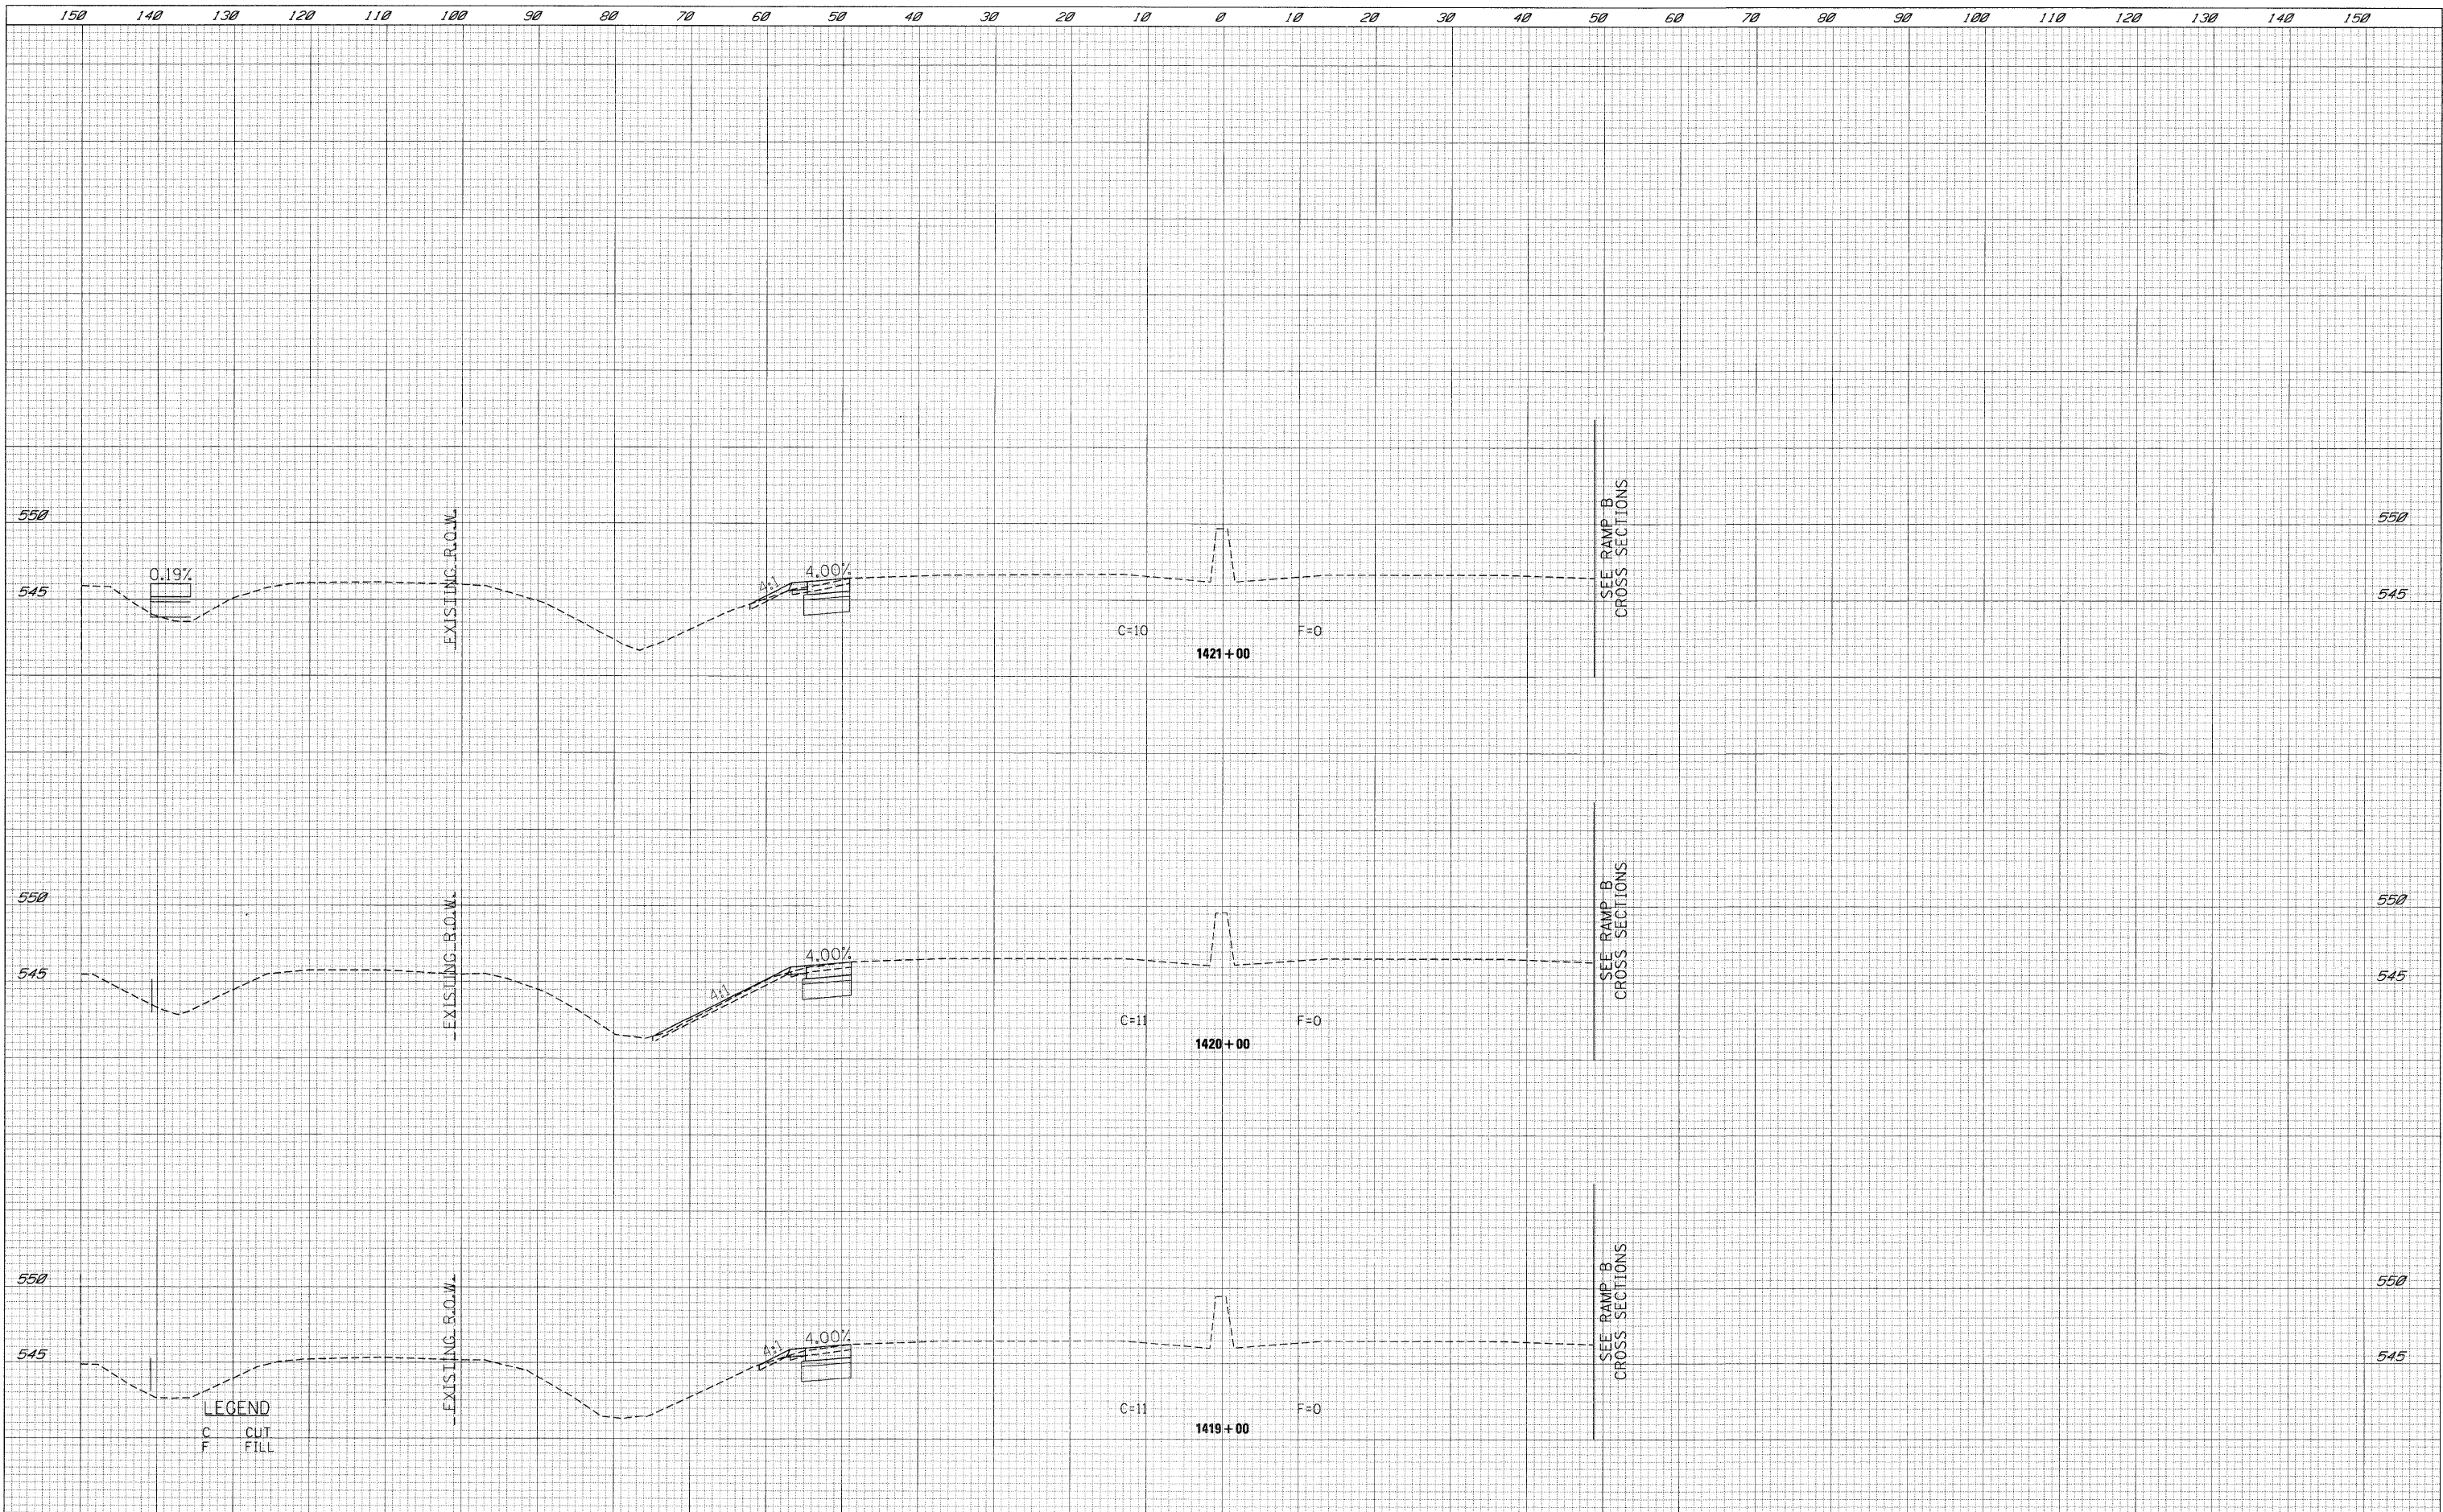

LEGEND
 C CUT
 F FILL

FILE NAME = t:\1812\cadd sheets\0366408-sht-XSC180.dgn	USER NAME = .USER.	DESIGNED - LG	REVISED -	STATE OF ILLINOIS DEPARTMENT OF TRANSPORTATION	I-80 CROSS SECTIONS			F.A.U. RTE.	SECTION	COUNTY	TOTAL SHEETS	SHEET NO.
PLOT SCALE = *SCALE*	DATE - 5/19/2010	DRAWN - LG	REVISED -		SCALE: $\frac{H}{V}$: $\frac{1''}{10'}$ / $\frac{1''}{5'}$	SHEET NO. 259 OF 351 SHEETS	STA. 1419+00	TO STA. 1421+00	(32,47-4) HBK-4 & G(N)	GRUNDY	351	259
		CHECKED - AKK	REVISED -									
		DATE - 5/19/2010	REVISED -									
CONTRACT NO. 66408												
ILLINOIS FED. AID PROJECT												
FAI 80 & FAS 297 / FAU 392												