


FINAL SURVEY	CURVED	BY	DATE
NOTE BOOK	PLOTTED		
NO.	TEMPLATE		
	AREAS		
	CHECKED		

ORIGINAL SURVEY	CURVED	BY	DATE
NOTE BOOK	PLOTTED		
NO.	TEMPLATE		
	AREAS		
	CHECKED		

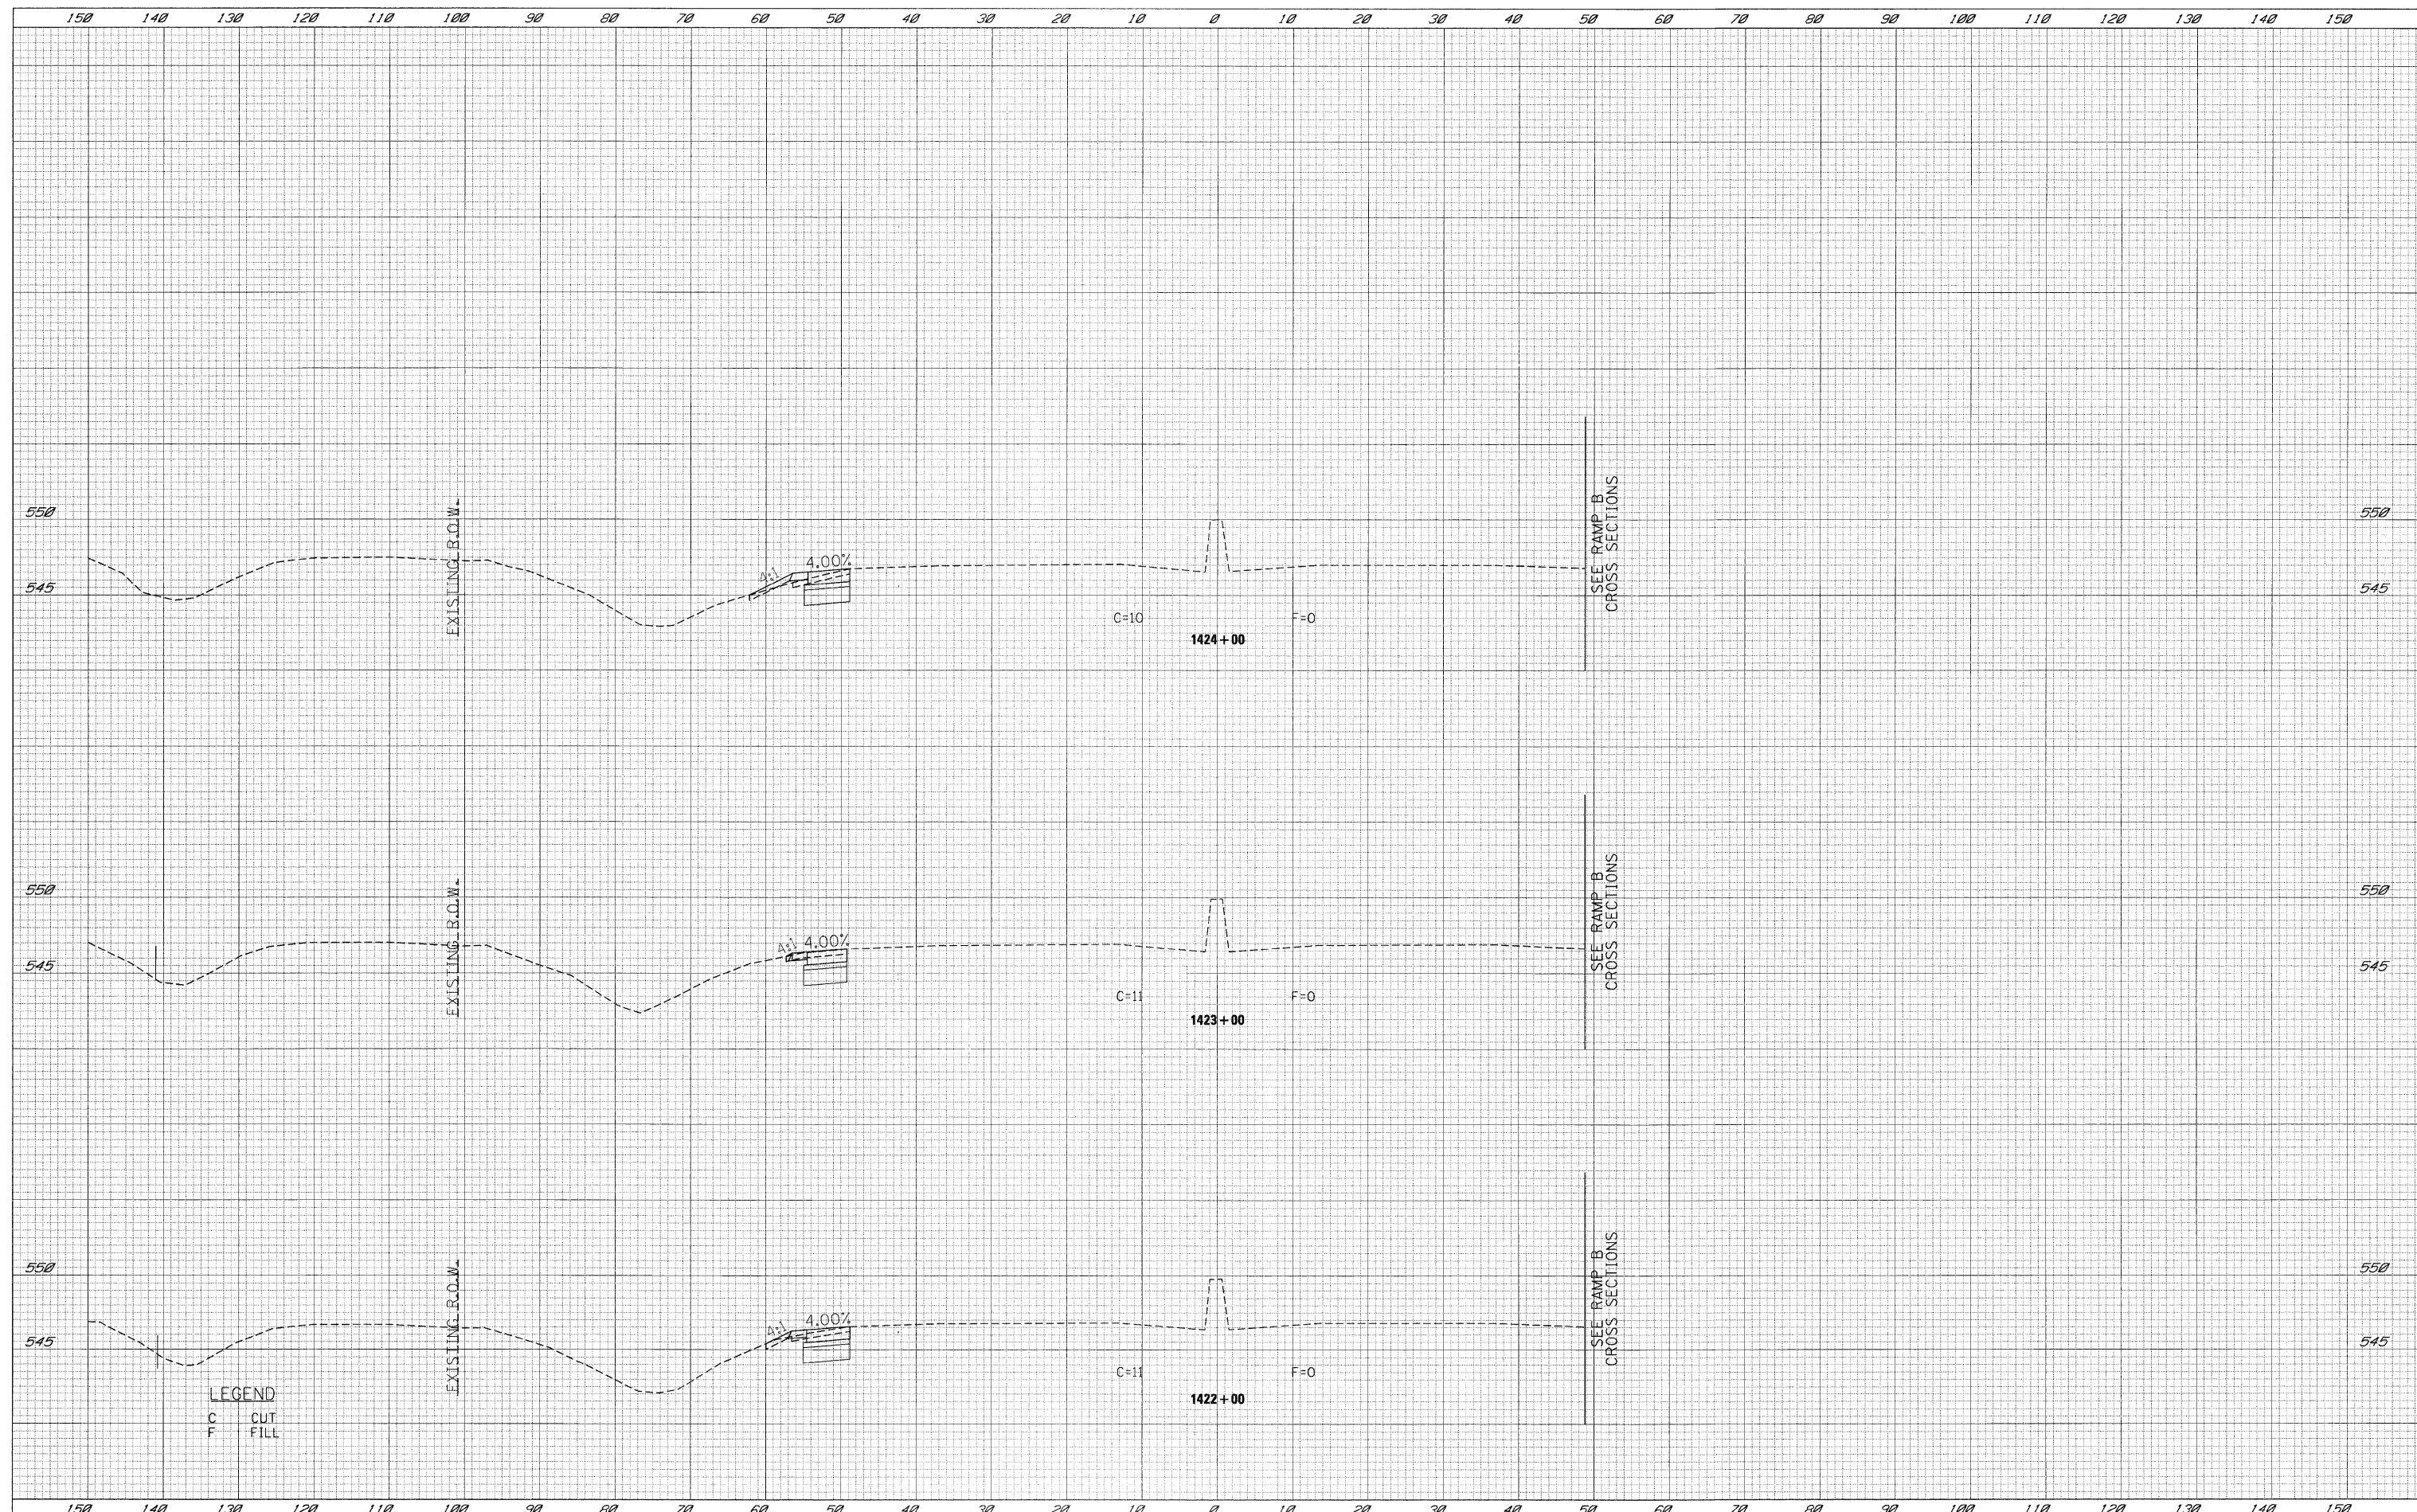

FILE NAME =
 \\c:\1812\cadd sheets\0366408-sht-XSC180.dgn

USER NAME = _USER_
 DESIGNED - LG
 DRAWN - LG
 CHECKED - AKK
 DATE - 5/19/2010

REVISED -
 REVISED -
 REVISED -
 REVISED -

**STATE OF ILLINOIS
 DEPARTMENT OF TRANSPORTATION**

I-80 CROSS SECTIONS

SCALE: H: 1"=10'
 V: 1"=5'
 SHEET NO. 260 OF 351 SHEETS
 STA. 1422+00 TO STA. 1424+00

F.A.U. RTE.	SECTION	COUNTY	TOTAL SHEETS	SHEET NO.
401	(32,47-4) HBK-4	GRUNDY	351	260
				CONTRACT NO. 66408
ILLINOIS FED. AID PROJECT				