


DATE	
BY	
FINAL SURVEY	
SURVEYED	
PLOTTED	
TEMPLATE	
AREAS	
AREAS CHECKED	
NO.	

DATE	
BY	
ORIGINAL SURVEY	
SURVEYED	
PLOTTED	
TEMPLATE	
AREAS	
AREAS CHECKED	
NO.	

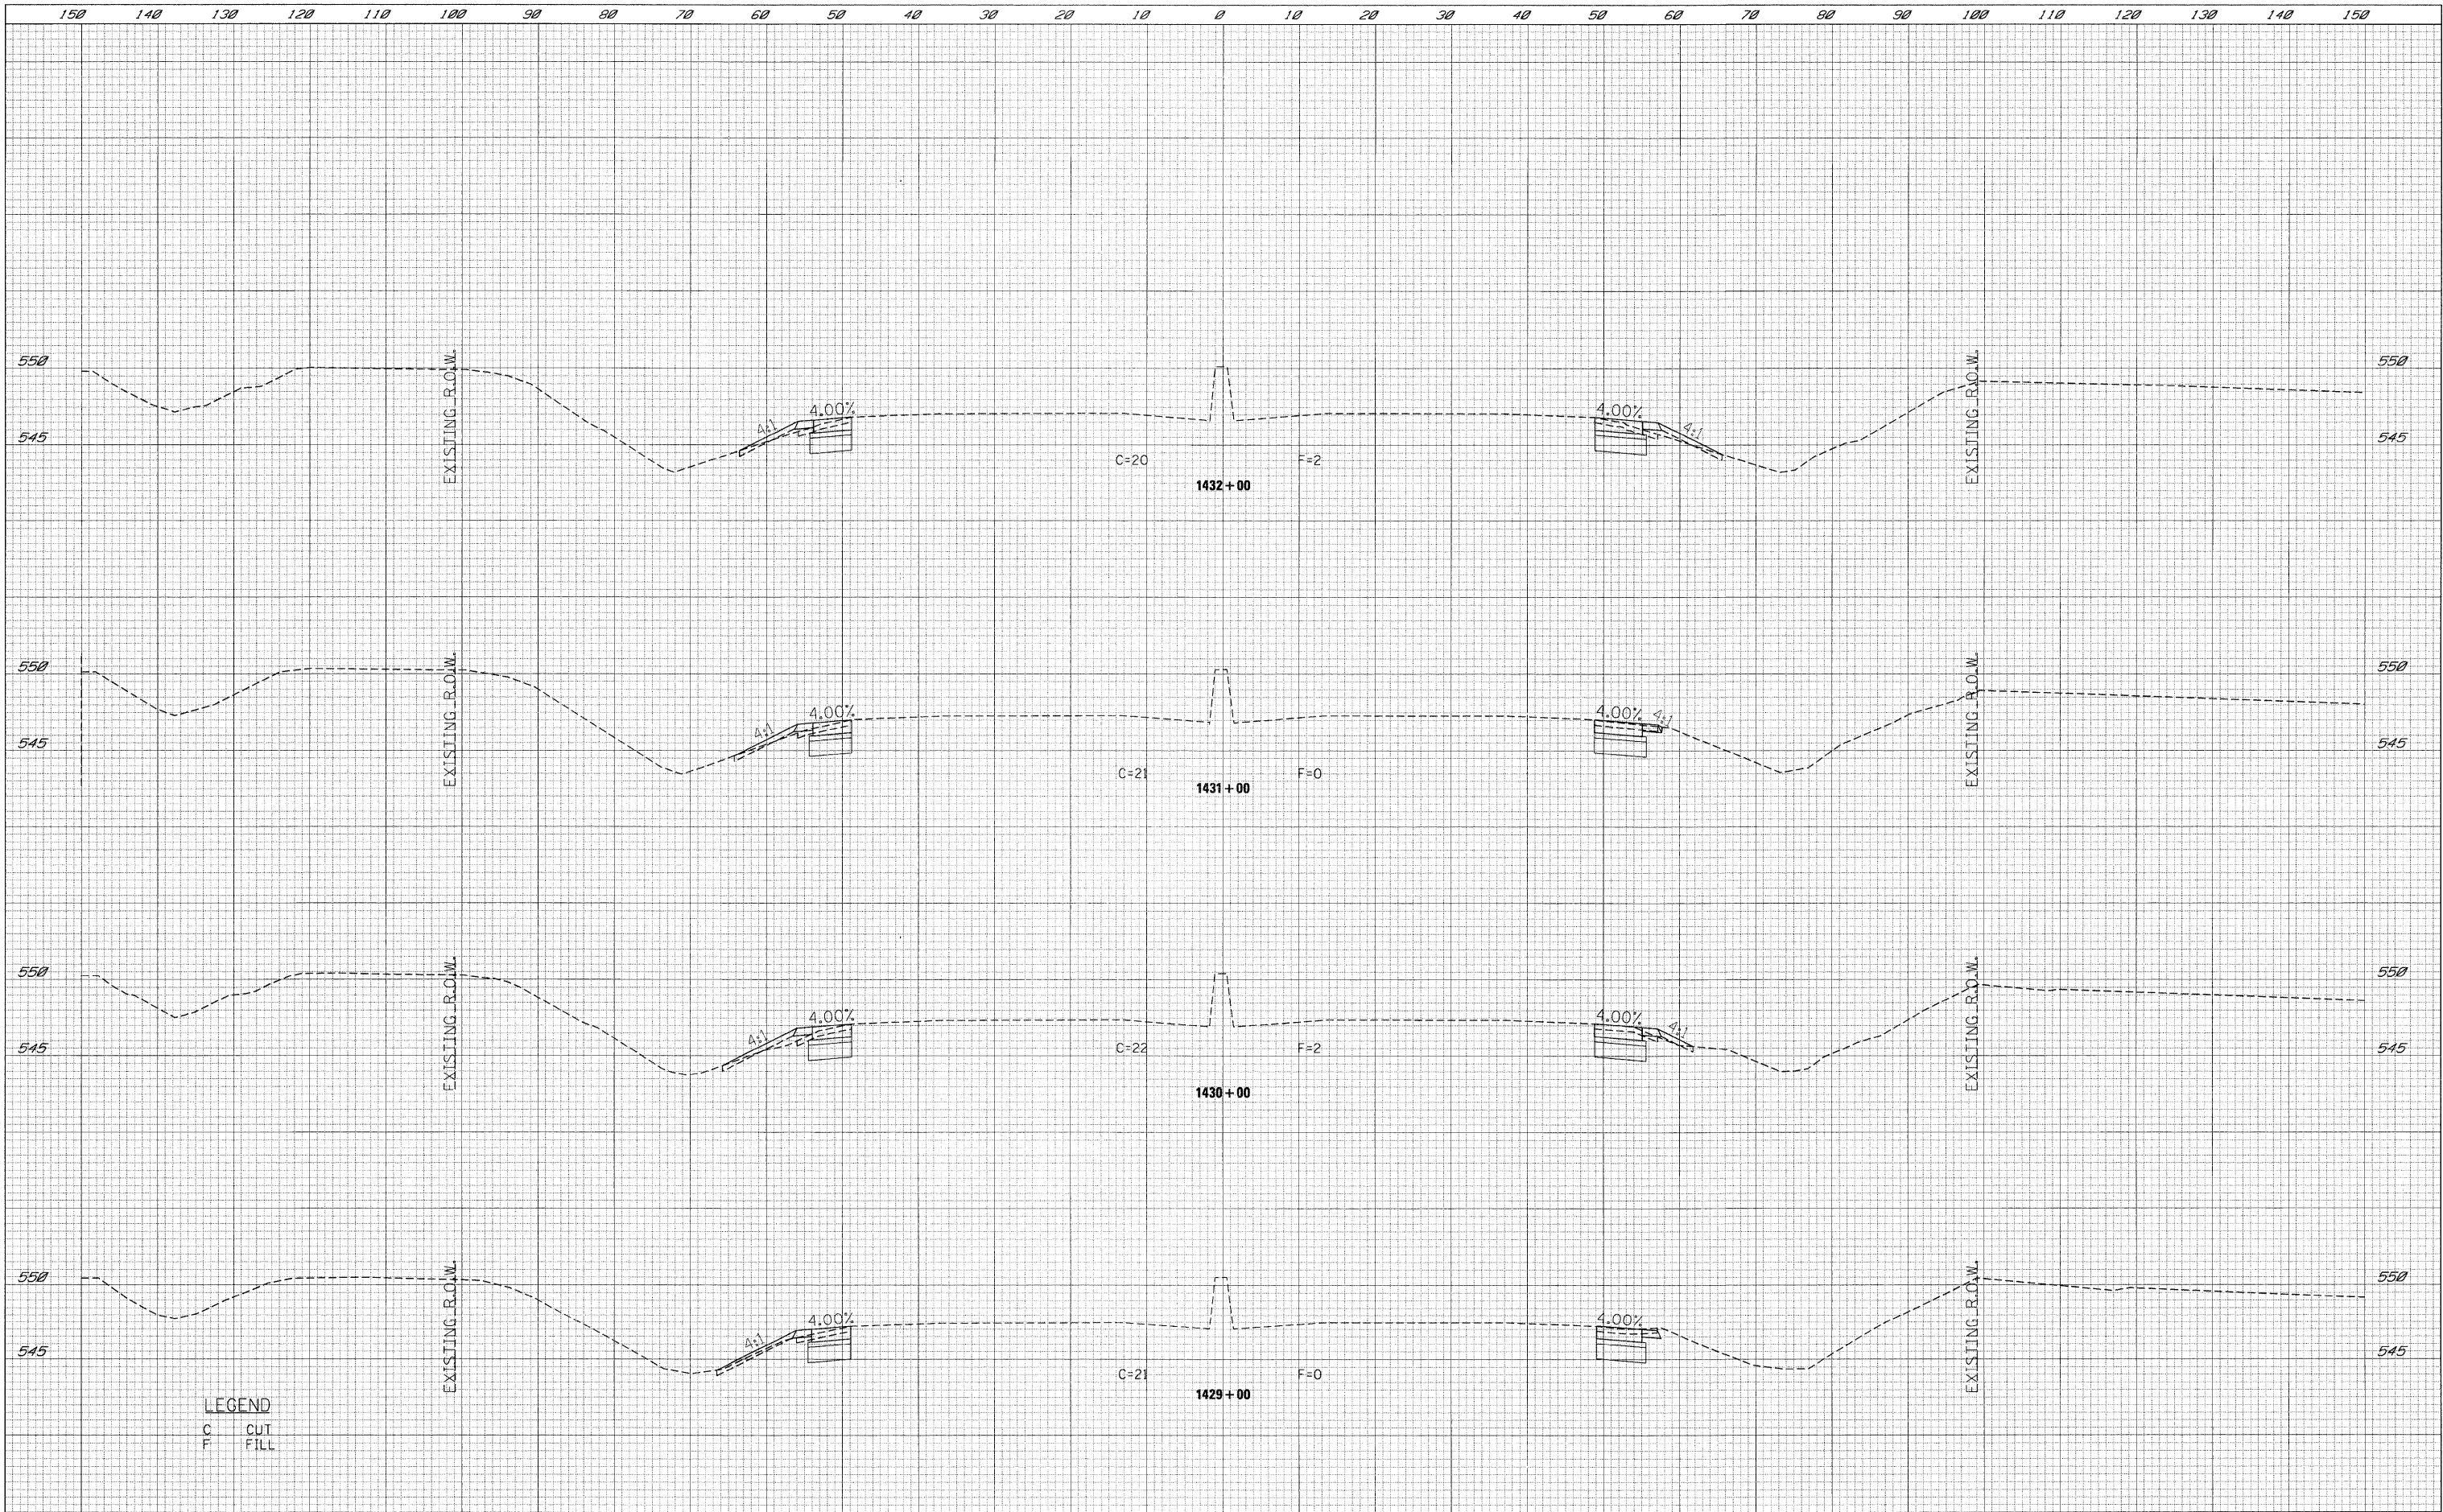

LEGEND
 C CUT
 F FILL

FILE NAME t:\1812\cadd sheets\0366408-sht-XSC180.dgn	USER NAME _USER_	DESIGNED - LG	REVISED -	STATE OF ILLINOIS DEPARTMENT OF TRANSPORTATION	I-80 CROSS SECTIONS			F.A.U. RTE. • (32,47-4) HBK-4 & G(N)	SECTION	COUNTY	TOTAL SHEETS	SHEET NO.
PLOT SCALE = #SCALE#	DATE = 5/19/2010	DRAWN - LG	REVISED -		SCALE: H _v 1"=10'	SHEET NO. 262 OF 351 SHEETS	STA. 1429+00	TO STA. 1432+00	GRUNDY	351	262	
PLOT DATE = 5/19/2010	DATE = 5/19/2010	CHECKED - AKK	REVISED -					CONTRACT NO. 66408		ILLINOIS FED. AID PROJECT		
		REVIS	REVIS					• FAI 80 & FAS 297 / FAU 392				