


DATE	
BY	
SURVEYED	
PLOTTED	
TEMPLATE	
AREAS	
CHECKED	
FINAL SURVEY	
NOTE BOOK	
NO.	

DATE	
BY	
SURVEYED	
PLOTTED	
TEMPLATE	
AREAS	
CHECKED	
ORIGINAL SURVEY	
NOTE BOOK	
NO.	

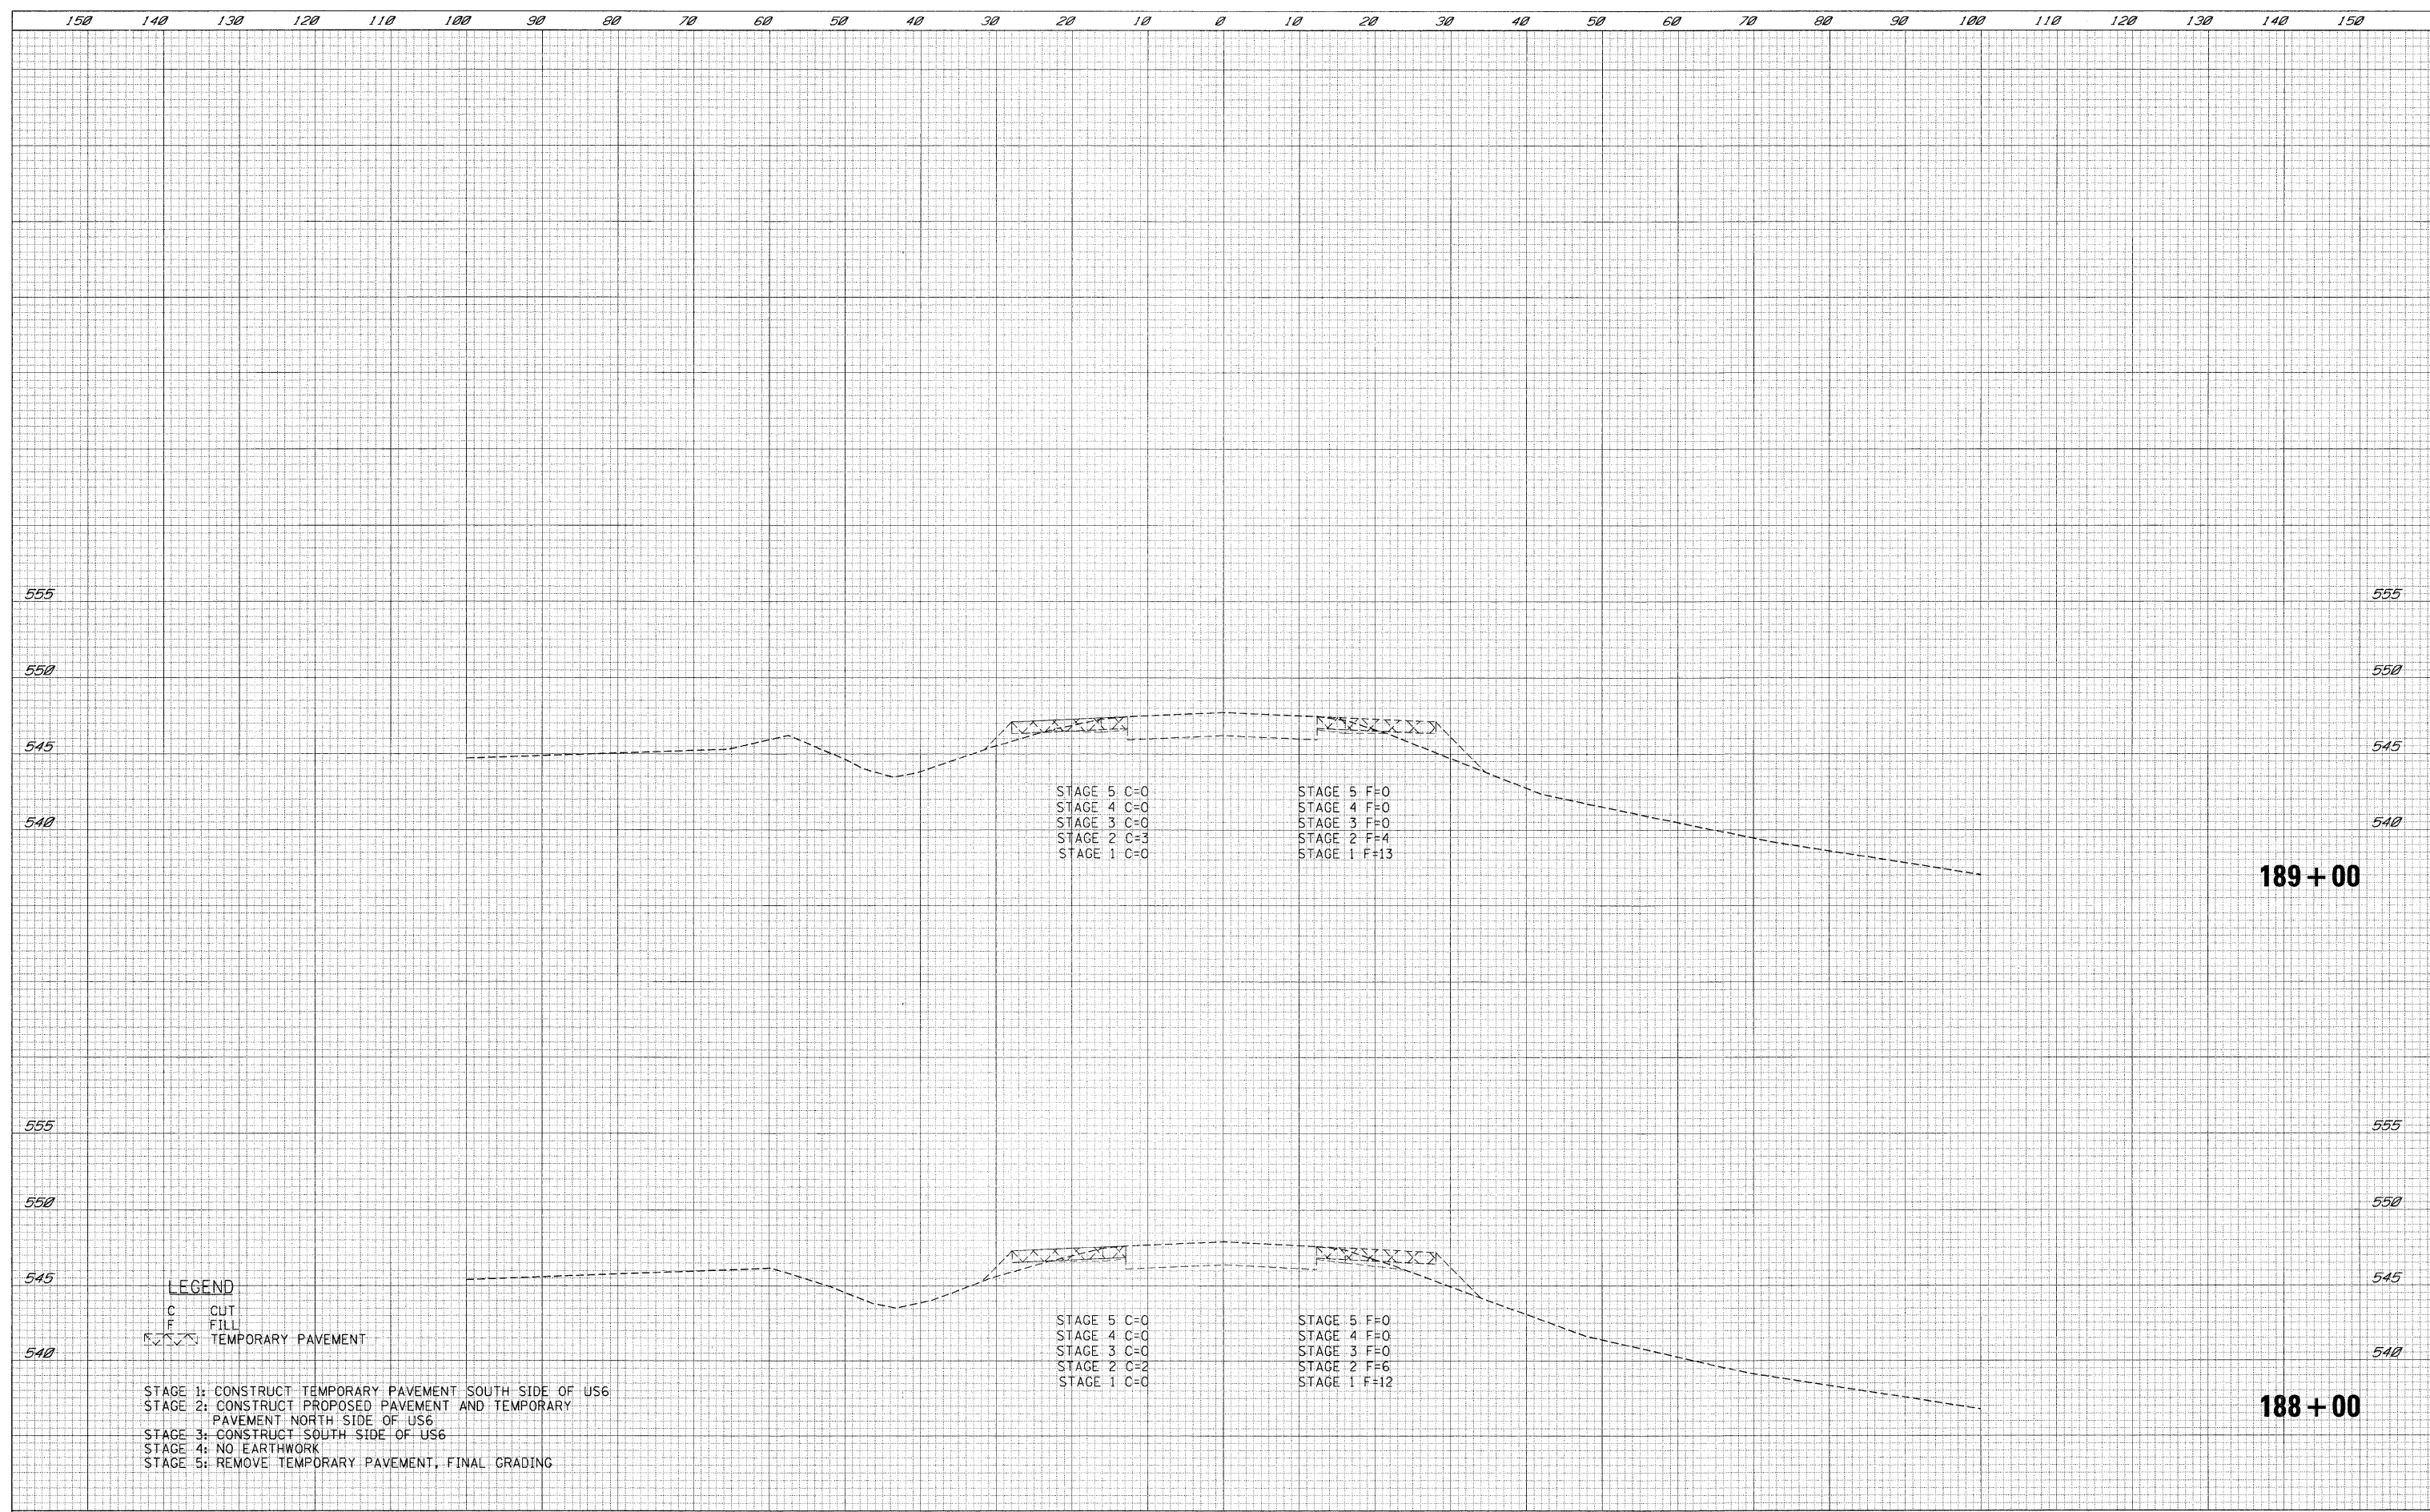

LEGEND
 C CUT
 F FILL
 TEMPORARY PAVEMENT

STAGE 1: CONSTRUCT TEMPORARY PAVEMENT SOUTH SIDE OF US6
 STAGE 2: CONSTRUCT PROPOSED PAVEMENT AND TEMPORARY PAVEMENT NORTH SIDE OF US6
 STAGE 3: CONSTRUCT SOUTH SIDE OF US6
 STAGE 4: NO EARTHWORK
 STAGE 5: REMOVE TEMPORARY PAVEMENT, FINAL GRADING

STAGE 5 C=0
 STAGE 4 C=0
 STAGE 3 C=0
 STAGE 2 C=3
 STAGE 1 C=0
 STAGE 5 F=0
 STAGE 4 F=0
 STAGE 3 F=0
 STAGE 2 F=4
 STAGE 1 F=13

STAGE 5 C=0
 STAGE 4 C=0
 STAGE 3 C=0
 STAGE 2 C=2
 STAGE 1 C=0
 STAGE 5 F=0
 STAGE 4 F=0
 STAGE 3 F=0
 STAGE 2 F=6
 STAGE 1 F=12

189+00

188+00

FILE NAME = t:\1812\cadd sheets\0366408-shr-XSCUS6.dgn	USER NAME = .USER.	DESIGNED - LG	REVISED -	STATE OF ILLINOIS DEPARTMENT OF TRANSPORTATION	US 6 CROSS SECTIONS			F.A.U. RTE.	SECTION	COUNTY	TOTAL SHEETS	SHEET NO.
PLOT SCALE = #SCALE#	PLOT DATE = 5/19/2010	DRAWN - LG	REVISED -		SCALE: H: 1"=10' V: 1"=5'	SHEET NO. 264 OF 351 SHEETS	STA. 188+00	TO STA. 189+00	(32,47-4) HBK-4 & G(N)	GRUNDY	351	264
		CHECKED - AKK	REVISED -									
		DATE - 5/19/2010	REVISED -									
ILLINOIS FED. AID PROJECT FAI 80 & FAS 297 / FAU 392												