


| | | |
|------------------|----|------|
| FINAL SURVEY NO. | BY | DATE |
| SURVEYED | | |
| PLOTTED | | |
| TEMPLATE | | |
| AREAS | | |
| CHECKED | | |

| | | |
|---------------------|----|------|
| ORIGINAL SURVEY NO. | BY | DATE |
| SURVEYED | | |
| PLOTTED | | |
| TEMPLATE | | |
| AREAS | | |
| CHECKED | | |

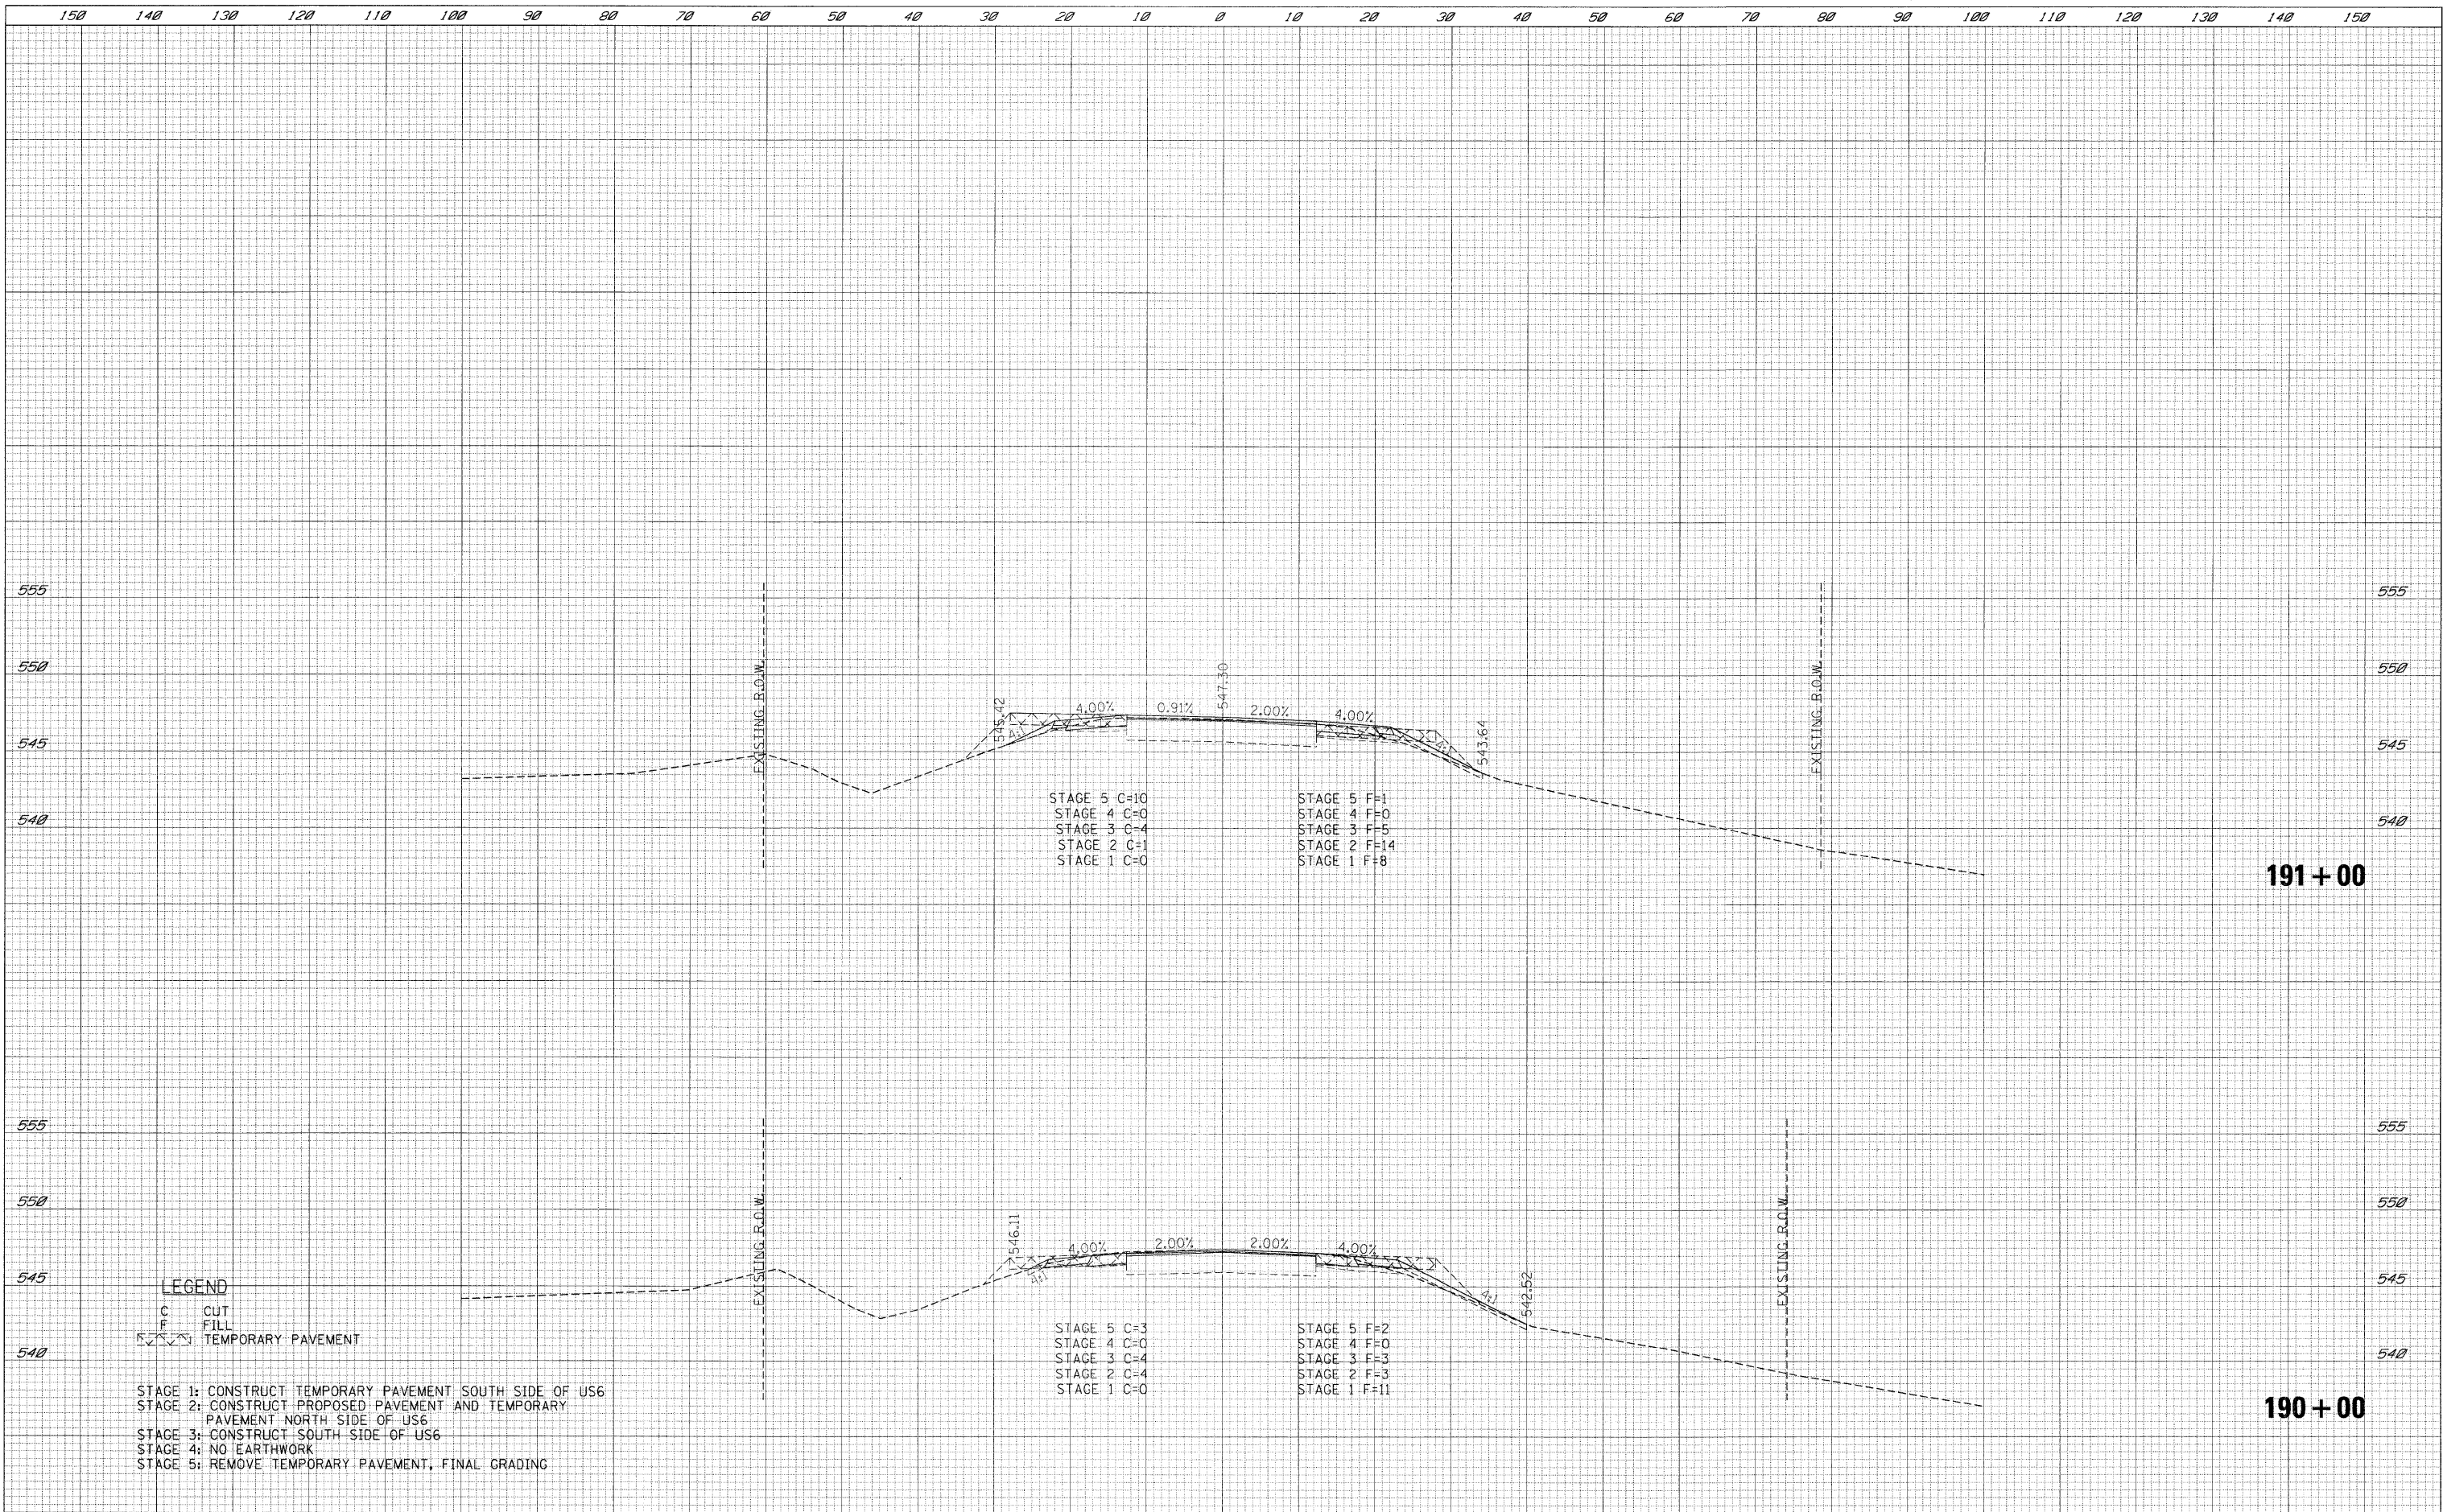

LEGEND
 C CUT
 F FILL
 [Symbol] TEMPORARY PAVEMENT

STAGE 1: CONSTRUCT TEMPORARY PAVEMENT SOUTH SIDE OF US6
 STAGE 2: CONSTRUCT PROPOSED PAVEMENT AND TEMPORARY PAVEMENT NORTH SIDE OF US6
 STAGE 3: CONSTRUCT SOUTH SIDE OF US6
 STAGE 4: NO EARTHWORK
 STAGE 5: REMOVE TEMPORARY PAVEMENT, FINAL GRADING

STAGE 5 C=10
 STAGE 4 C=0
 STAGE 3 C=4
 STAGE 2 C=1
 STAGE 1 C=0
 STAGE 5 F=1
 STAGE 4 F=0
 STAGE 3 F=5
 STAGE 2 F=14
 STAGE 1 F=8

STAGE 5 C=3
 STAGE 4 C=0
 STAGE 3 C=4
 STAGE 2 C=4
 STAGE 1 C=0
 STAGE 5 F=2
 STAGE 4 F=0
 STAGE 3 F=3
 STAGE 2 F=3
 STAGE 1 F=11

| | | | | | | | | | | | | |
|-----------------------------------------------------------|--------------------|---------------|-----------|-----------------------------------------------------------|------------------------------|-----------------------------|-------------|-----------------------------------------|---------|--------------------|----------------------------|-----------|
| FILE NAME = t:\1812\cadd sheets\0366408-sht-XSCUS6.dgn | USER NAME = .USER. | DESIGNED - LG | REVISED - | STATE OF ILLINOIS DEPARTMENT OF TRANSPORTATION | US 6 CROSS SECTIONS | | | F.A.U. RTE. • (32,47-4) HBK-4 & G(N) | SECTION | COUNTY | TOTAL SHEETS | SHEET NO. |
| PLOT SCALE = #SCALE# | DESIGNED - LG | CHECKED - AKK | REVISED - | | SCALE: H: 1"=10' V: 1"=5' | SHEET NO. 265 OF 351 SHEETS | STA. 190+00 | TO STA. 191+00 | GRUNDY | 351 | 265 | |
| PLOT DATE = 5/19/2010 | DATE - 5/19/2010 | REVISOR - | REVISED - | | | | | ILLINOIS FED. AID PROJECT | | CONTRACT NO. 66408 | | |
| | | | | | | | | | | | FAI 80 & FAS 297 / FAU 392 | |