


DATE	
BY	
FINAL SURVEY	
NOTE BOOK	
NO.	
SURVEYED	
PLOTTED	
TEMPLATE	
AREAS	
CHECKED	

DATE	
BY	
ORIGINAL SURVEY	
NOTE BOOK	
NO.	
SURVEYED	
PLOTTED	
TEMPLATE	
AREAS	
CHECKED	

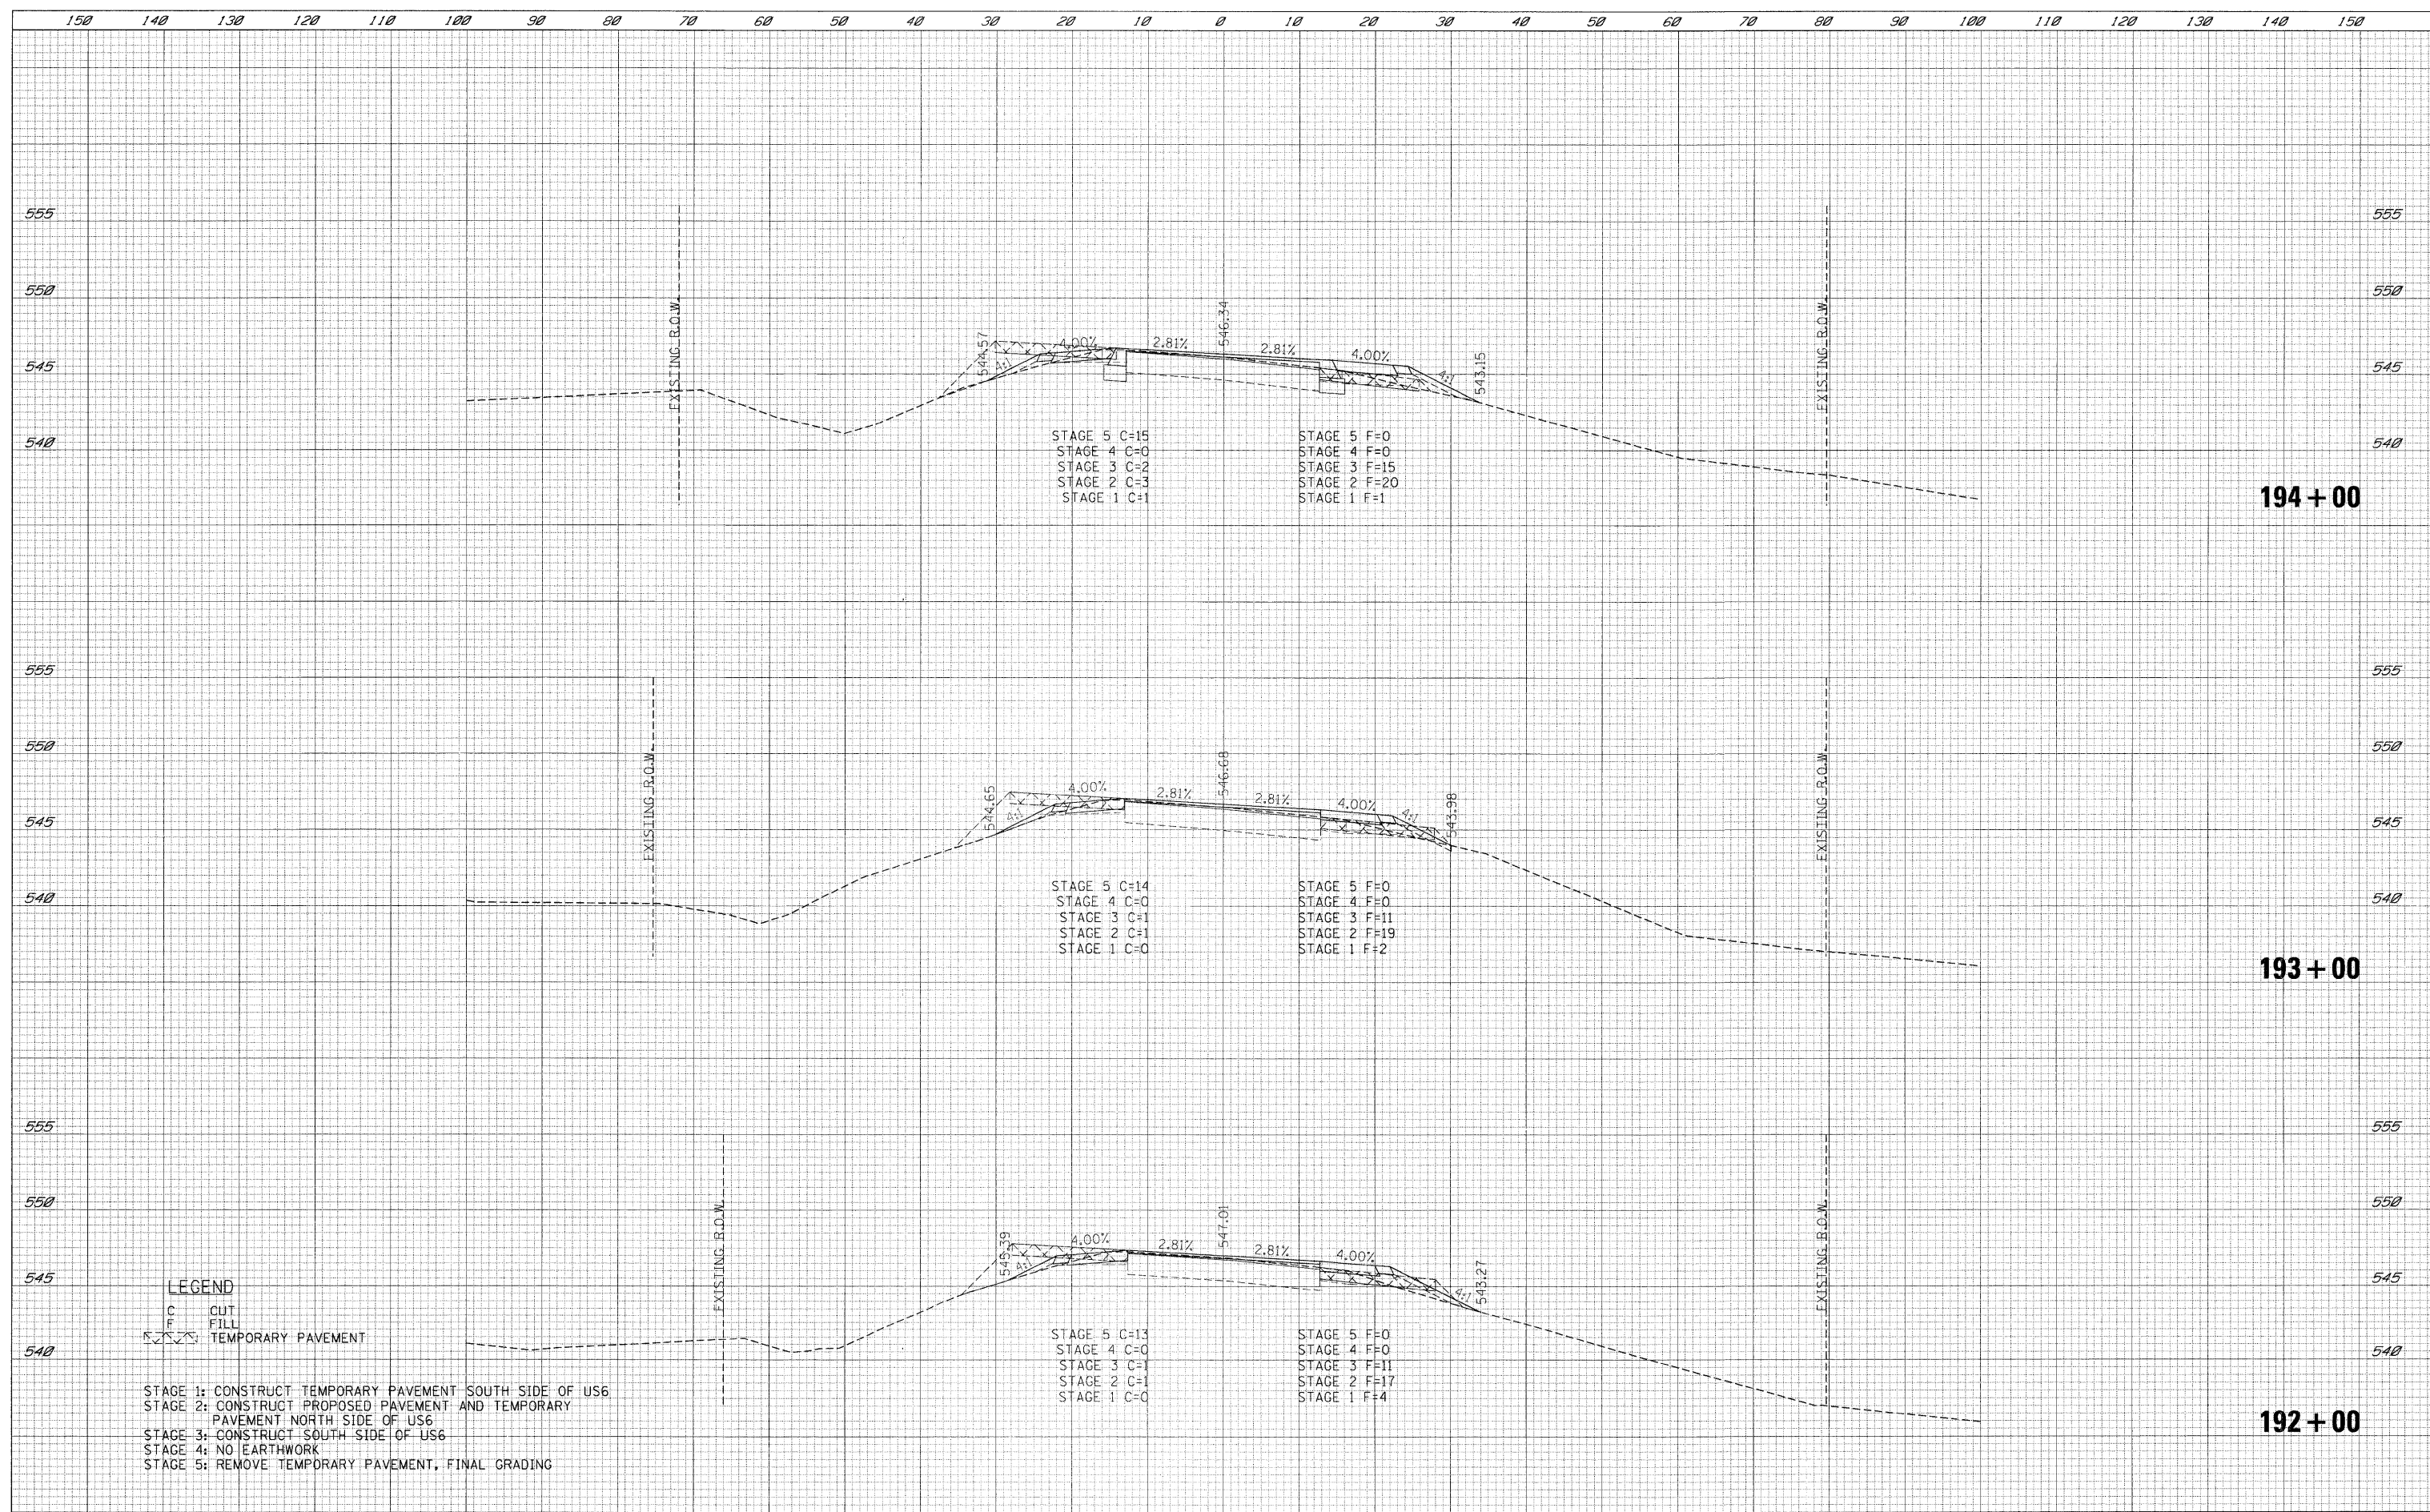

FILE NAME =	USER NAME = .USER.	DESIGNED - LG	REVISED -	STATE OF ILLINOIS DEPARTMENT OF TRANSPORTATION	US 6 CROSS SECTIONS			F.A.U. RTE.	SECTION	COUNTY	TOTAL SHEETS	SHEET NO.
\\11812\cadd\sheet\0366408-sht-XSCUS6.dgn		DRAWN - LG	REVISED -		SCALE: H: 1"=10' V: 1"=5'	SHEET NO. 266 OF 351 SHEETS	STA. 192+00	TO STA. 194+00	(32,47-4) HBK-4 & G(N)	GRUNDY	351	266
		CHECKED - AKK	REVISED -		CONTRACT NO. 66408							
		DATE - 5/19/2010	REVISED -		ILLINOIS FED. AID PROJECT							