


DATE	
BY	
FINAL SURVEY	
NOTED	
PLANNED	
TEMPERATURE	
AREAS	
CHECKED	
NO.	

DATE	
BY	
ORIGINAL SURVEY	
NOTED	
PLANNED	
TEMPERATURE	
AREAS	
CHECKED	
NO.	

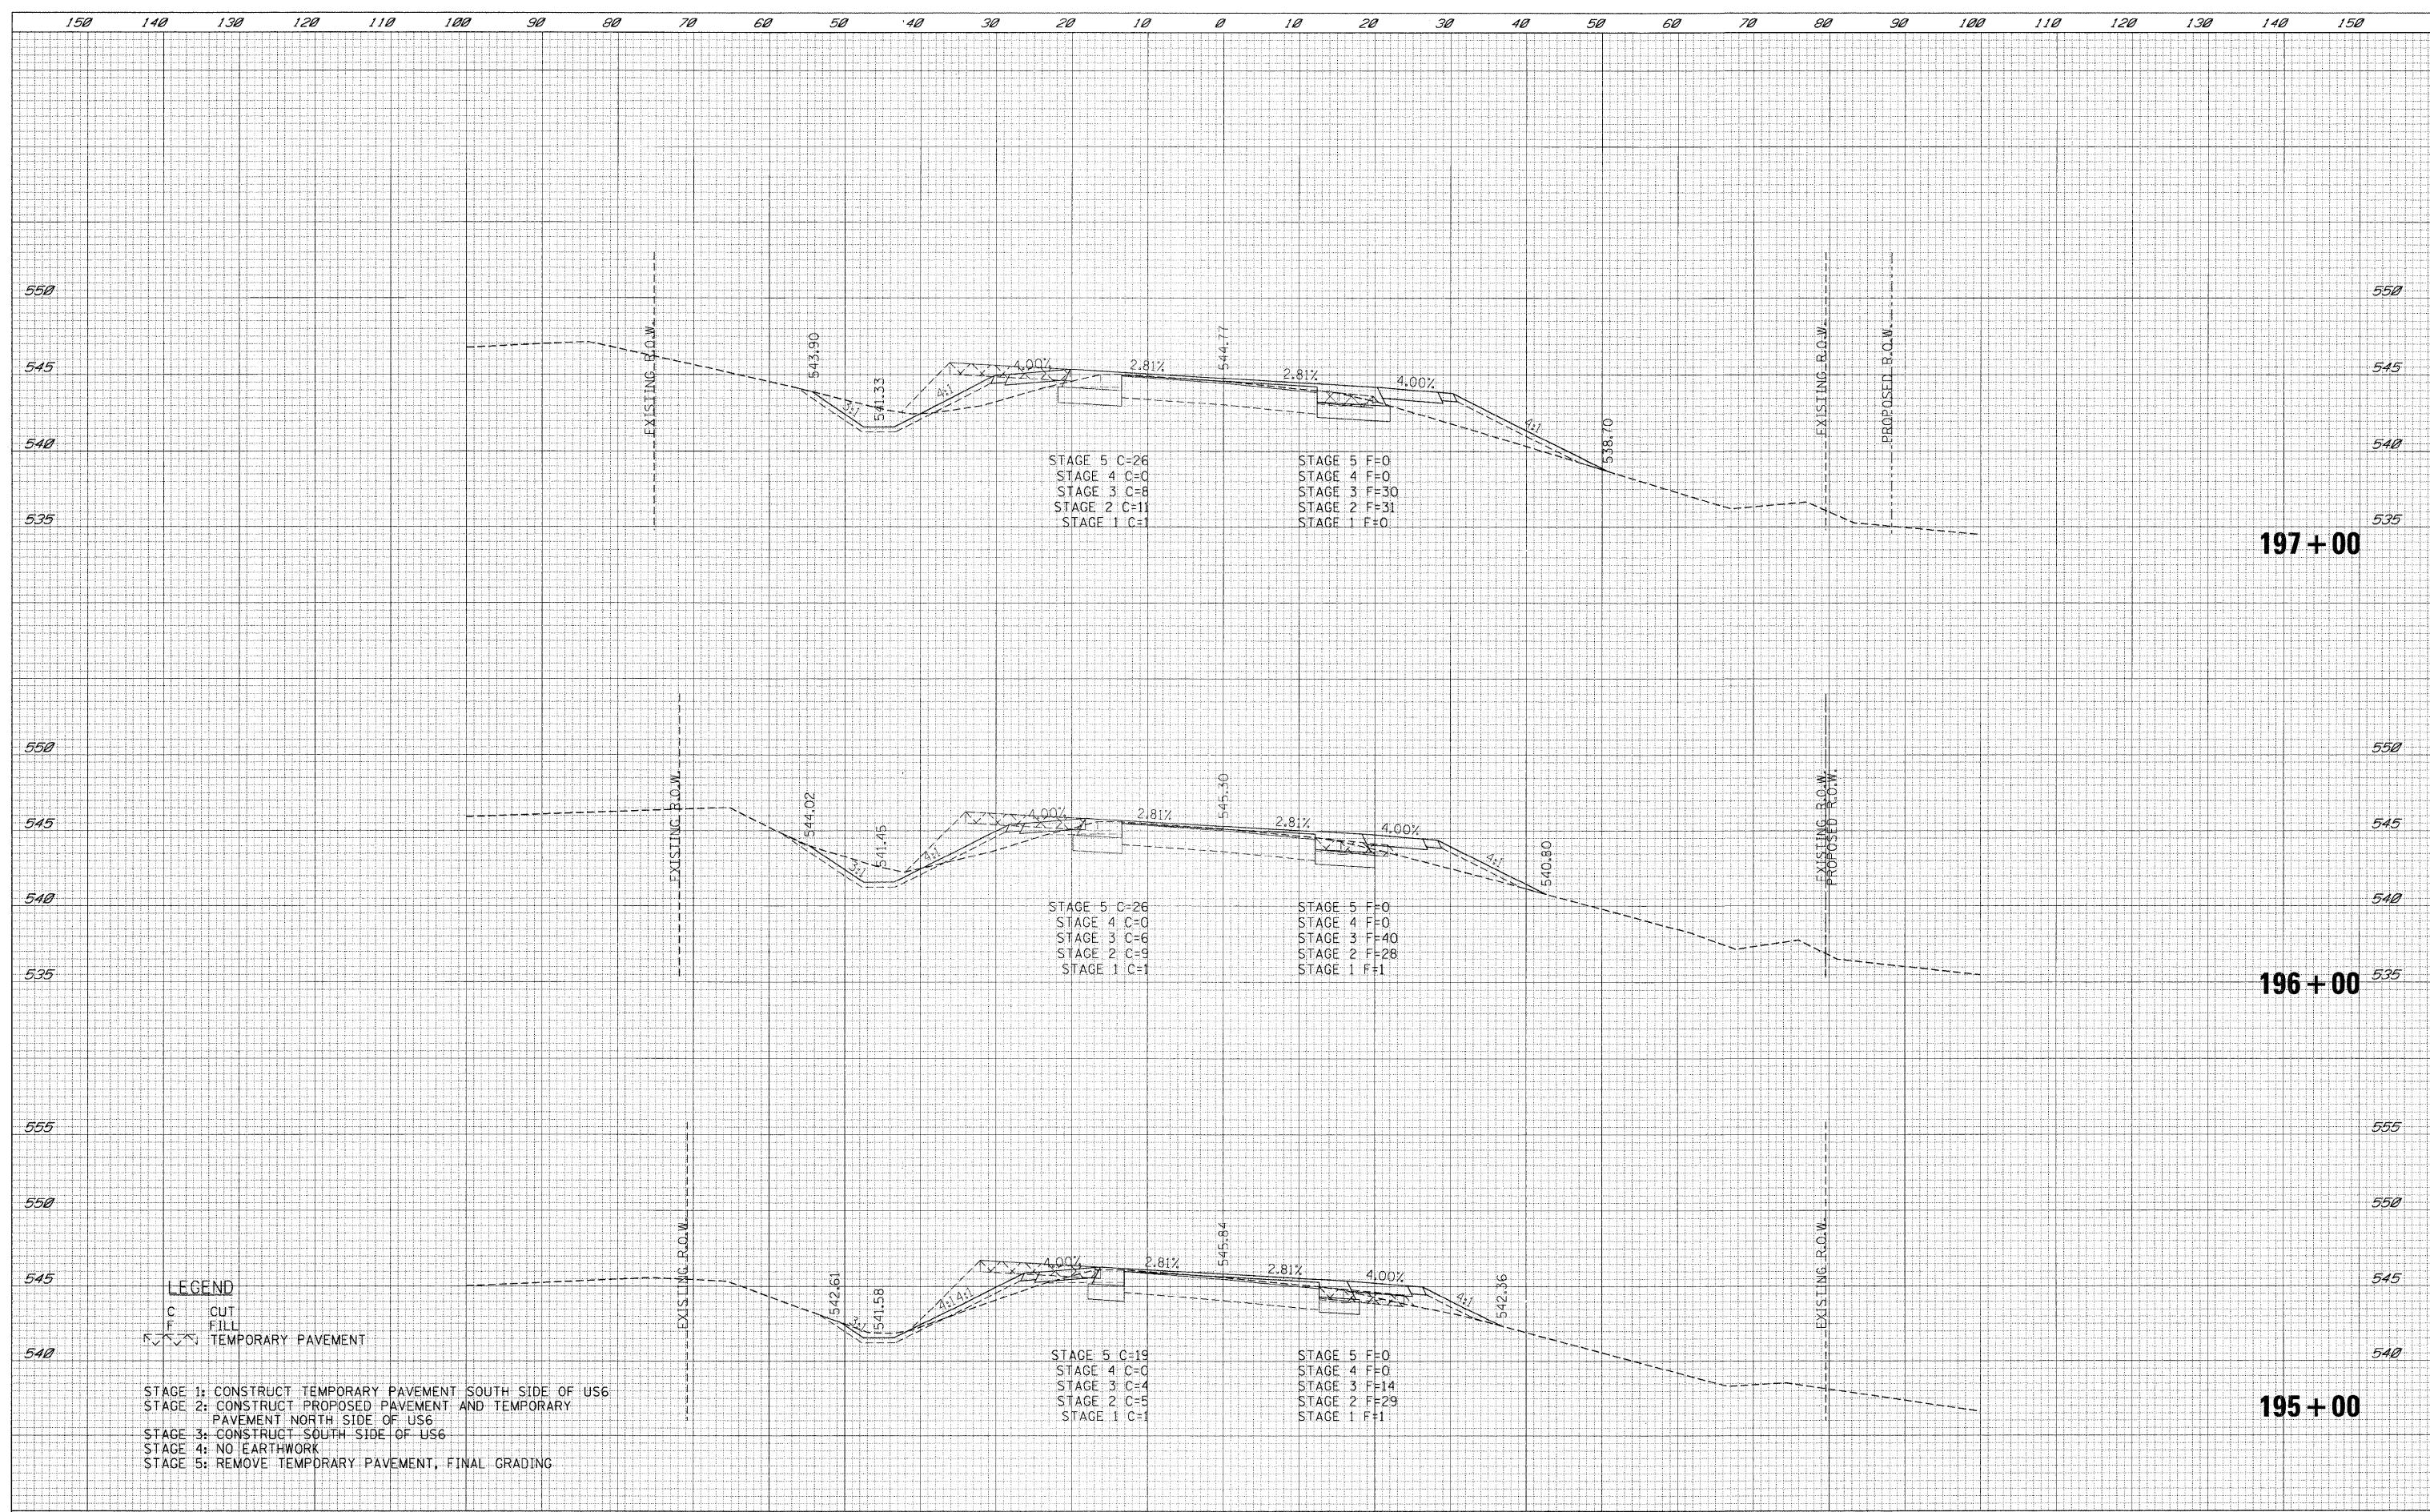

**LEGEND**  
 C CUT  
 F FILL  
 TEMPORARY PAVEMENT

STAGE 1: CONSTRUCT TEMPORARY PAVEMENT SOUTH SIDE OF US6  
 STAGE 2: CONSTRUCT PROPOSED PAVEMENT AND TEMPORARY PAVEMENT NORTH SIDE OF US6  
 STAGE 3: CONSTRUCT SOUTH SIDE OF US6  
 STAGE 4: NO EARTHWORK  
 STAGE 5: REMOVE TEMPORARY PAVEMENT, FINAL GRADING

FILE NAME =	USER NAME = USER	DESIGNED - LG	REVISED -	<b>STATE OF ILLINOIS DEPARTMENT OF TRANSPORTATION</b>	<b>US 6 CROSS SECTIONS</b>			F.A.U. RTE.	SECTION	COUNTY	TOTAL SHEETS	SHEET NO.
\\11812\cadd\sheet\0366408-sht-XSCUS6.dgn		DRAWN - LG	REVISED -		SCALE: $\frac{1}{2}'' = 10'$	SHEET NO. 267 OF 351 SHEETS	STA. 195+00	TO STA. 197+00	(32,47-4) HBK-4 & C(N)	GRUNDY	351	267
		PLOT SCALE = *SCALE*	CHECKED - AKK		REVISED -				CONTRACT NO. 66408			
		PLOT DATE = 5/19/2010	DATE - 5/19/2010		REVISED -				ILLINOIS FED. AID PROJECT			