


DATE	
BY	
SURVEYED	
PLOTTED	
TEMPLATE	
AREAS	
CHECKED	
NO.	

DATE	
BY	
ORIGINAL	
SURVEY	
PLOTTED	
TEMPLATE	
AREAS	
CHECKED	
NO.	

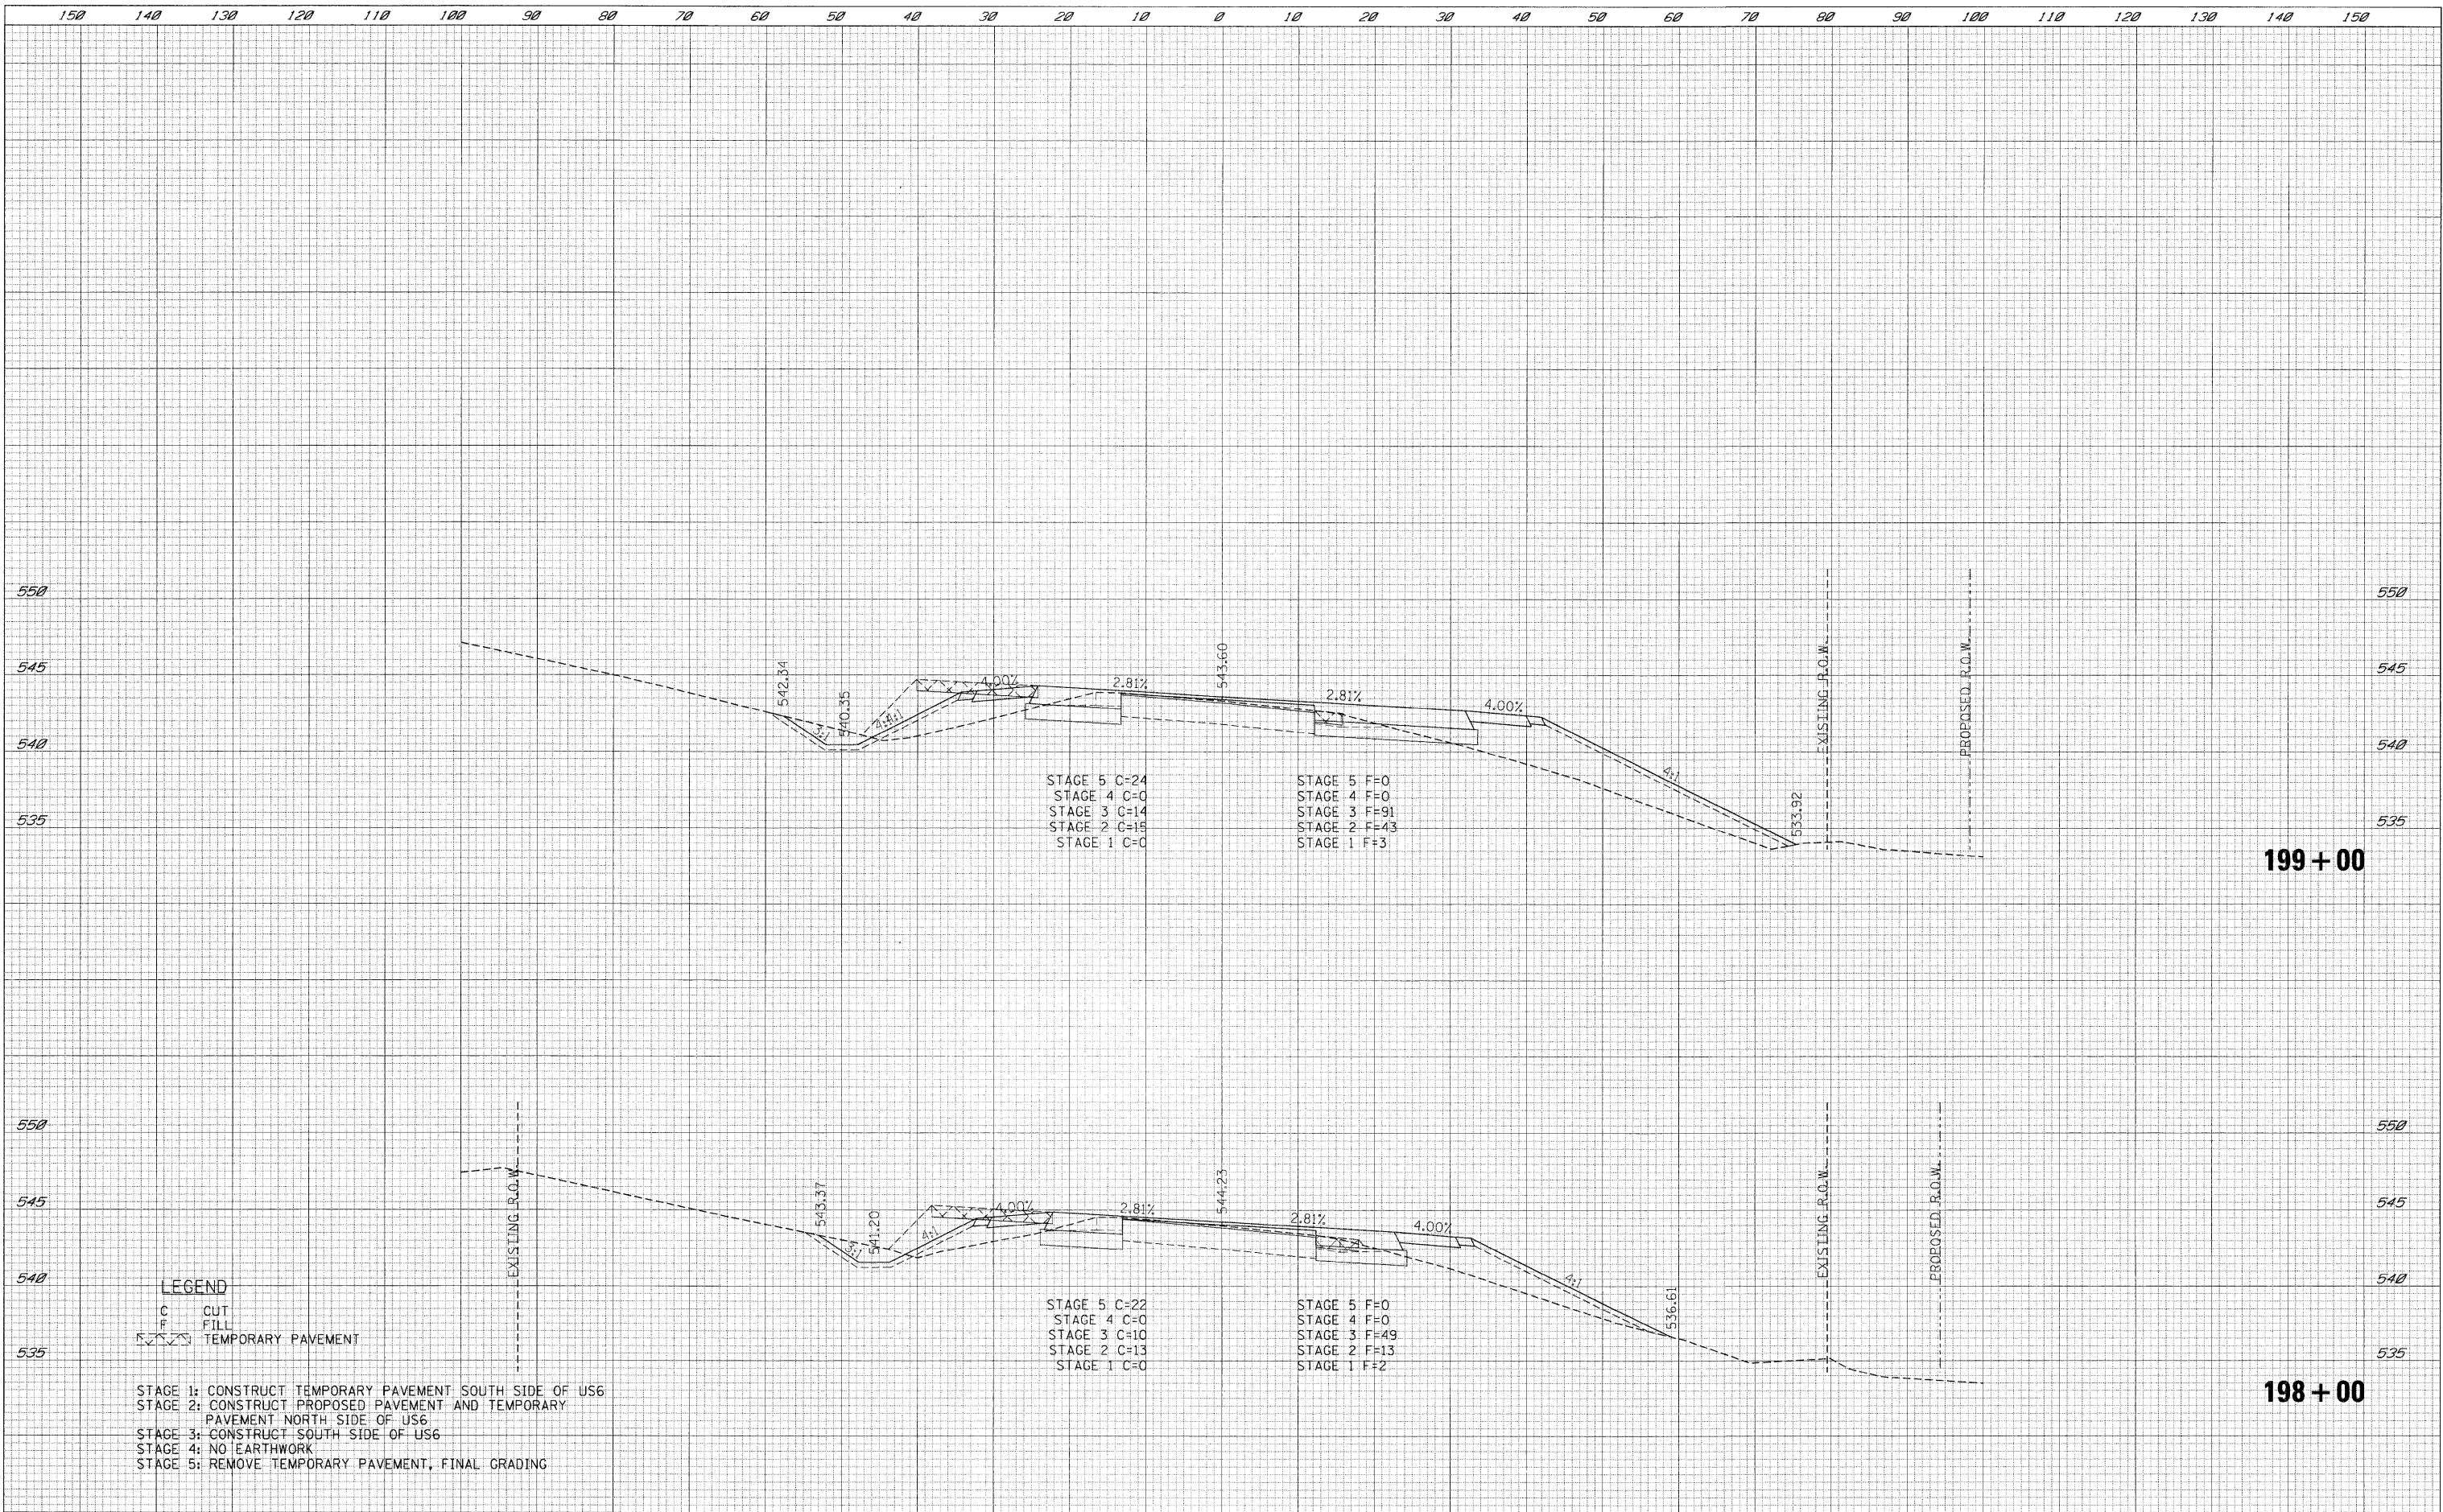

LEGEND

C CUT

F FILL

TEMPORARY PAVEMENT

STAGE 1: CONSTRUCT TEMPORARY PAVEMENT SOUTH SIDE OF US6

STAGE 2: CONSTRUCT PROPOSED PAVEMENT AND TEMPORARY PAVEMENT NORTH SIDE OF US6

STAGE 3: CONSTRUCT SOUTH SIDE OF US6

STAGE 4: NO EARTHWORK

STAGE 5: REMOVE TEMPORARY PAVEMENT, FINAL GRADING

FILE NAME =	USER NAME = .USER.	DESIGNED - LG	REVISED -	STATE OF ILLINOIS DEPARTMENT OF TRANSPORTATION	US 6 CROSS SECTIONS	F.A.U. RTE.	SECTION	COUNTY	TOTAL SHEETS	SHEET NO.
\\t1812\cadd sheets\0366408-sht-XSCUS6.dgn		DRAWN - LG	REVISED -			• (32,47-4) HBK-4 & G(N)	GRUNDY	351	268	
PLOT SCALE = #SCALE#		CHECKED - AKK	REVISED -			CONTRACT NO. 66408				
PLOT DATE = 5/19/2010		DATE - 5/19/2010	REVISED -			ILLINOIS FED. AID PROJECT				
SCALE: 1/4" = 10'						SHEET NO. 268 OF 351 SHEETS		STA. 198+00 TO STA. 199+00		FAI 60 & FAS 297 / FAU 392