


DATE	
BY	
SURVEYED	
PLOTTED	
TEMPLATE	
AREAS	
CHECKED	
FINAL SURVEY	
NOTE BOOK	
NO.	

DATE	
BY	
SURVEYED	
PLOTTED	
TEMPLATE	
AREAS	
CHECKED	
ORIGINAL SURVEY	
NOTE BOOK	
NO.	

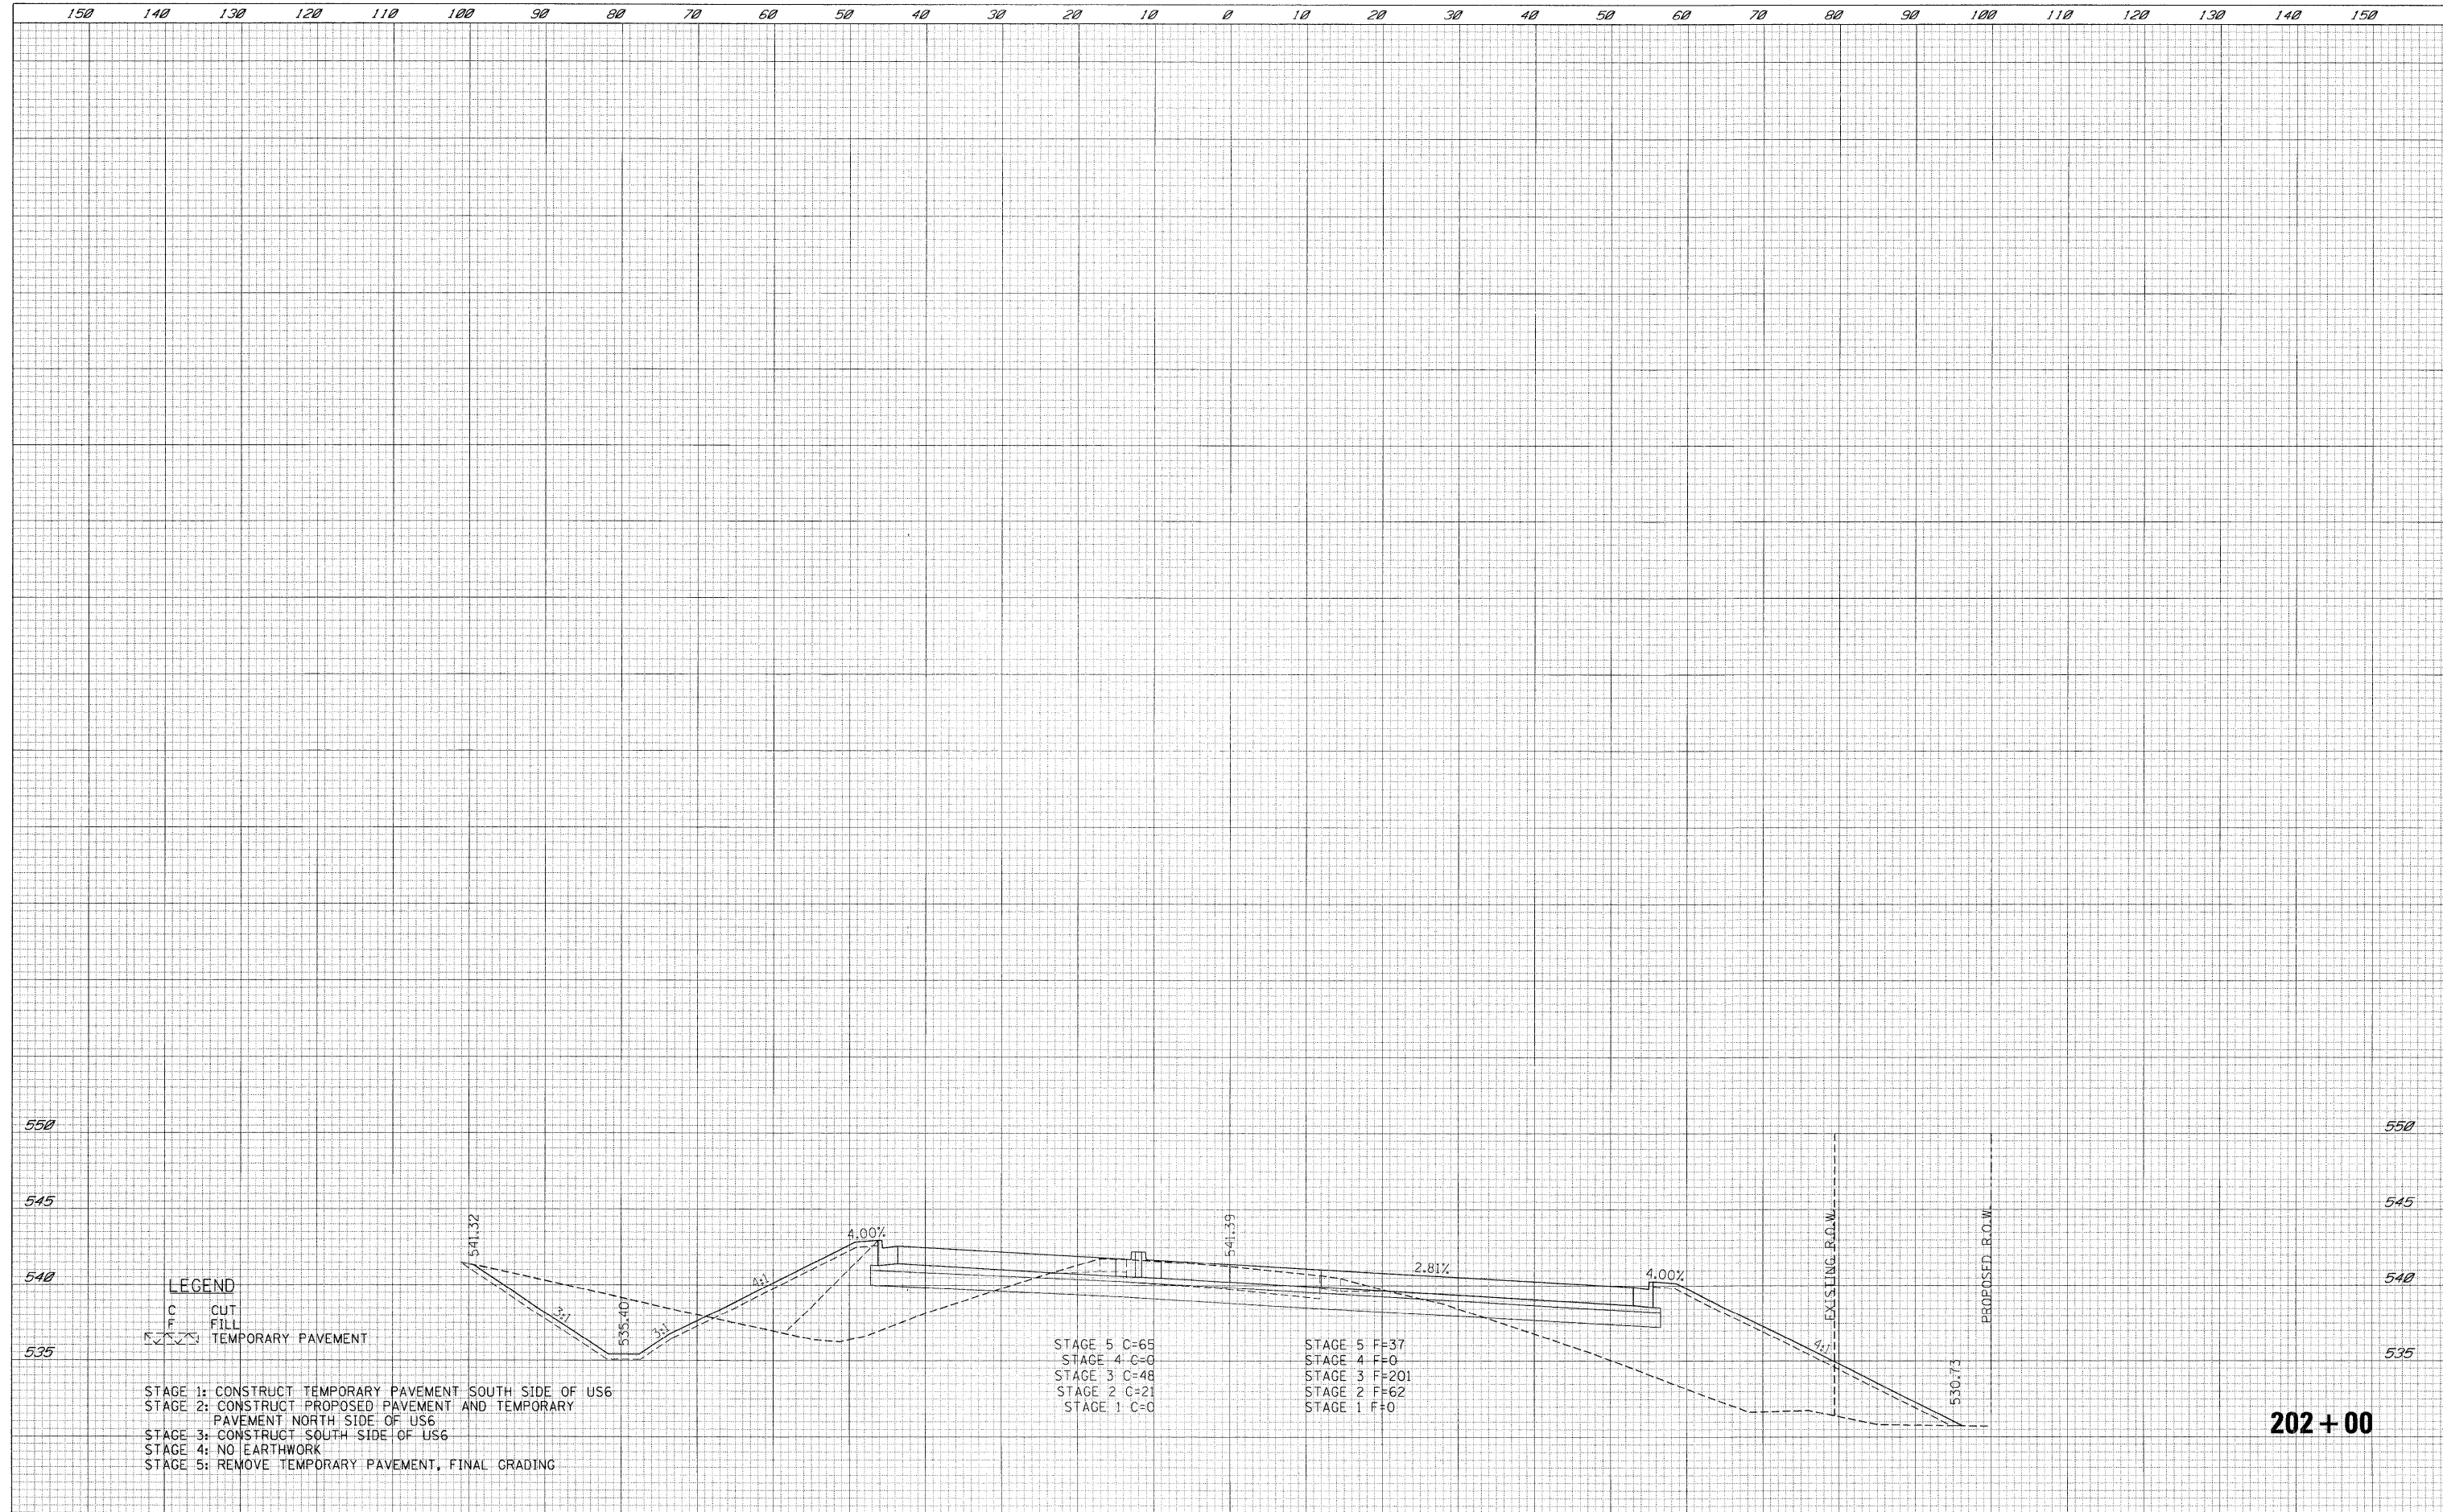

LEGEND
 C CUT
 F FILL
 [Symbol] TEMPORARY PAVEMENT

STAGE 1: CONSTRUCT TEMPORARY PAVEMENT SOUTH SIDE OF US6
 STAGE 2: CONSTRUCT PROPOSED PAVEMENT AND TEMPORARY PAVEMENT NORTH SIDE OF US6
 STAGE 3: CONSTRUCT SOUTH SIDE OF US6
 STAGE 4: NO EARTHWORK
 STAGE 5: REMOVE TEMPORARY PAVEMENT, FINAL GRADING

STAGE 5 C=65
 STAGE 4 C=0
 STAGE 3 C=48
 STAGE 2 C=21
 STAGE 1 C=0

STAGE 5 F=37
 STAGE 4 F=0
 STAGE 3 F=201
 STAGE 2 F=62
 STAGE 1 F=0

202+00

FILE NAME =	USER NAME = .USER.	DESIGNED - LG	REVISED -	STATE OF ILLINOIS DEPARTMENT OF TRANSPORTATION	US 6 CROSS SECTIONS		F.A.U. RTE.	SECTION	COUNTY	TOTAL SHEETS	SHEET NO.
\\11812\cadd\sheet\0366408-sht-XSCUS6.dgn		DRAWN - LG	REVISED -		SCALE: H: 1/2"=10'	SHEET NO. 270 OF 351 SHEETS	STA. 202+00 TO STA. 203+00	(32,47-4) HBK-4 & GIN	GRUNDY	351	270
		CHECKED - AKK	REVISED -		ILLINOIS FED. AID PROJECT		CONTRACT NO. 66408				
		DATE - 5/19/2010	REVISED -		FAI 80 & FAS 297 / FAU 392						