


DATE \_\_\_\_\_ BY \_\_\_\_\_  
 ORIGINAL SURVEY \_\_\_\_\_  
 SURVEYED \_\_\_\_\_  
 PLOTTED \_\_\_\_\_  
 TEMPLATE \_\_\_\_\_  
 NOTE BOOK \_\_\_\_\_  
 AREAS CHECKED \_\_\_\_\_

DATE \_\_\_\_\_ BY \_\_\_\_\_  
 ORIGINAL SURVEY \_\_\_\_\_  
 SURVEYED \_\_\_\_\_  
 PLOTTED \_\_\_\_\_  
 TEMPLATE \_\_\_\_\_  
 NOTE BOOK \_\_\_\_\_  
 AREAS CHECKED \_\_\_\_\_

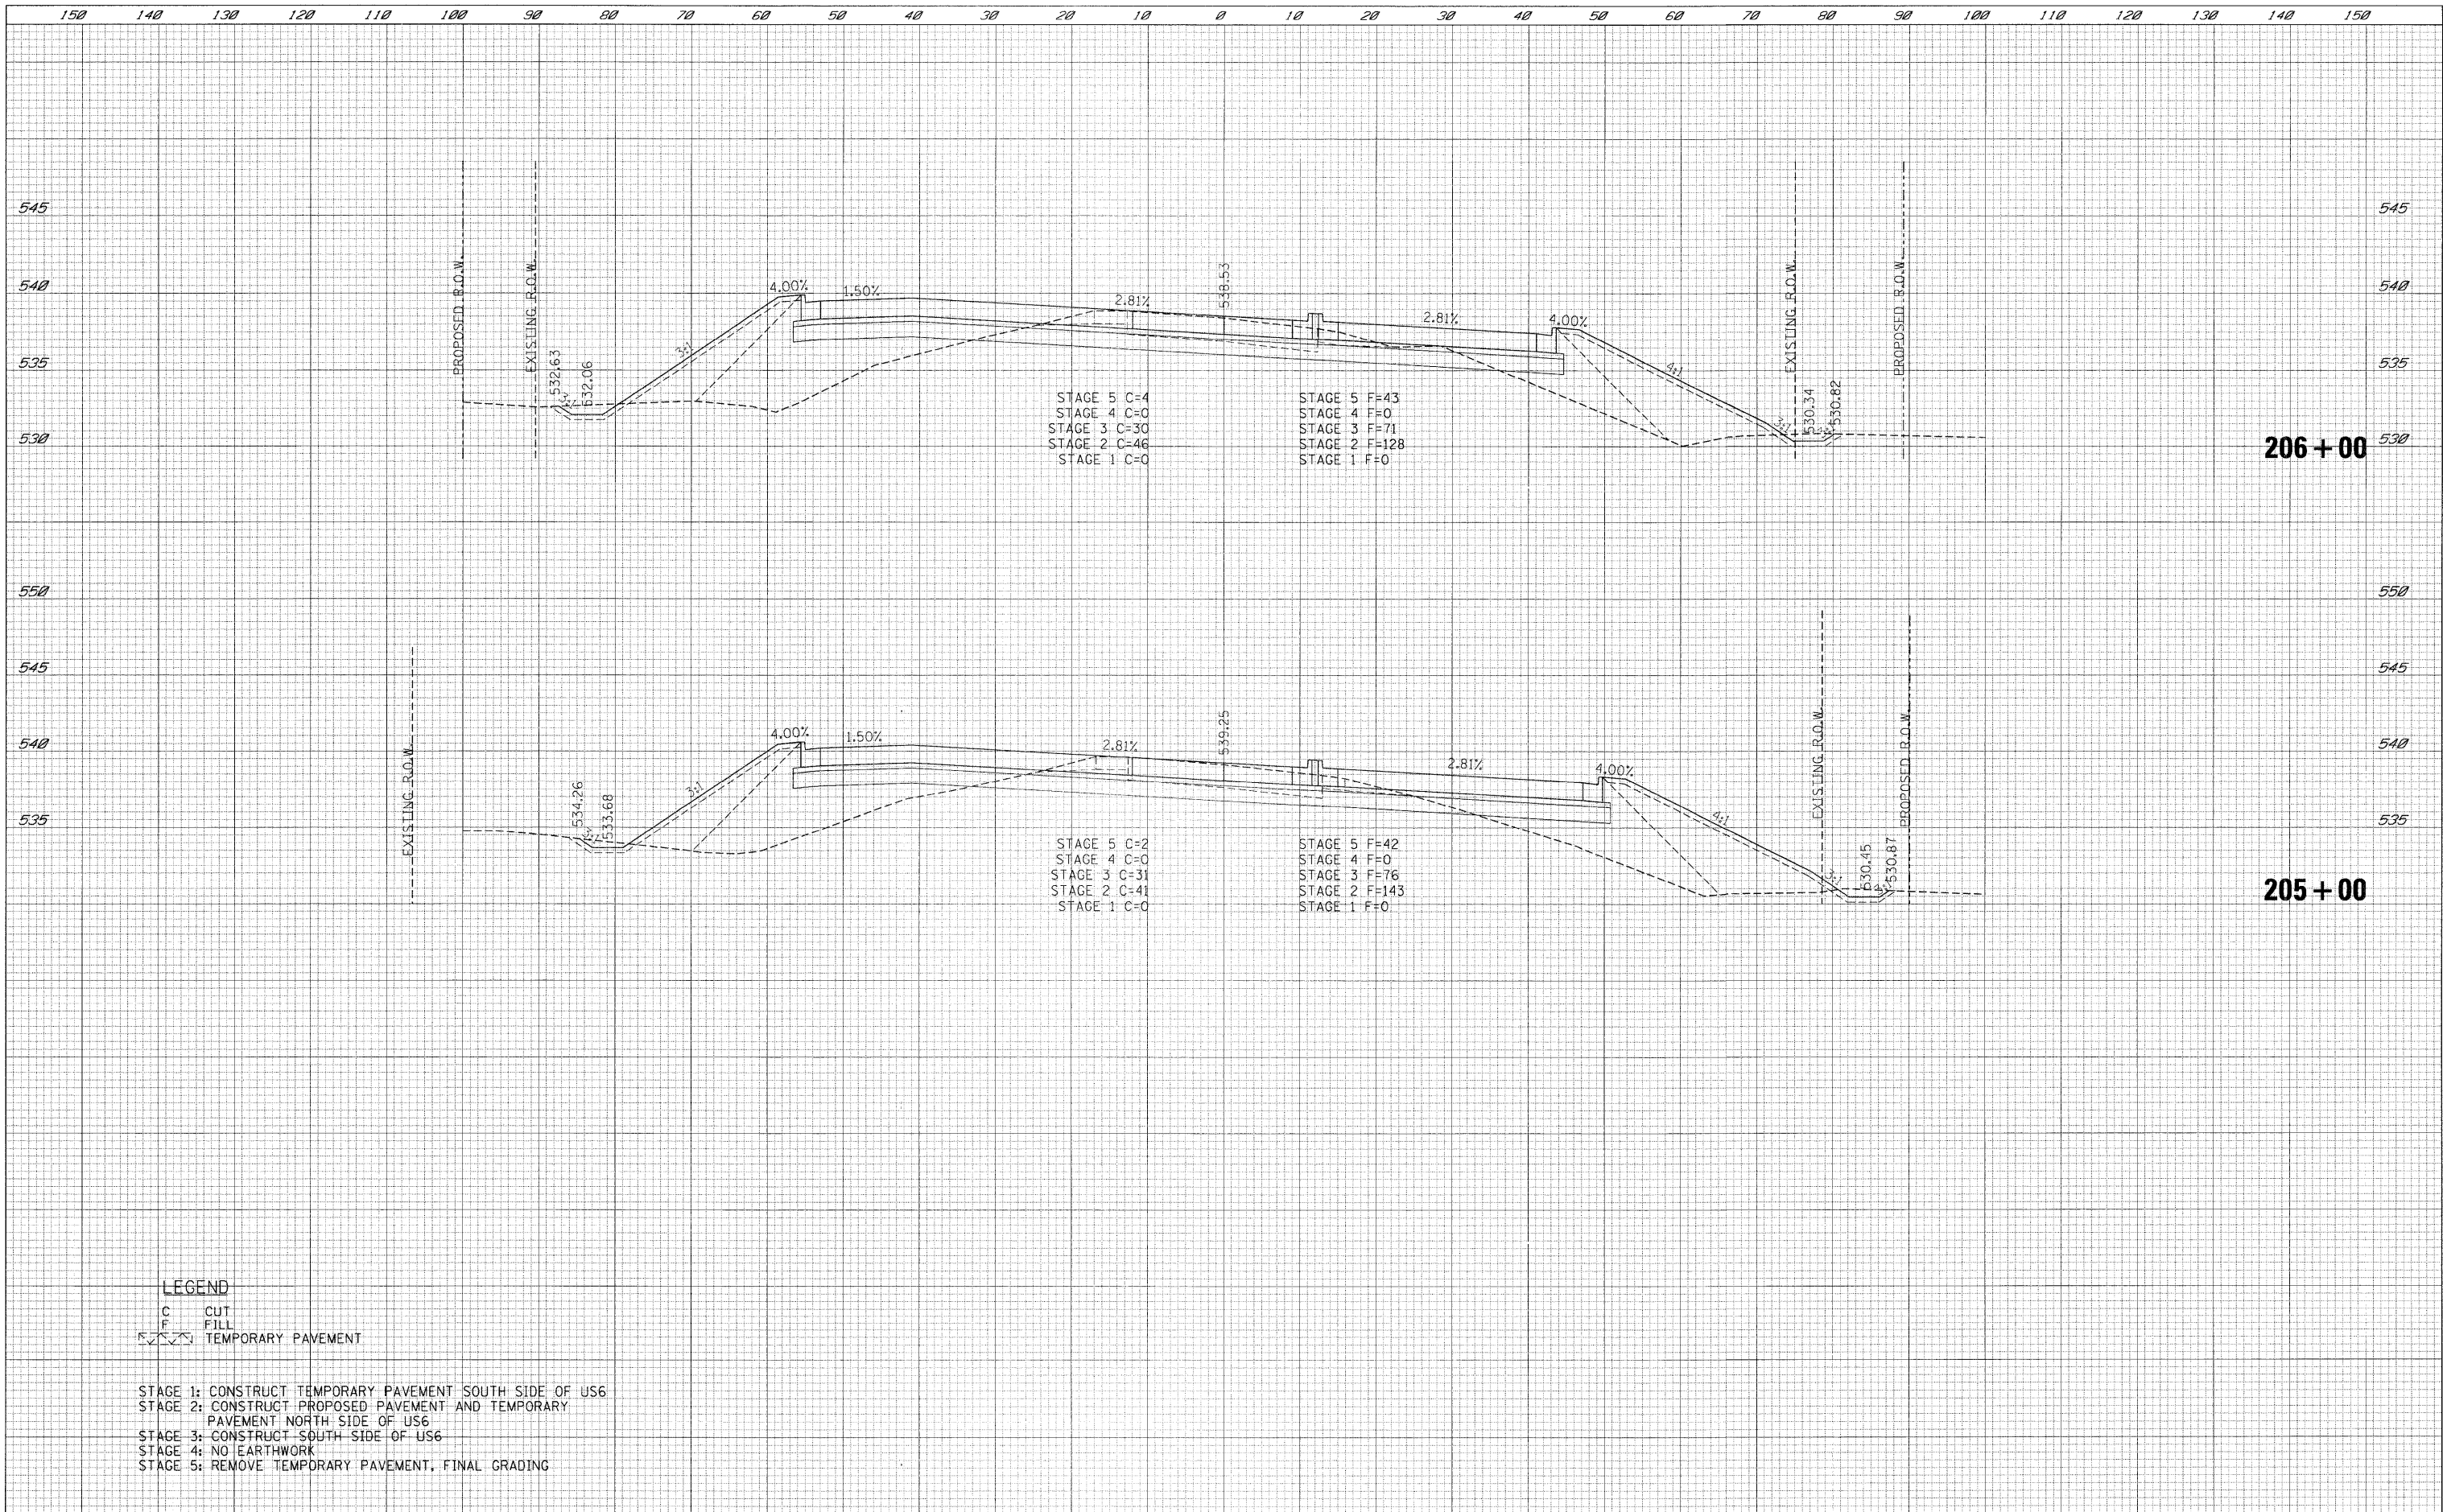

STAGE 5 C=4  
 STAGE 4 C=0  
 STAGE 3 C=30  
 STAGE 2 C=46  
 STAGE 1 C=0

STAGE 5 F=43  
 STAGE 4 F=0  
 STAGE 3 F=71  
 STAGE 2 F=128  
 STAGE 1 F=0

STAGE 5 C=2  
 STAGE 4 C=0  
 STAGE 3 C=31  
 STAGE 2 C=41  
 STAGE 1 C=0

STAGE 5 F=42  
 STAGE 4 F=0  
 STAGE 3 F=76  
 STAGE 2 F=143  
 STAGE 1 F=0

206+00

205+00

**LEGEND**

- C CUT
- F FILL
- TEMPORARY PAVEMENT

STAGE 1: CONSTRUCT TEMPORARY PAVEMENT SOUTH SIDE OF US6  
 STAGE 2: CONSTRUCT PROPOSED PAVEMENT AND TEMPORARY PAVEMENT NORTH SIDE OF US6  
 STAGE 3: CONSTRUCT SOUTH SIDE OF US6  
 STAGE 4: NO EARTHWORK  
 STAGE 5: REMOVE TEMPORARY PAVEMENT, FINAL GRADING

FILE NAME = t:\1812\oad\ sheets\0366408-sht-XSCUS6.dgn	USER NAME = USER	DESIGNED - LG	REVISED -	<b>STATE OF ILLINOIS DEPARTMENT OF TRANSPORTATION</b>	<b>US 6 CROSS SECTIONS</b>			F.A.U. RTE.	SECTION	COUNTY	TOTAL SHEETS	SHEET NO.
PLOT SCALE = \$SCALE\$	DATE = 5/19/2010	DRAWN - LG	REVISED -		SCALE: H: 1"=10' V: 1"=5'	SHEET NO. 271 OF 351 SHEETS	STA. 204+00	TO STA. 206+00	(32,47-4) HBK-4 & GIN)	GRUNDY	351	271
PLOT DATE = 5/19/2010	DATE = 5/19/2010	CHECKED - AKK	REVISED -					CONTRACT NO. 66408		ILLINOIS FED. AID PROJECT		
		DATE = 5/19/2010	REVISED -					FAI 80 & FAS 297 / FAU 392				