


DATE	
BY	
SURVEYED	
PLOTTED	
TEMPLATE	
AREAS	
CHECKED	
FINAL SURVEY	
NOTE BOOK	
NO.	

DATE	
BY	
SURVEYED	
PLOTTED	
TEMPLATE	
AREAS	
CHECKED	
ORIGINAL SURVEY	
NOTE BOOK	
NO.	

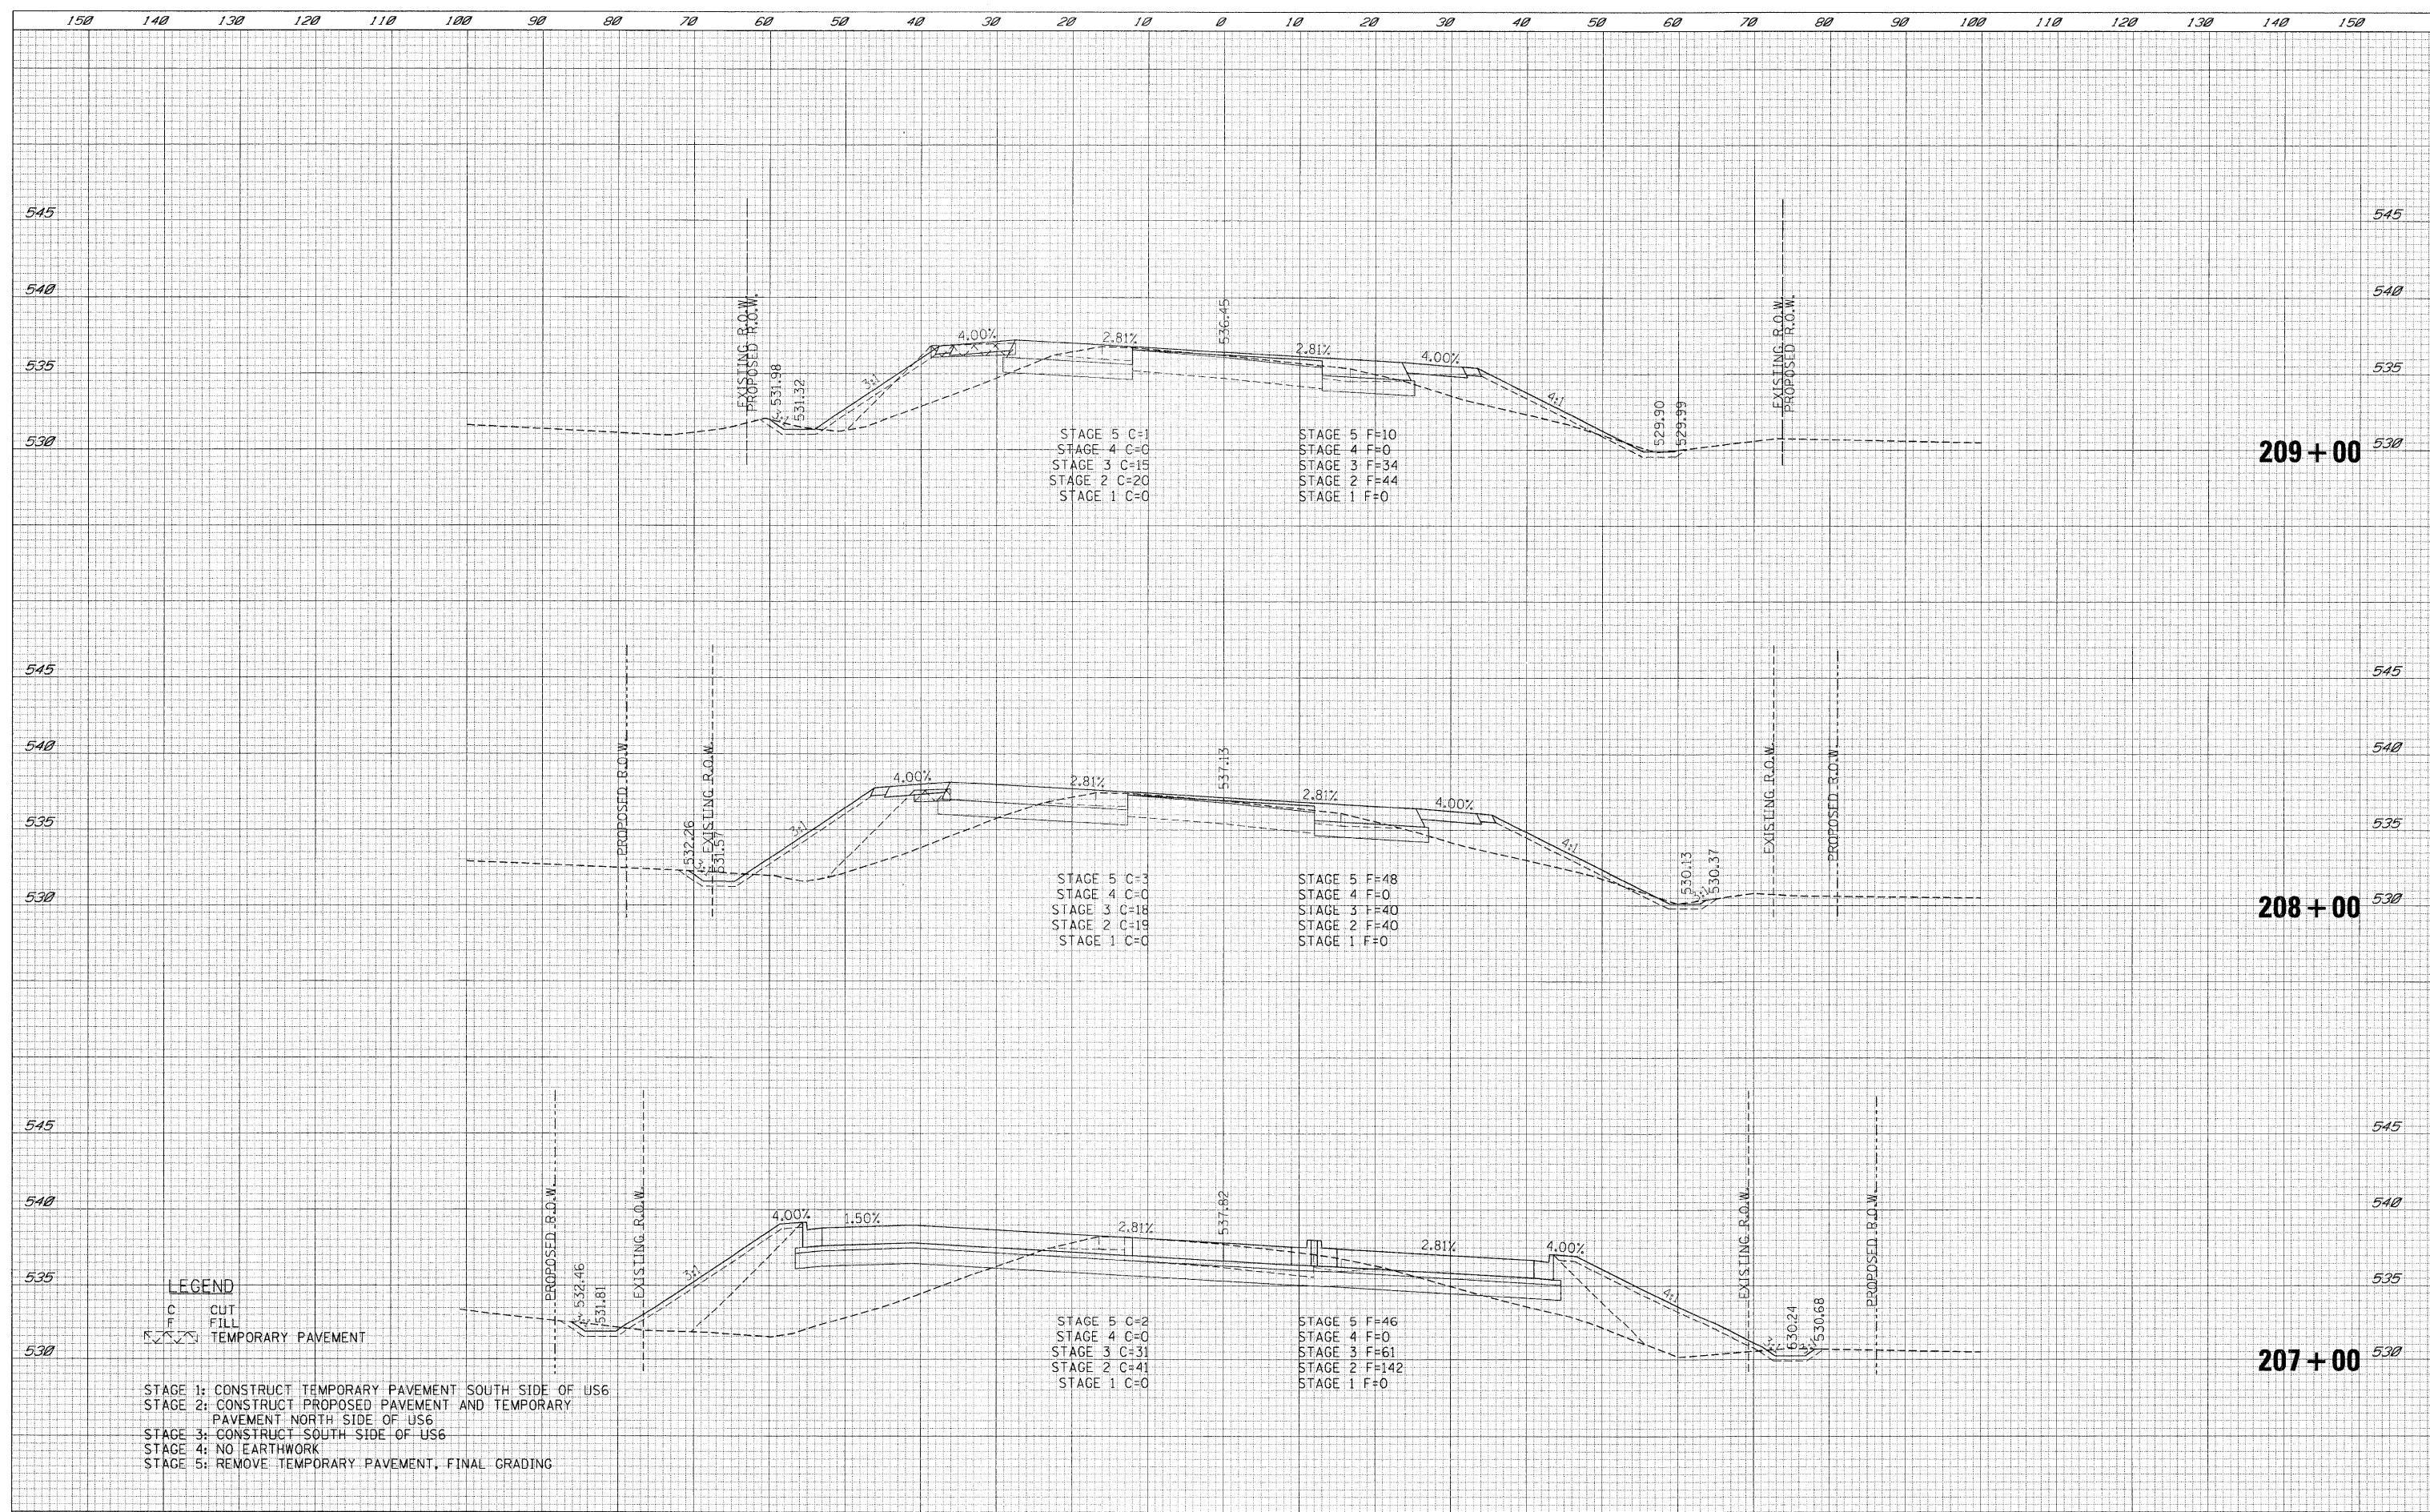

LEGEND
 C CUT
 F FILL
 [Hatched] TEMPORARY PAVEMENT

STAGE 1: CONSTRUCT TEMPORARY PAVEMENT SOUTH SIDE OF US6
 STAGE 2: CONSTRUCT PROPOSED PAVEMENT AND TEMPORARY PAVEMENT NORTH SIDE OF US6
 STAGE 3: CONSTRUCT SOUTH SIDE OF US6
 STAGE 4: NO EARTHWORK
 STAGE 5: REMOVE TEMPORARY PAVEMENT, FINAL GRADING

FILE NAME = t:\1812\cadd sheets\0366408-sht-XSCUS6.dgn	USER NAME = .USER.	DESIGNED - LG	REVISED -	STATE OF ILLINOIS DEPARTMENT OF TRANSPORTATION	US 6 CROSS SECTIONS			F.A.U. RTE.	SECTION	COUNTY	TOTAL SHEETS	SHEET NO.
PLOT SCALE = #SCALE#	DATE = 5/19/2010	DRAWN - LG	REVISED -		SCALE: H: 1"=10' V: 1"=5'	SHEET NO. 272 OF 351 SHEETS	STA. 207+00 TO STA. 209+00	(32,47-4) HBK-4 & C(N)	GRUNDY	351	272	
PLOT DATE = 5/19/2010	DATE = 5/19/2010	CHECKED - AKK	REVISED -					CONTRACT NO. 66408				
		REVISOR -	REVISED -					ILLINOIS FED. AID PROJECT				