


DATE	
BY	
FINAL SURVEY	
NOTED	
NO. BOOK	
AREAS CHECKED	

DATE	
BY	
ORIGINAL SURVEY	
NOTED	
NO. BOOK	
AREAS CHECKED	

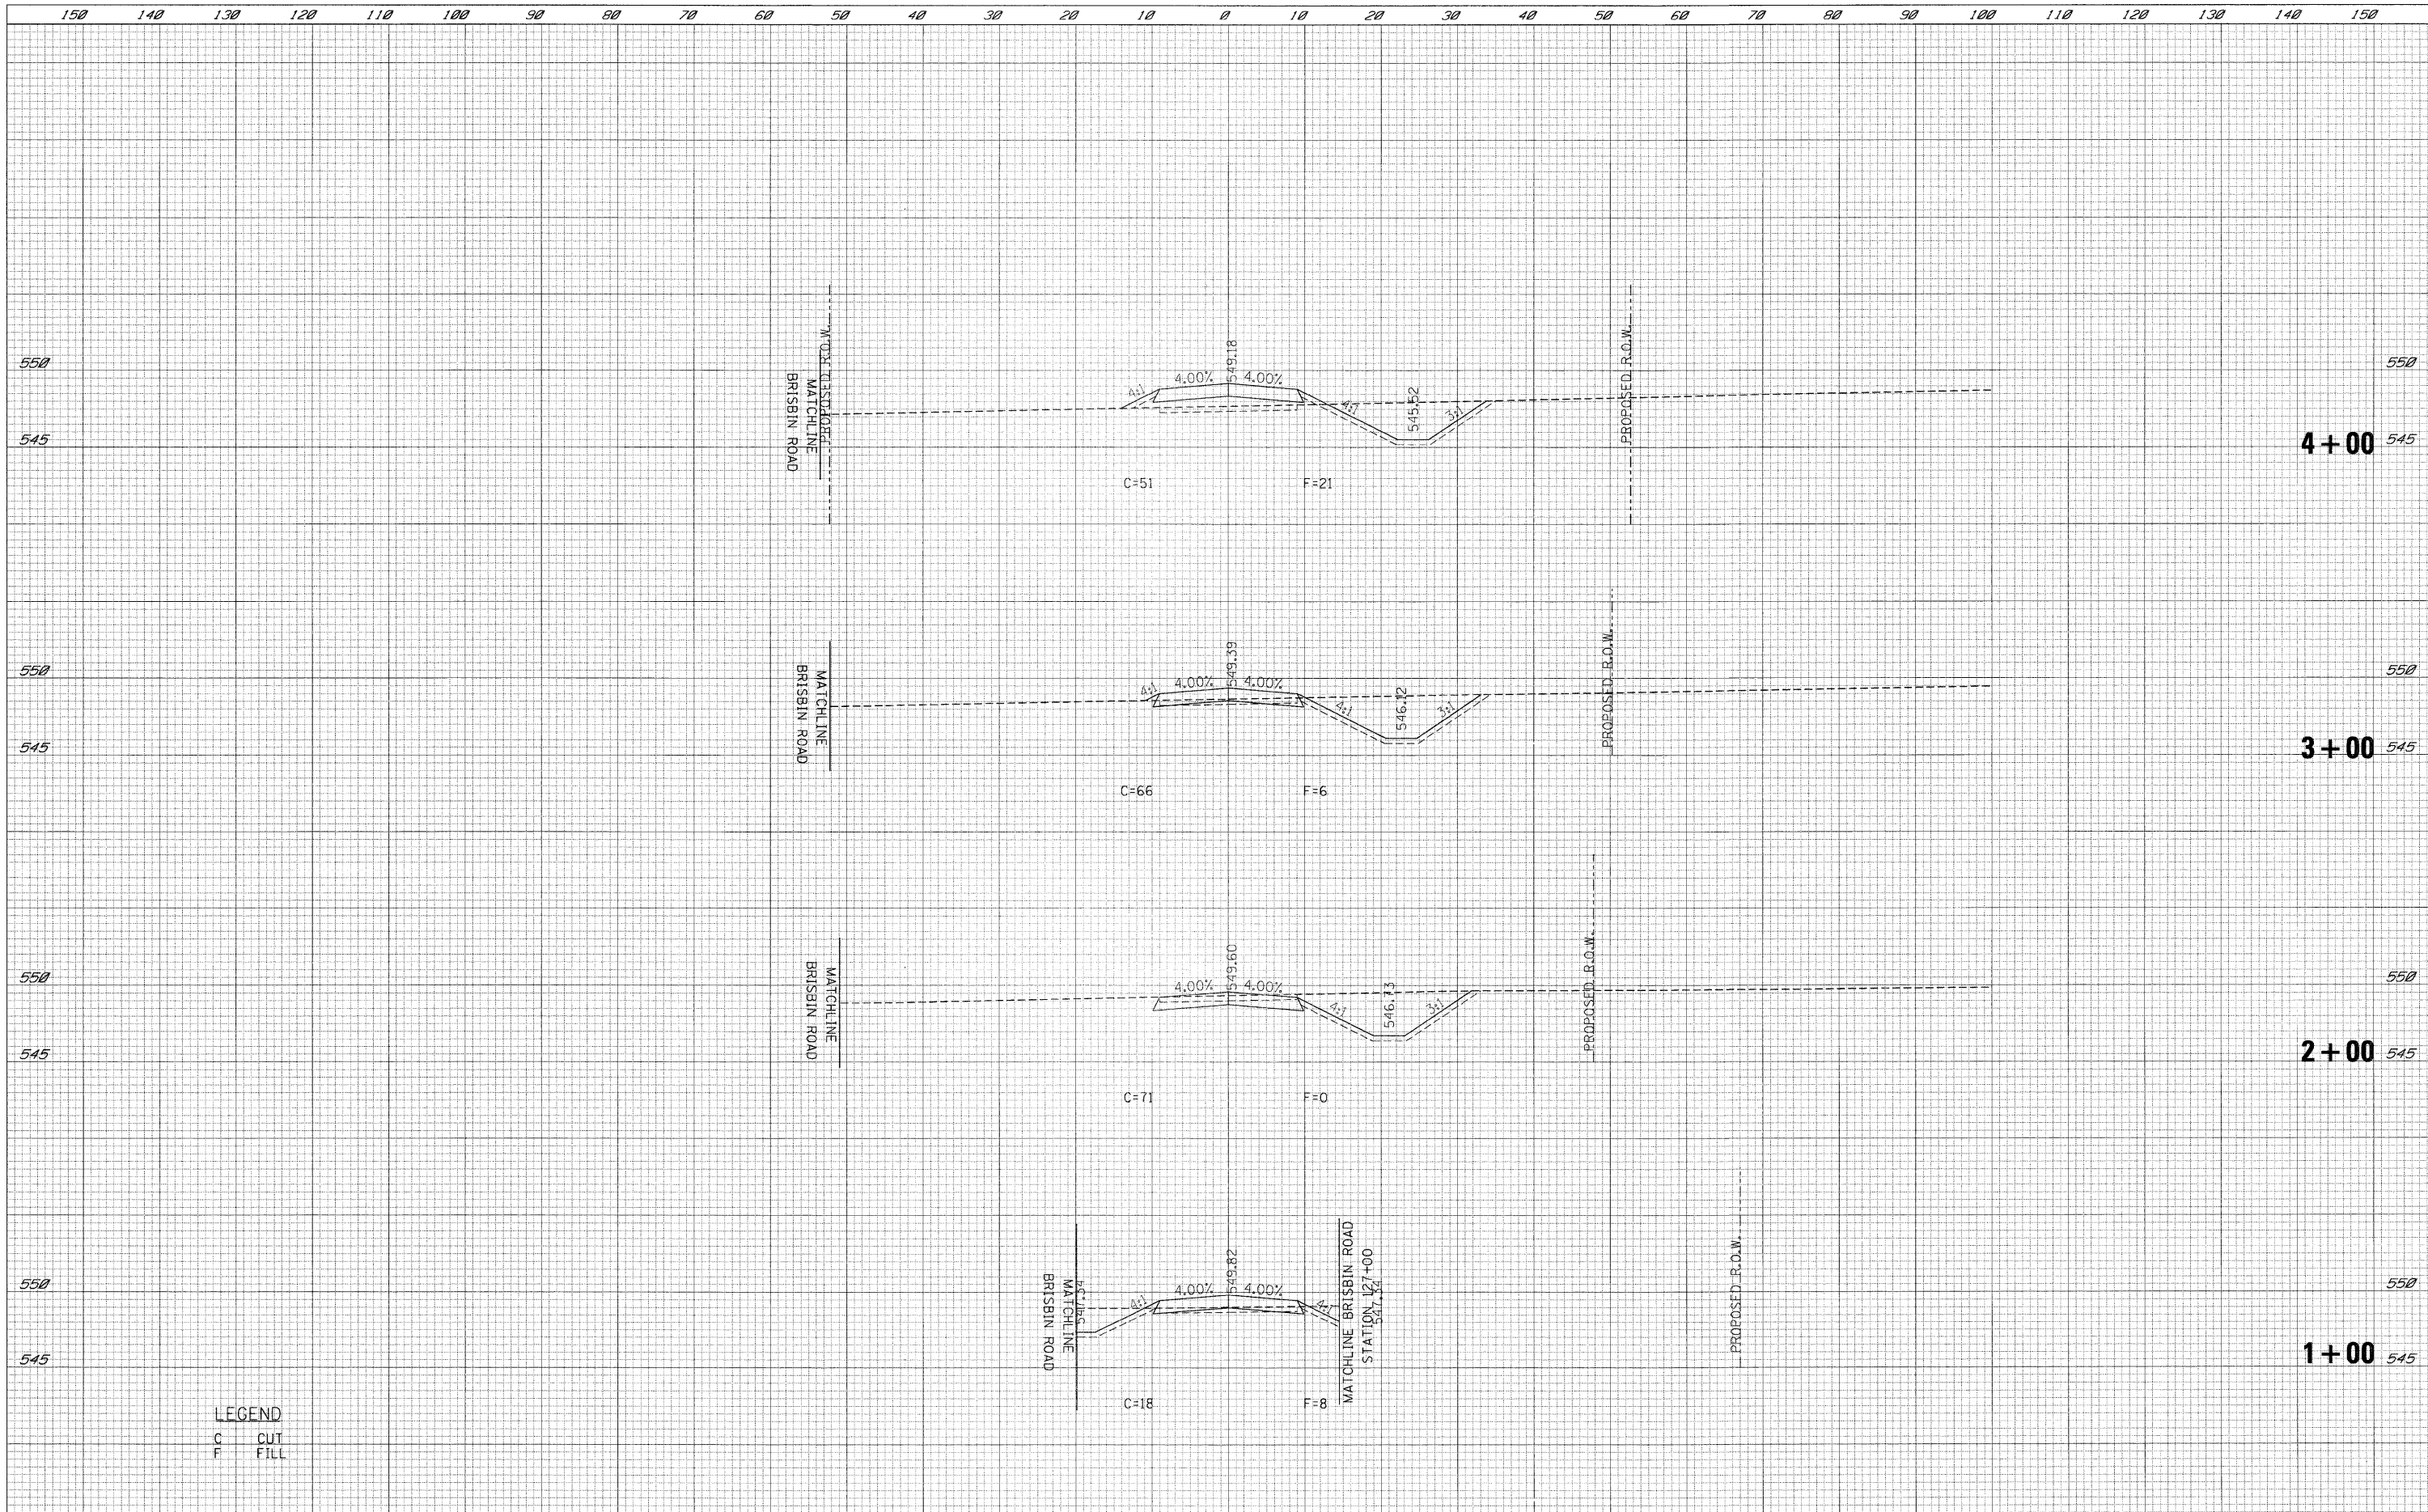

LEGEND
 C CUT
 F FILL

FILE NAME =	USER NAME = .USER_	DESIGNED - LG	REVISED -	STATE OF ILLINOIS DEPARTMENT OF TRANSPORTATION	SERVICE DRIVE CROSS SECTIONS			F.A.U. RTE.	SECTION	COUNTY	TOTAL SHEETS	SHEET NO.
ts:1812(cndd shants0366408-sh-t-XSCService.dgn		DRAWN - LG	REVISED -		SCALE: H _v 1"=10'	SHEET NO. 278 OF 351 SHEETS	STA. 1+00	TO STA. 4+00	(32,47-4) HBK-4 & (GIN)	GRUNDY	351	278
		CHECKED - AKK	REVISED -									
		DATE - 6/23/2010	REVISED -									
ILLINOIS FED. AID PROJECT * FAT 80 & FAS 297 / FAU 392												