


DATE _____ BY _____
 SURVEYED _____
 PLOTTED _____
 NOTE BOOK _____
 NO. _____

DATE _____ BY _____
 SURVEYED _____
 PLOTTED _____
 NOTE BOOK _____
 NO. _____

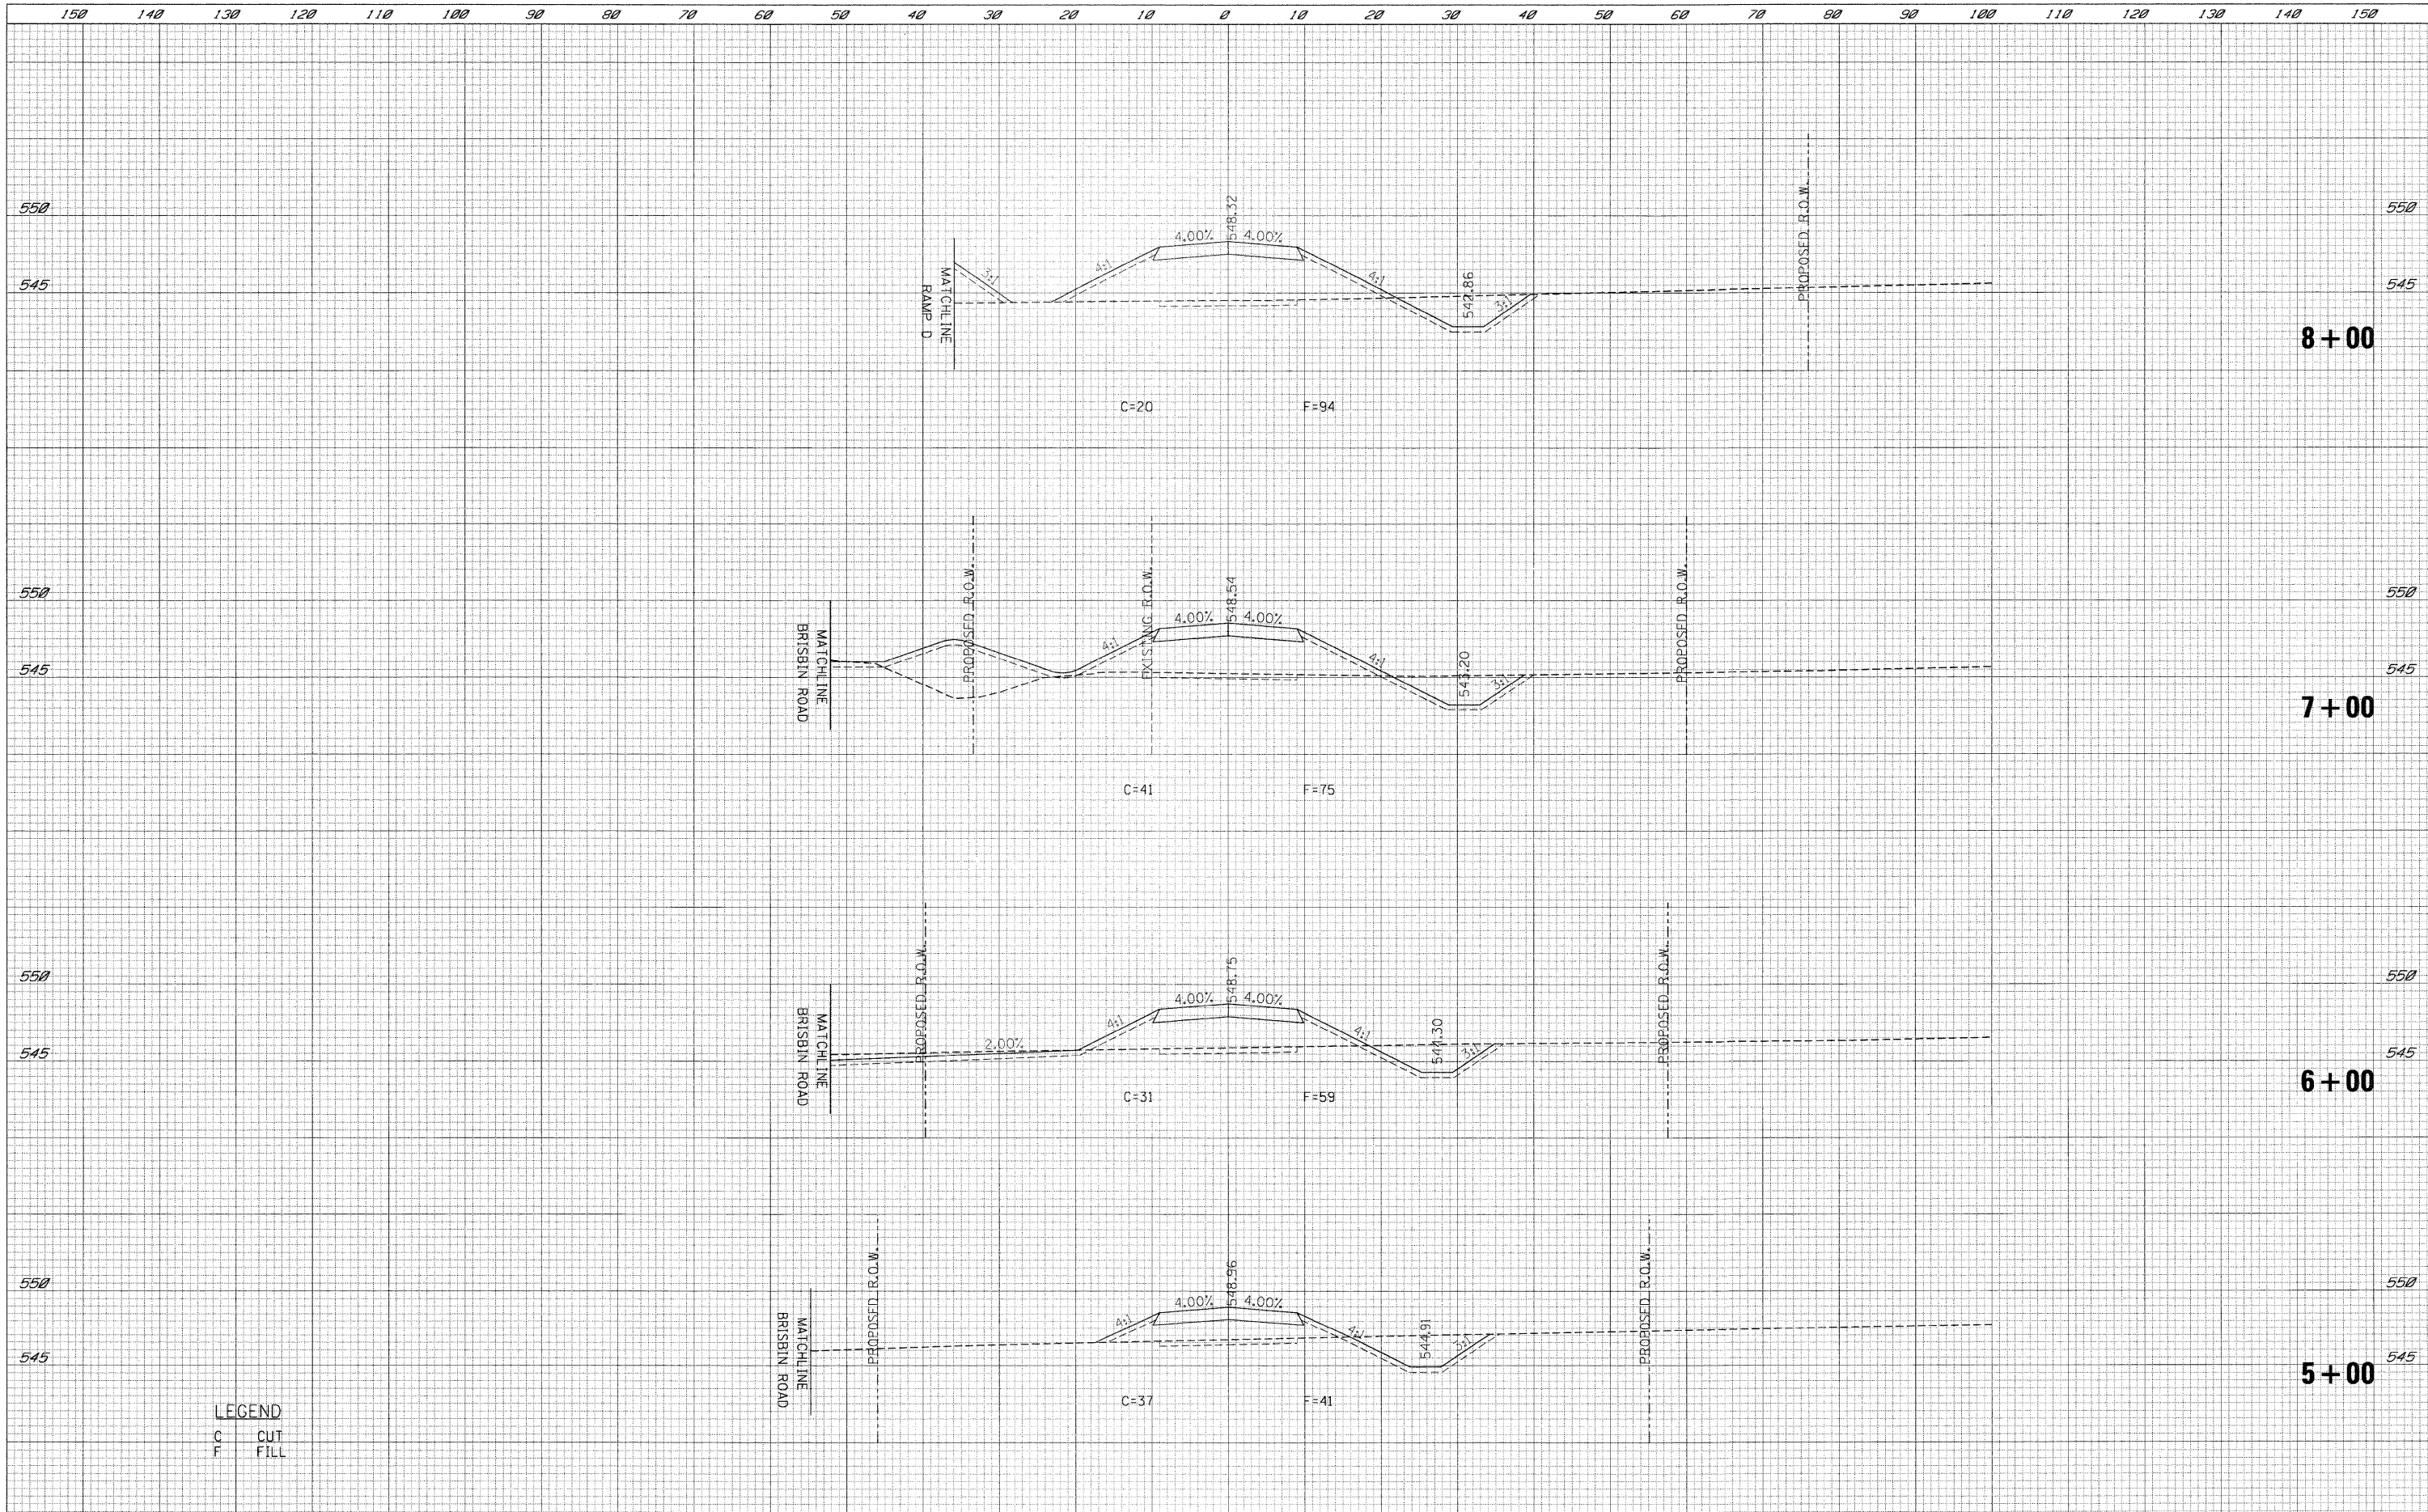

LEGEND
 C CUT
 F FILL

FILE NAME =	USER NAME = .USER_	DESIGNED - LG	REVISED -	STATE OF ILLINOIS DEPARTMENT OF TRANSPORTATION	SERVICE DRIVE CROSS SECTIONS			F.A.U. RTE.	SECTION	COUNTY	TOTAL SHEETS	SHEET NO.
\\q1812\cadd\shets\0366408-sht-XSCService.dgn		DRAWN - LG	REVISED -		SCALE: H: 1"=10' V: 1/2"=5'	SHEET NO. 279 OF 351 SHEETS	STA. 5+00	TO STA. 8+00	(32,47-4) HBK-4 & (GIN)	GRUNDY	351	279
		CHECKED - AKK	REVISED -									
		DATE - 6/23/2010	REVISED -									
ILLINOIS FED. AID PROJECT • FAI 80 & FAS 297 / FAU 392												