


|               |  |
|---------------|--|
| DATE          |  |
| BY            |  |
| SURVEYED      |  |
| PLOTTED       |  |
| NOTE BOOK     |  |
| NO.           |  |
| AREAS CHECKED |  |

|               |  |
|---------------|--|
| DATE          |  |
| BY            |  |
| SURVEYED      |  |
| PLOTTED       |  |
| NOTE BOOK     |  |
| NO.           |  |
| AREAS CHECKED |  |

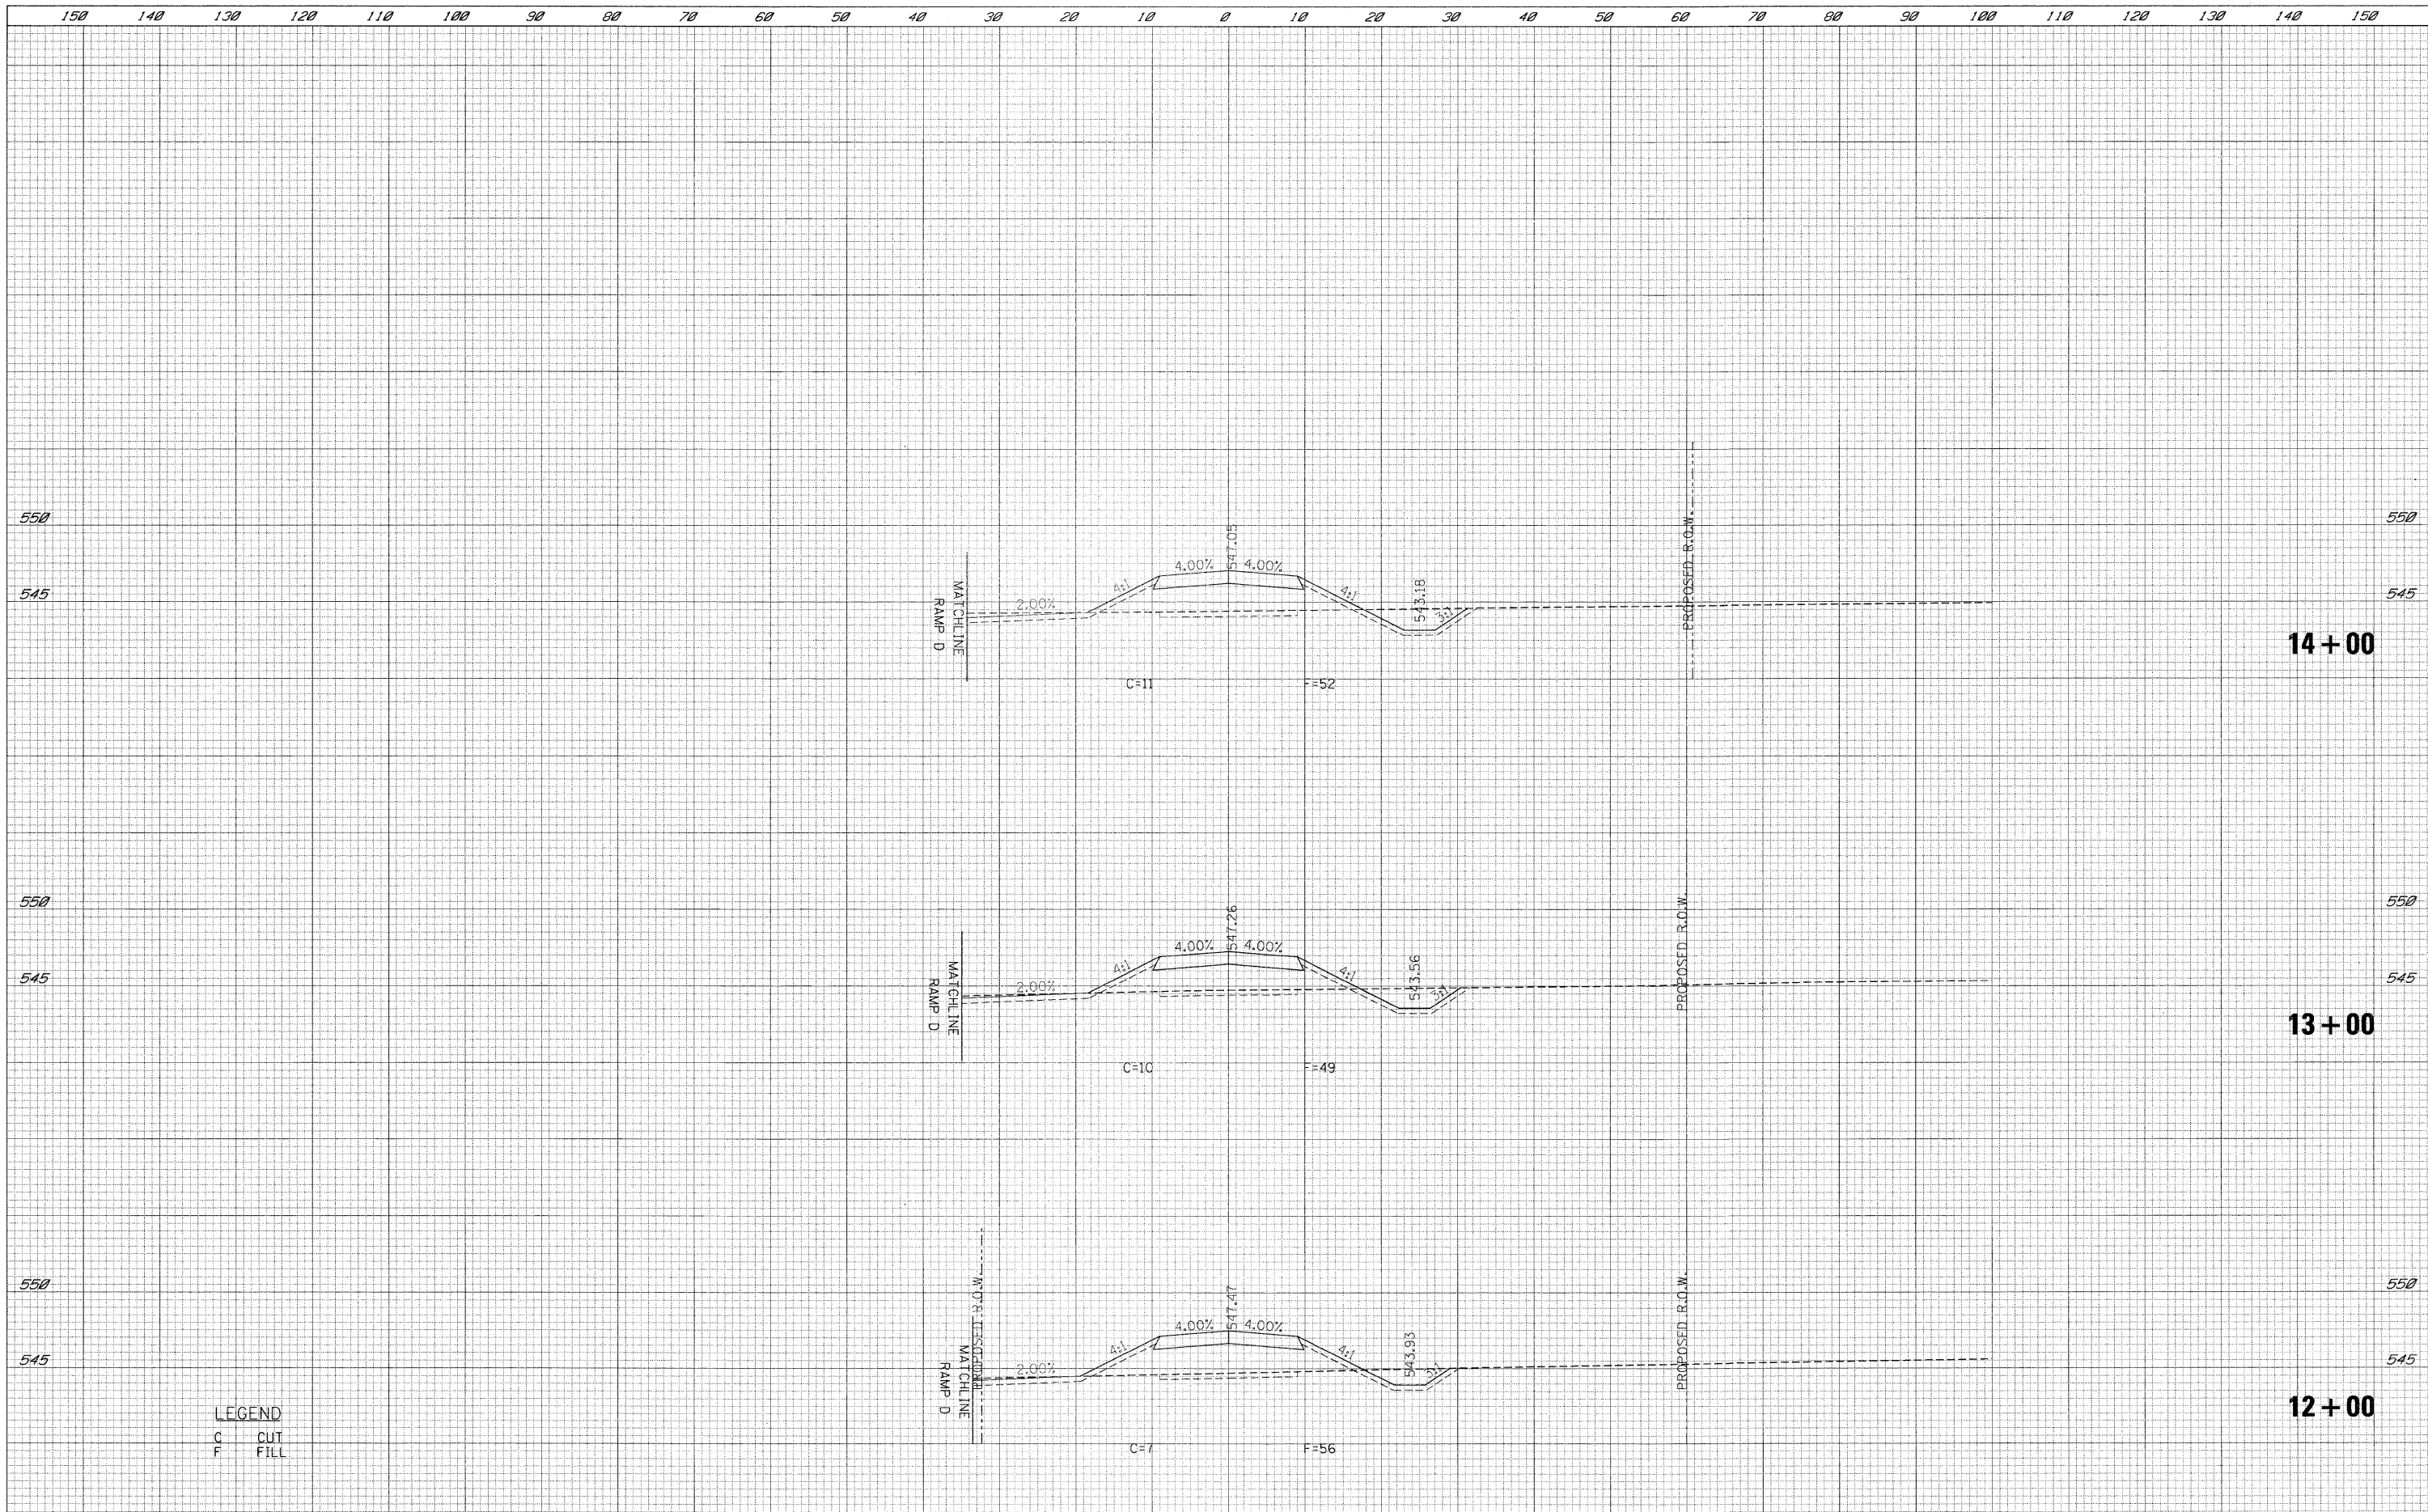

**LEGEND**  
 C CUT  
 F FILL

|  |                    |               |           |   |  |                             |            |               |                         |        |              |           |
|--|--------------------|---------------|-----------|---|--|-----------------------------|------------|---------------|-------------------------|--------|--------------|-----------|
| FILE NAME = t:\1812\cadd sheets\0366408-sh1-XSCService.dgn | USER NAME = .USER_ | DESIGNED - LG | REVISED - | <b>STATE OF ILLINOIS<br/>DEPARTMENT OF TRANSPORTATION</b> | <b>SERVICE DRIVE CROSS SECTIONS</b>                  |                             |            | F.A.U. RTE.   | SECTION                 | COUNTY | TOTAL SHEETS | SHEET NO. |
| PLOT SCALE = #SCALE#                                       | CHECKED - AKK      | DRAWN - LG    | REVISED - |   | SCALE: H <sub>v</sub> 1"=10'<br>V <sub>v</sub> 1"=5' | SHEET NO. 281 OF 351 SHEETS | STA. 12+00 | TO STA. 14+00 | (32,47-4) HBK-4 & (GIN) | GRUNDY | 351          | 281       |
| PLOT DATE = 6/23/2010                                      | DATE - 6/23/2010   | CHECKED - AKK | REVISED - |   | CONTRACT NO. 66408                                   |                             |            |               |                         |        |              |           |
| ILLINOIS FED. AID PROJECT<br>FAI 80 & FAS 297 / FAU 392    |                    |               |           |   |  |                             |            |               |                         |        |              |           |