



PLAN	REVISIONS	DATE
NO.	PLOTTED	
	ALIGNMENT CHECKED	
	NOTE BOOK	
	NO.	
	FILE NAME	

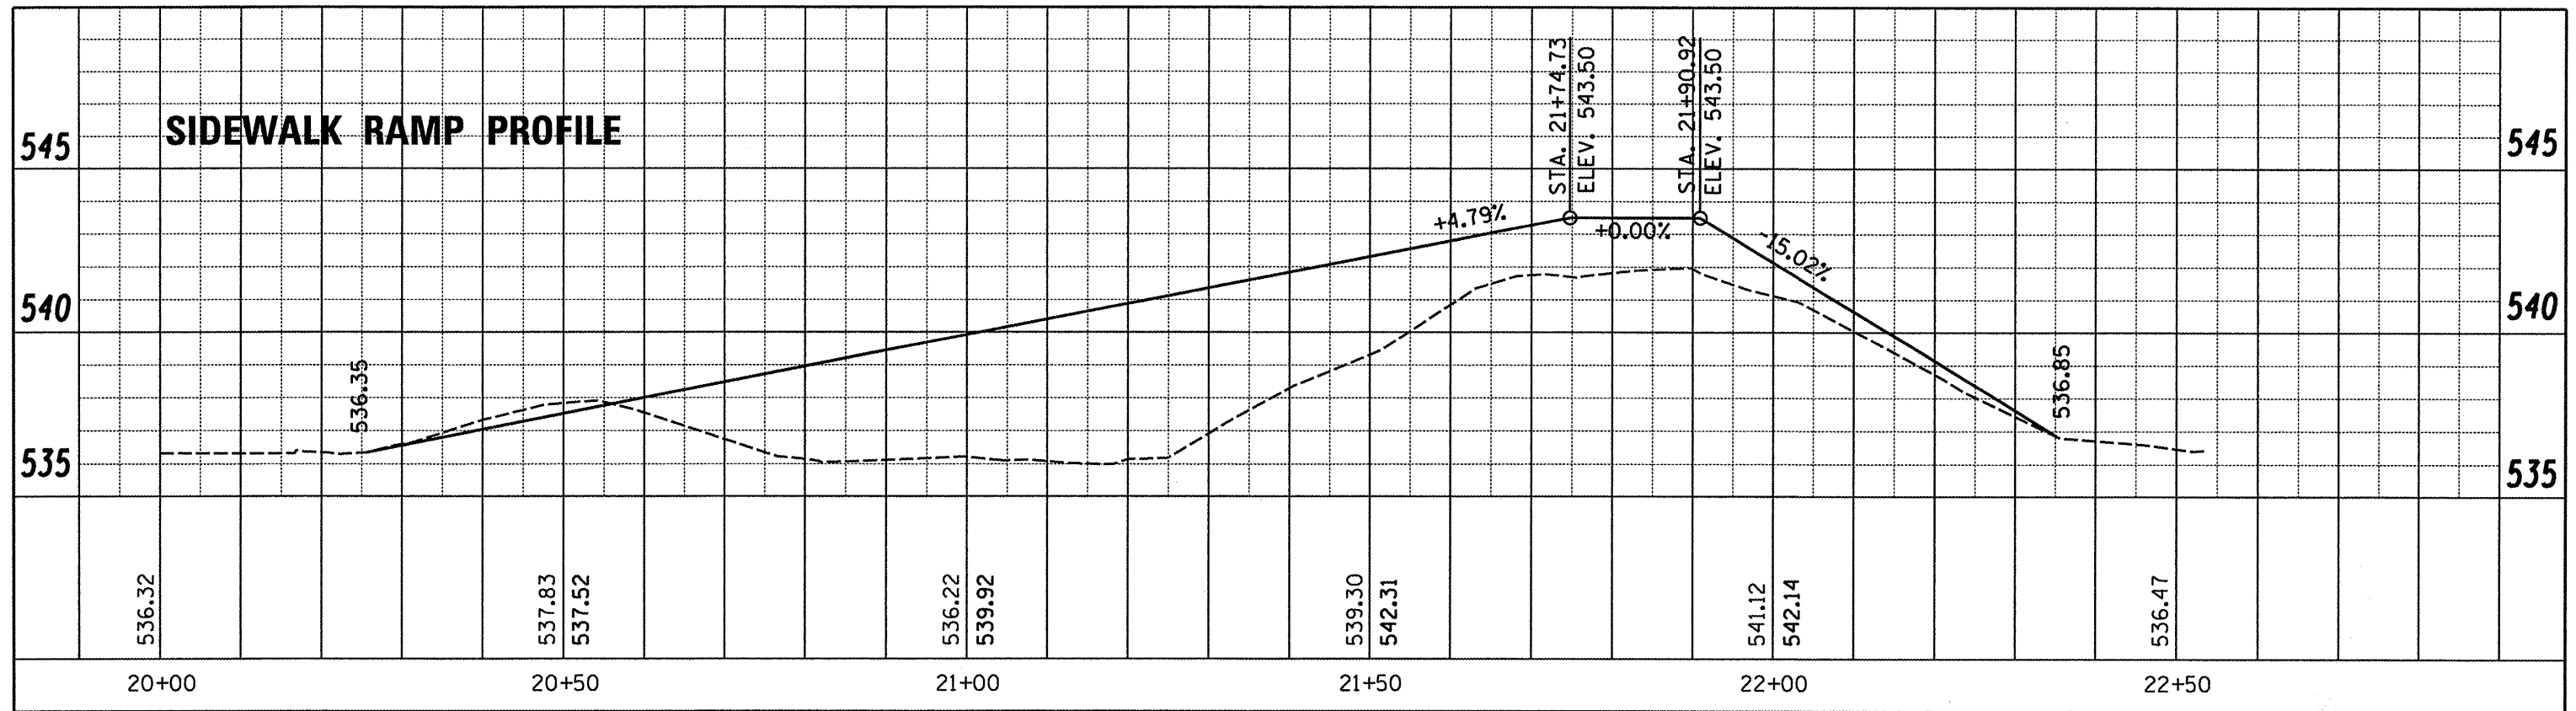

PROFILE	REVISIONS	DATE
NO.	PLOTTED	
	GRADES CHECKED	
	NOTE BOOK	
	NO.	
	STRUCTURE	
	NOTATIONS	
	DRWG	

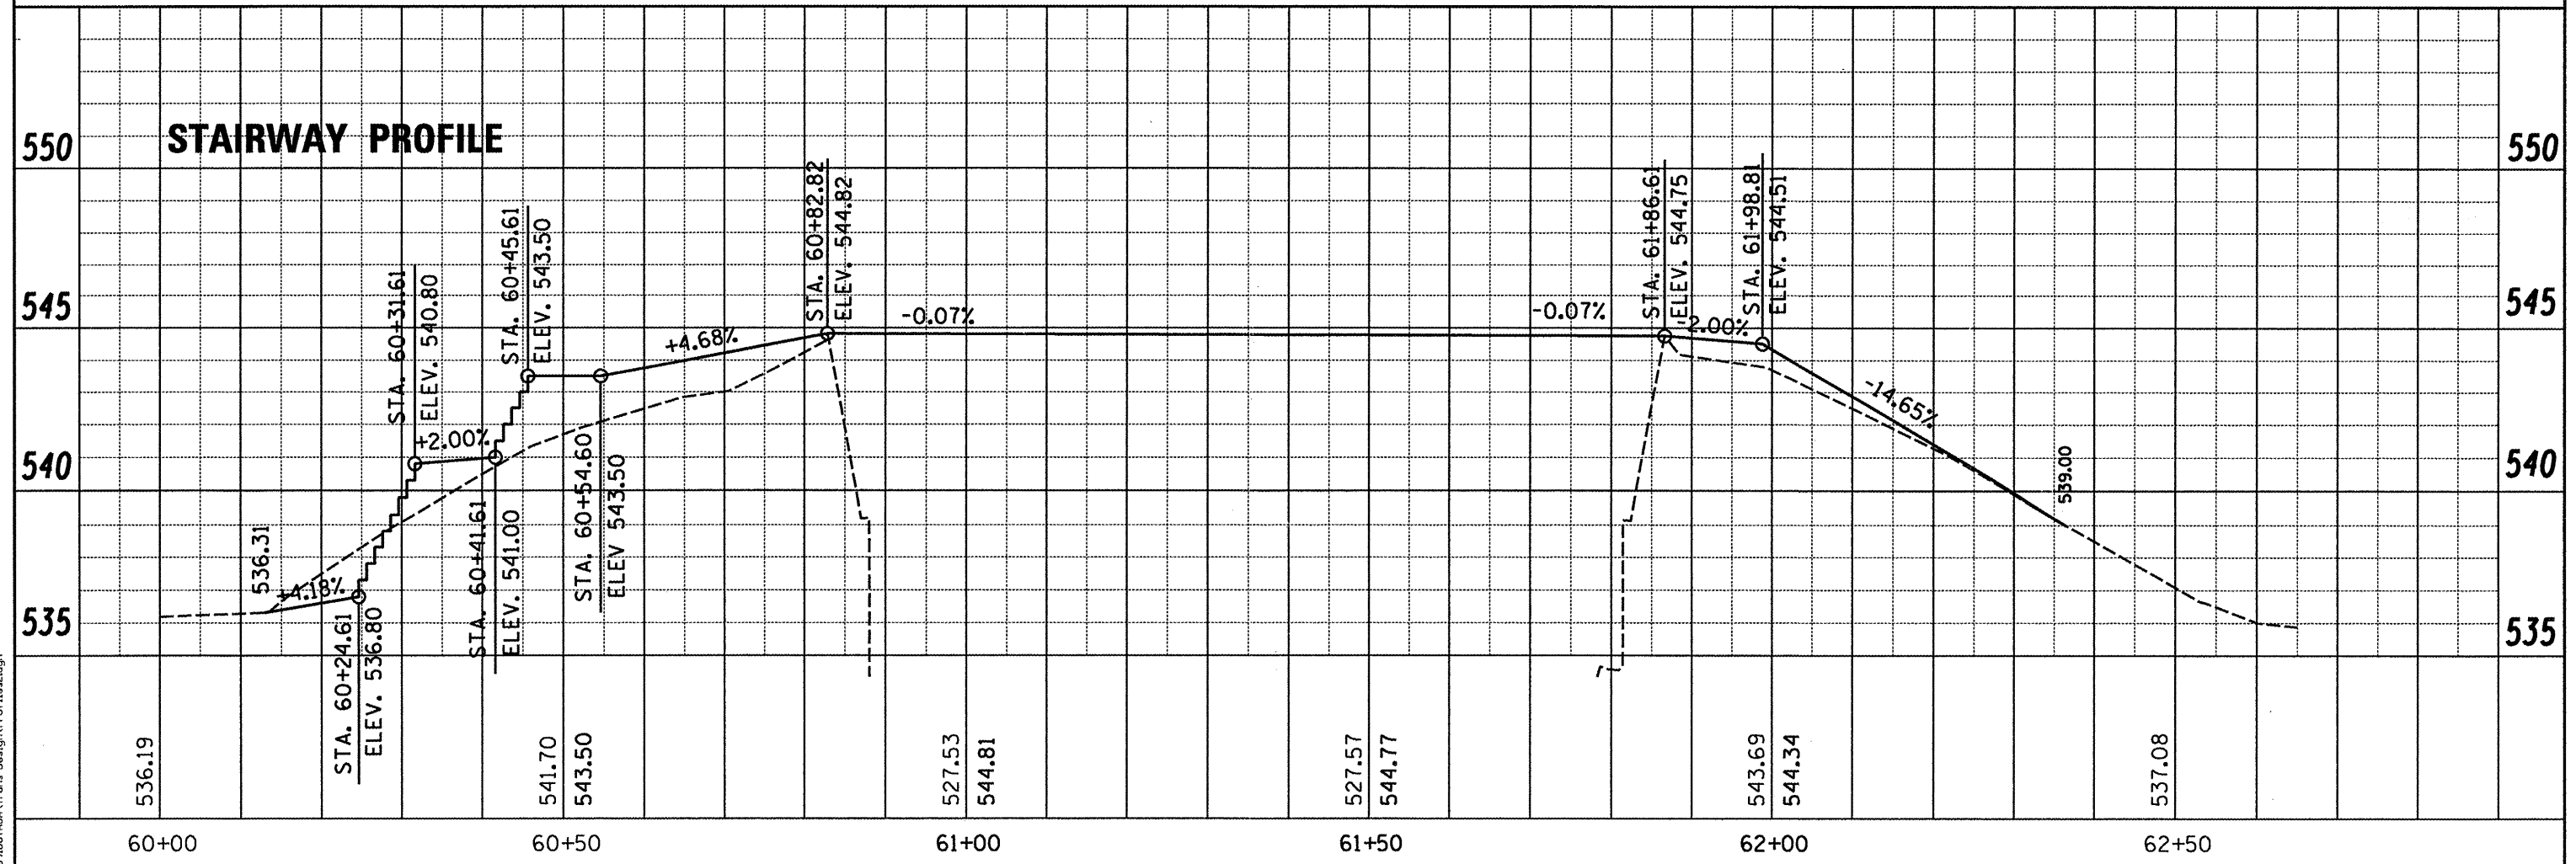

S:\S\11190900\11190900\Trans Design\Profile\1a2.dgn

USER NAME =	DESIGNED -	REVISED -
PLOT SCALE =	DRAWN -	REVISED -
PLOT DATE =	CHECKED -	REVISED -
	DATE -	REVISED -

Illinois Department of Transportation
Route FAP 657 (IL 164)
Oquawka Wagon Covered Bridge

SIDEWALK & STAIR PROFILES

F.A. RTE.	SECTION	COUNTY	TOTAL SHEETS	SHEET NO.
	114RA	HENDERSON	21	5
STA. TO STA.		CONTRACT NO.		
FED. ROAD DIST. NO. ILLINOIS FED. AID PROJECT				