




PLAN

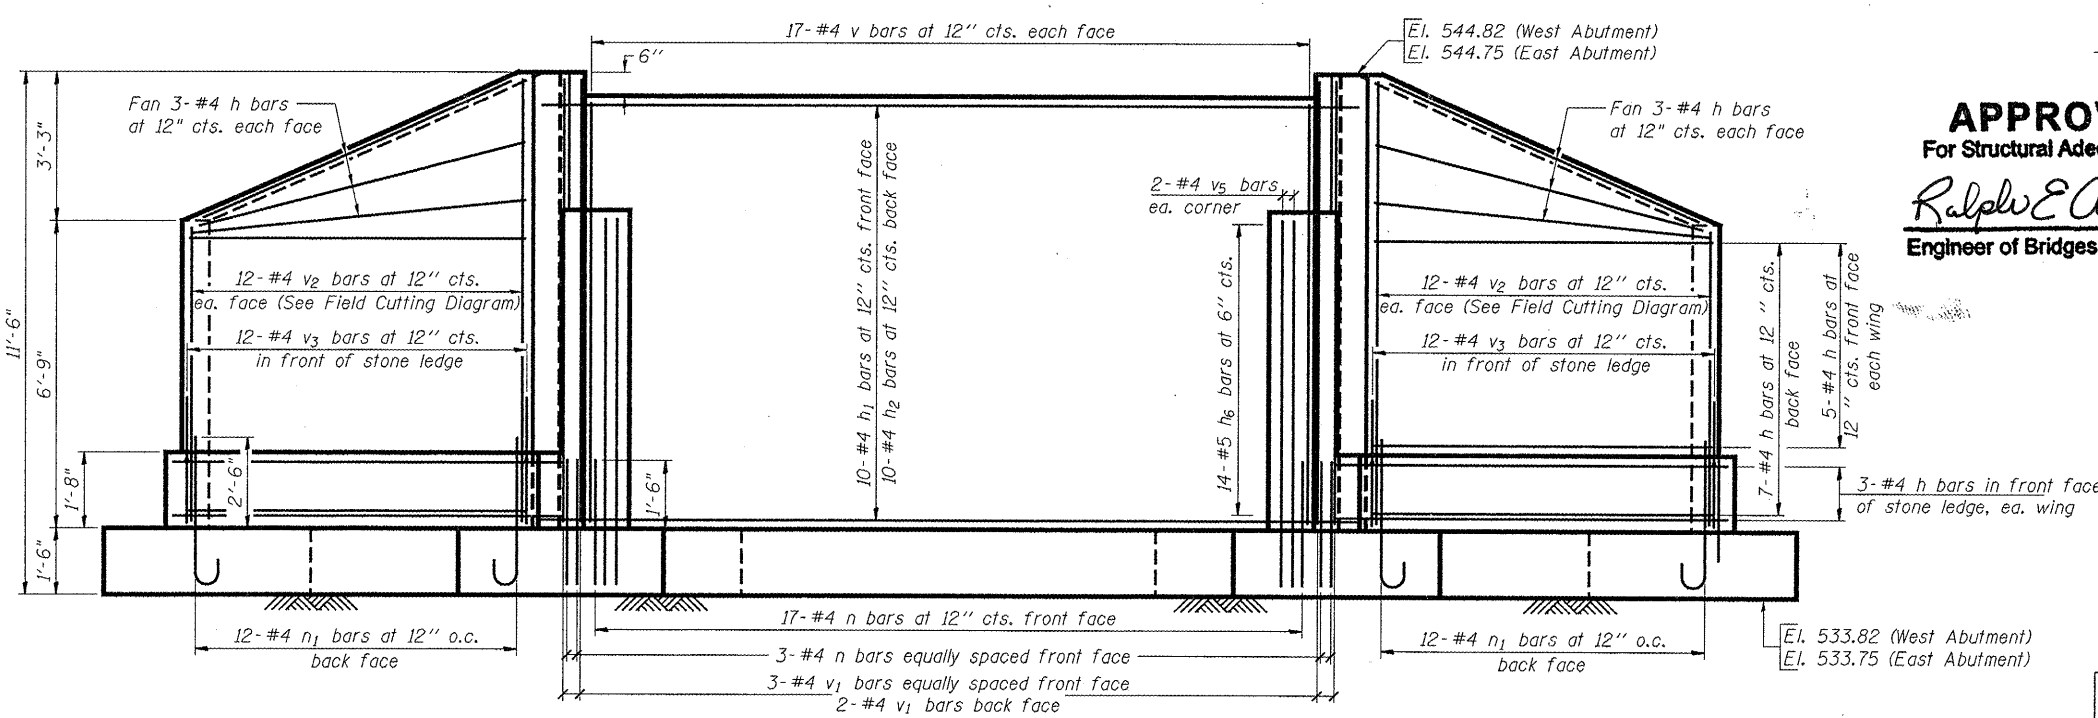

ELEVATION

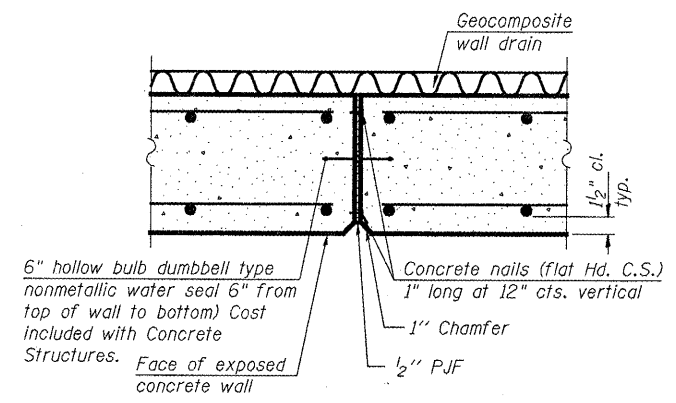

EXPANSION JOINT

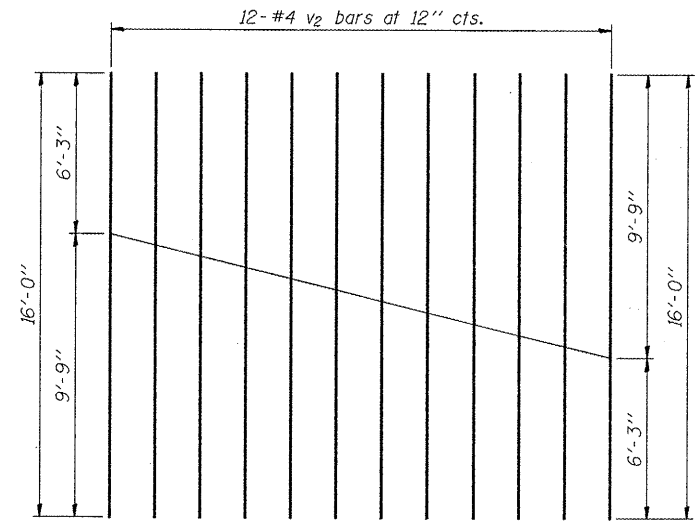

CUTTING DIAGRAM

APPROVED
For Structural Adequacy Only

Ralph E. Andersen (TTP)
Engineer of Bridges & Structures



Brian K. Conwell
DATE: 1/18/2010
EXPIRES 11/30/10

Order v2 bars full length, cut as shown and use remainder in opposite face

*Cut bars in field to fit.

**This portion of I-beam shall be cut in field. Clean cut only, no torch removal allowed. The remaining portion of the I-beam shall be a minimum distance of 1\"/>

EAST & WEST ABUTMENT DETAILS
OQUAWKA WAGON COVERED BRIDGE
S.N. 036-0031
SECTION 114RA
ROUTE FAP 657 (IL 164)
JOB NUMBER D-94-070-08
HENDERSON COUNTY
WHA# 1159D09

STRUCTURAL SHEET NO. 1 OF 3 SHEETS	F.A. RTE.	SECTION	COUNTY	TOTAL SHEETS	SHEET NO.
	-	114RA	HENDERSON	21	8
	CONTRACT NO. 68828				
FED. ROAD DIST. NO. - ILLINOIS FED. AID PROJECT					