



PROPOSED CCTV CAMERA MOUNTING DETAIL

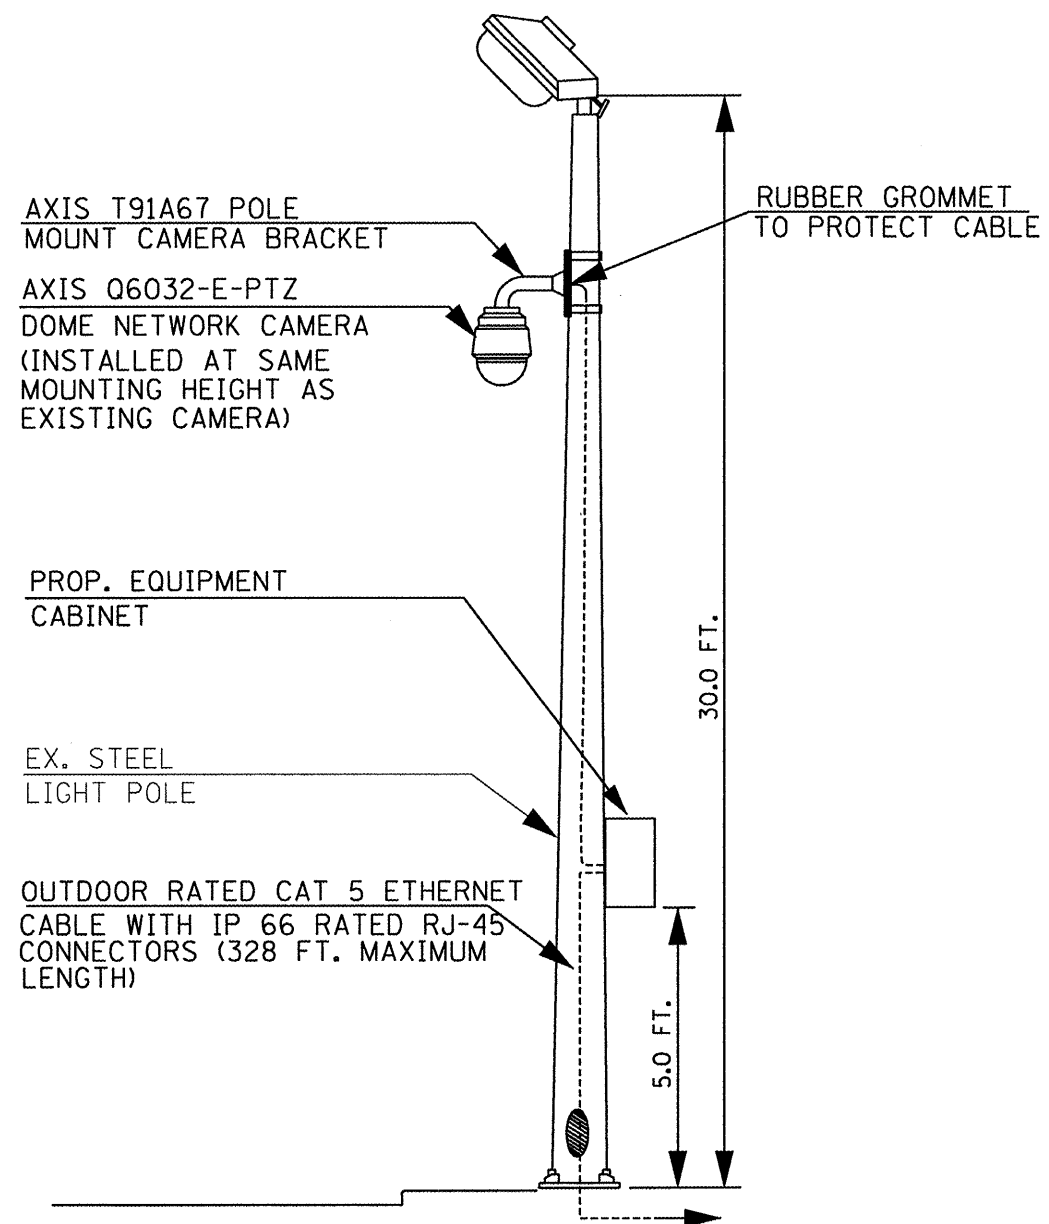

PROPOSED CCTV CAMERA WIRING SCHEMATIC

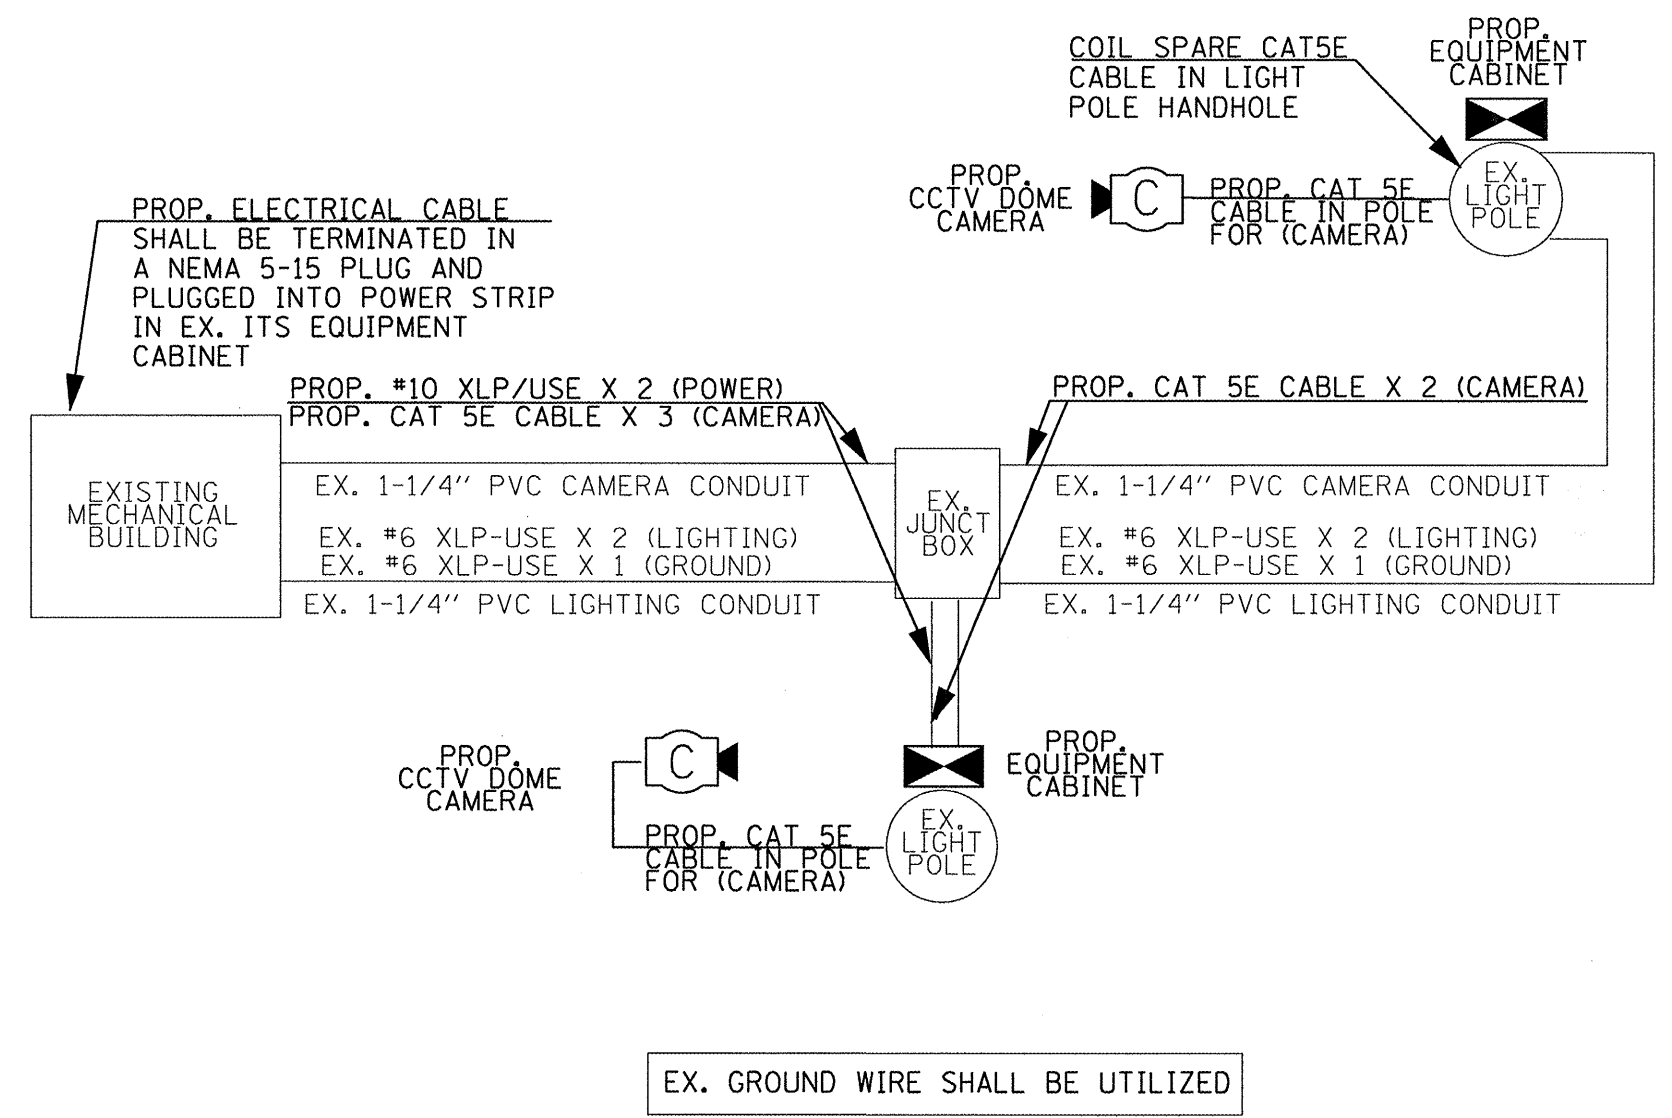

NOTES:

1. THE DEPARTMENT WILL PROGRAM THE CCTV CAMERAS PRIOR TO INSTALLATION.
2. THE DEPARTMENT WILL INSPECT AND TEST THE CAT 5 ETHERNET CABLE PRIOR TO INSTALLATION.
3. THE DEPARTMENT WILL CONNECT THE PROPOSED CCTV CAMERAS TO THE ITS NETWORK AND INTEGRATE THEM INTO THE EXISTING ITS VIDEO SUBSYSTEM.

FILE NAME =	USER NAME = longsr	DESIGNED -	REVISED -	<b>STATE OF ILLINOIS DEPARTMENT OF TRANSPORTATION</b>	<b>PROPOSED CAMERA MOUNTING INSTALLATION DETAIL PROPOSED CAMERA WIRING SCHEMATIC</b>	F.A.P. RTE.	SECTION	COUNTY	TOTAL SHEETS	SHEET NO.
D468828-0quewka Video Surveillance-Fina	5-18-10.dgn	DRAWN -	REVISED -			657	(114RA)I	HENDERSON	21	14
PLOT SCALE = 75.1788' / IN.	CHECKED -	REVISED -	REVISED -			CONTRACT NO. 68828				
PLOT DATE = 6/10/2010	DATE -	REVISED -	REVISED -			ILLINOIS FED. AID PROJECT				