


FINAL SURVEY CHECKED BY DATE
 SURVEY PLOTTED BY DATE
 NOTE BOOK NO. _____
 TEMPLATE AREAS CHECKED

ORIGINAL SURVEY CHECKED BY DATE
 SURVEY PLOTTED BY DATE
 NOTE BOOK NO. _____
 TEMPLATE AREAS CHECKED

FILE NAME = \\P:\proj\1164\FAP657\Station\17.dwg

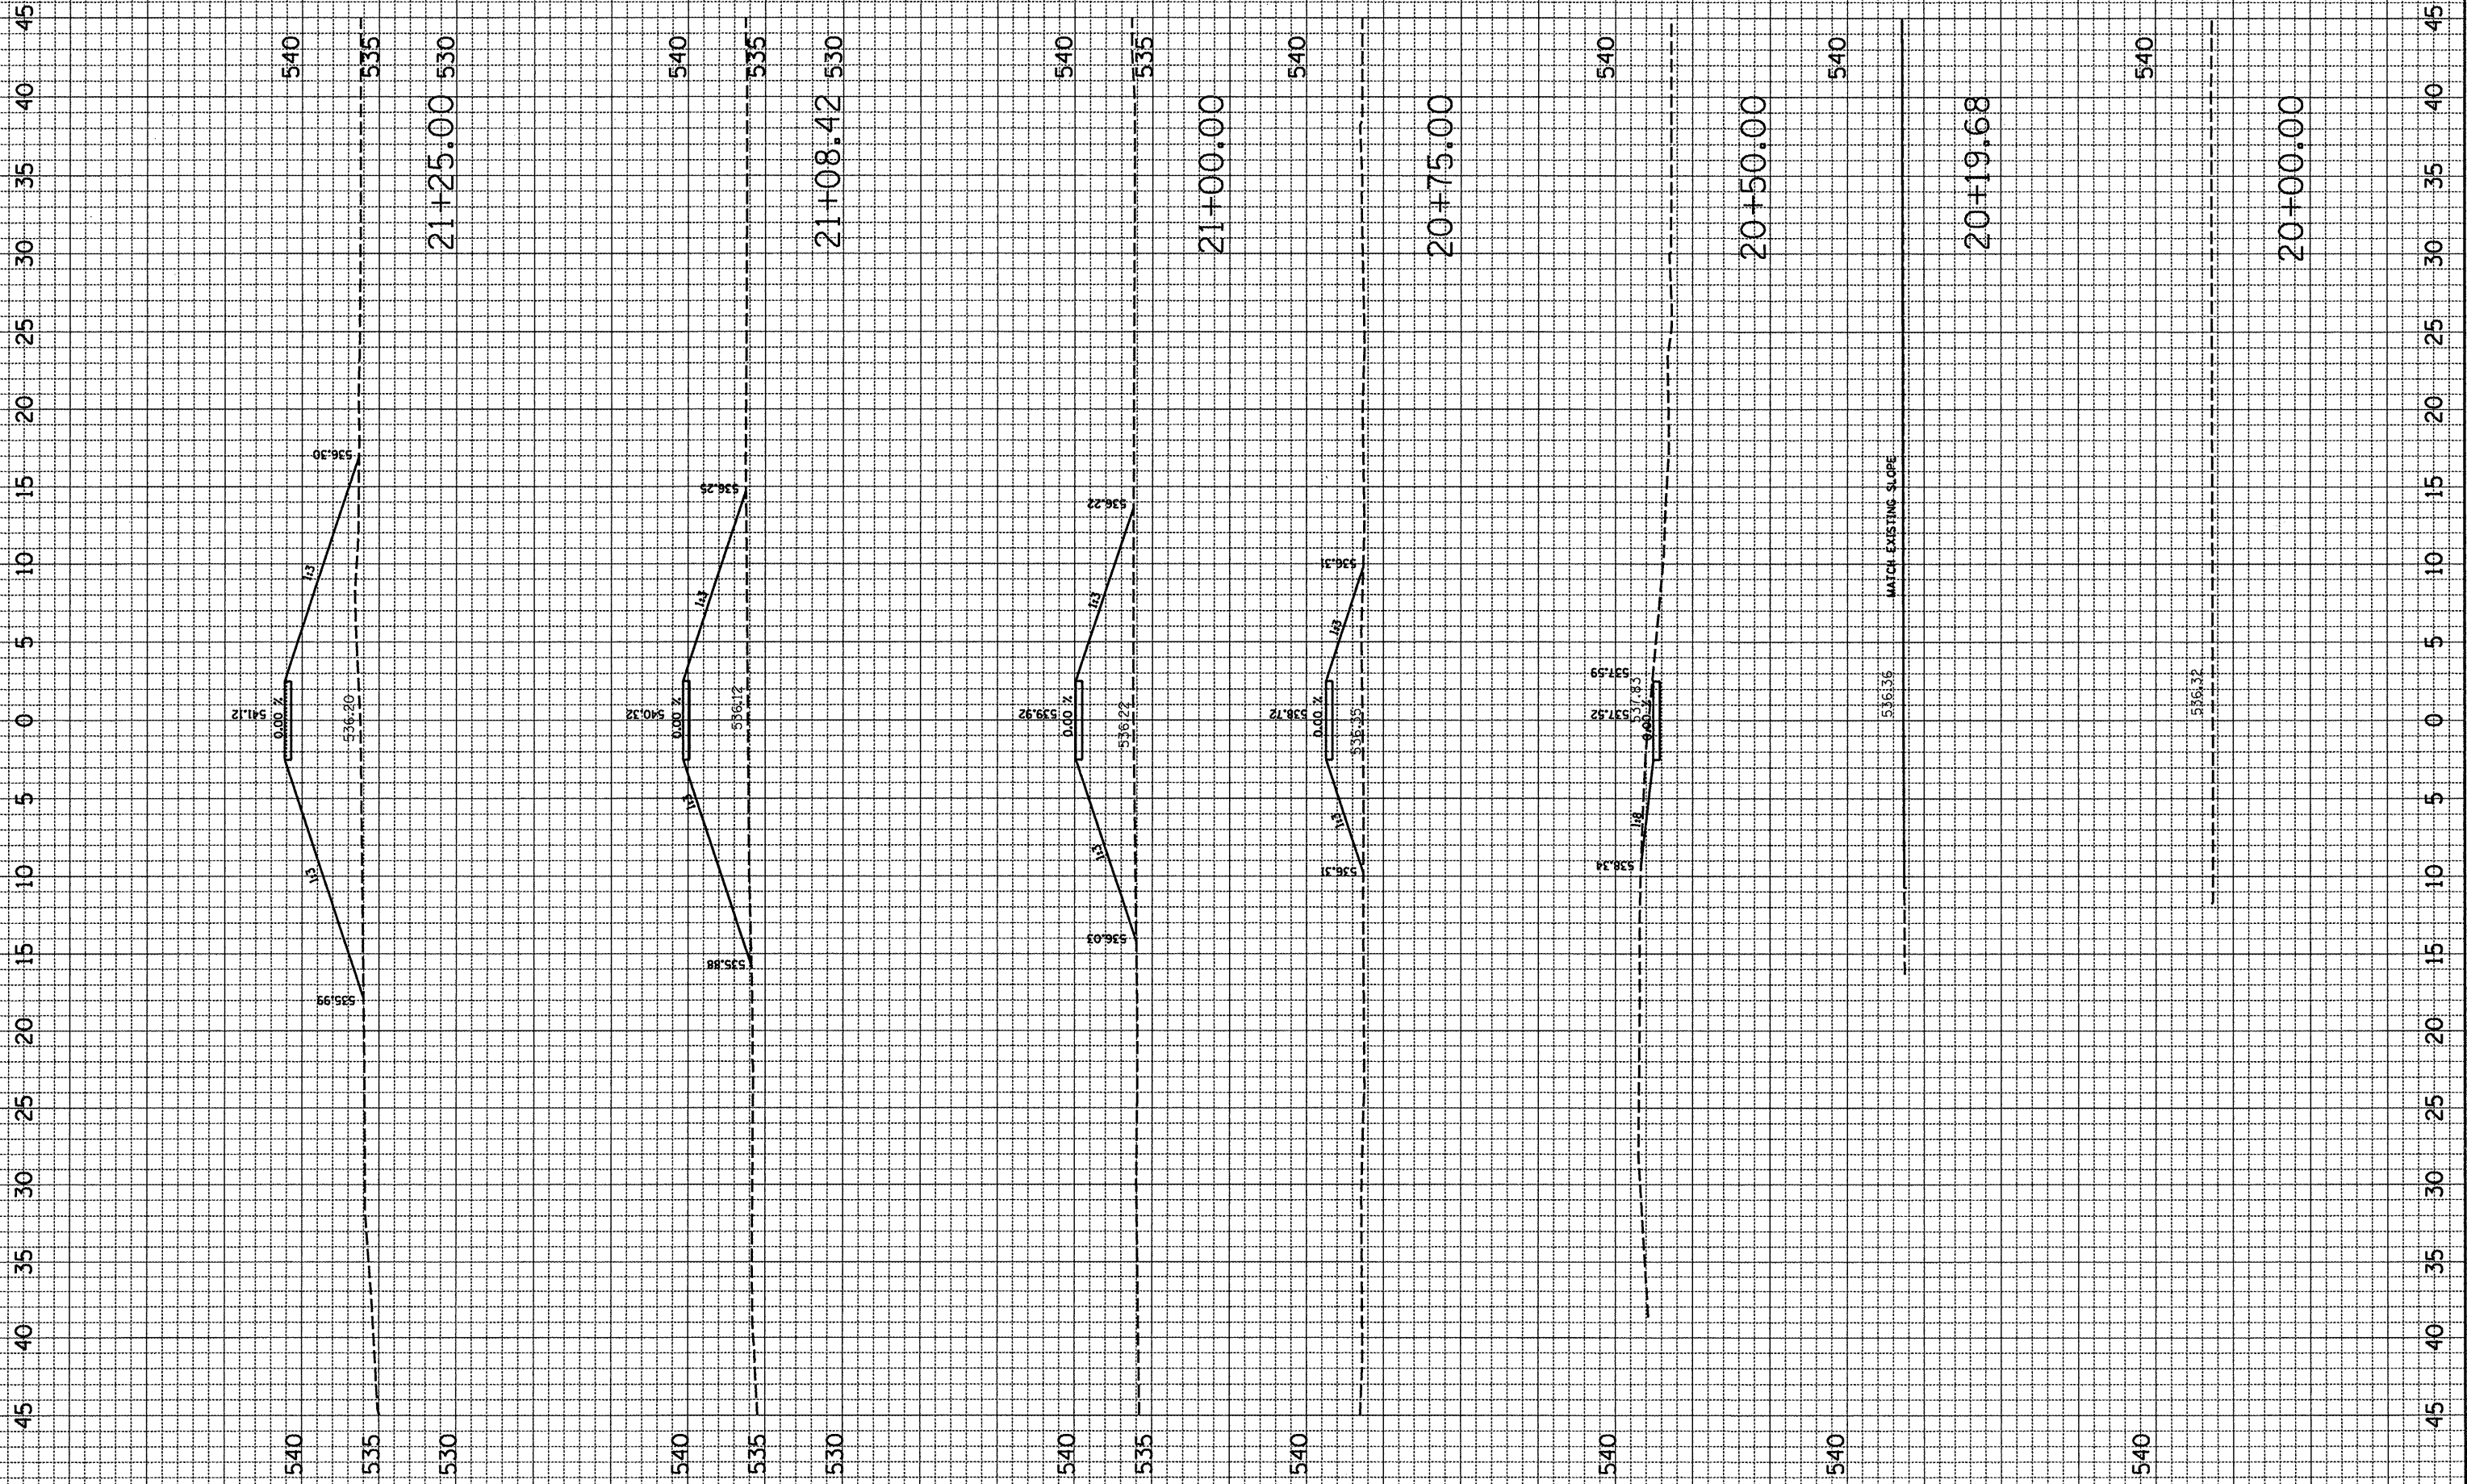

USER NAME =	DESIGNED -	REVISED -
PLOT SCALE =	DRAWN -	REVISED -
PLOT DATE =	CHECKED -	REVISED -
	DATE -	REVISED -

Illinois Department of Transportation
 Route FAP 657 (IL 164)
 Oquawka Wagon Covered Bridge

SIDEWALK RAMP - CROSS SECTIONS

F.A. RTE.	SECTION	COUNTY	TOTAL SHEETS	SHEET NO.
	114RA	HENDERSON	21	17
STA. 20+00.00 TO STA. 21+25.00		CONTRACT NO.		
FED. ROAD DIST. NO. ILLINOIS FED. AID PROJECT				