
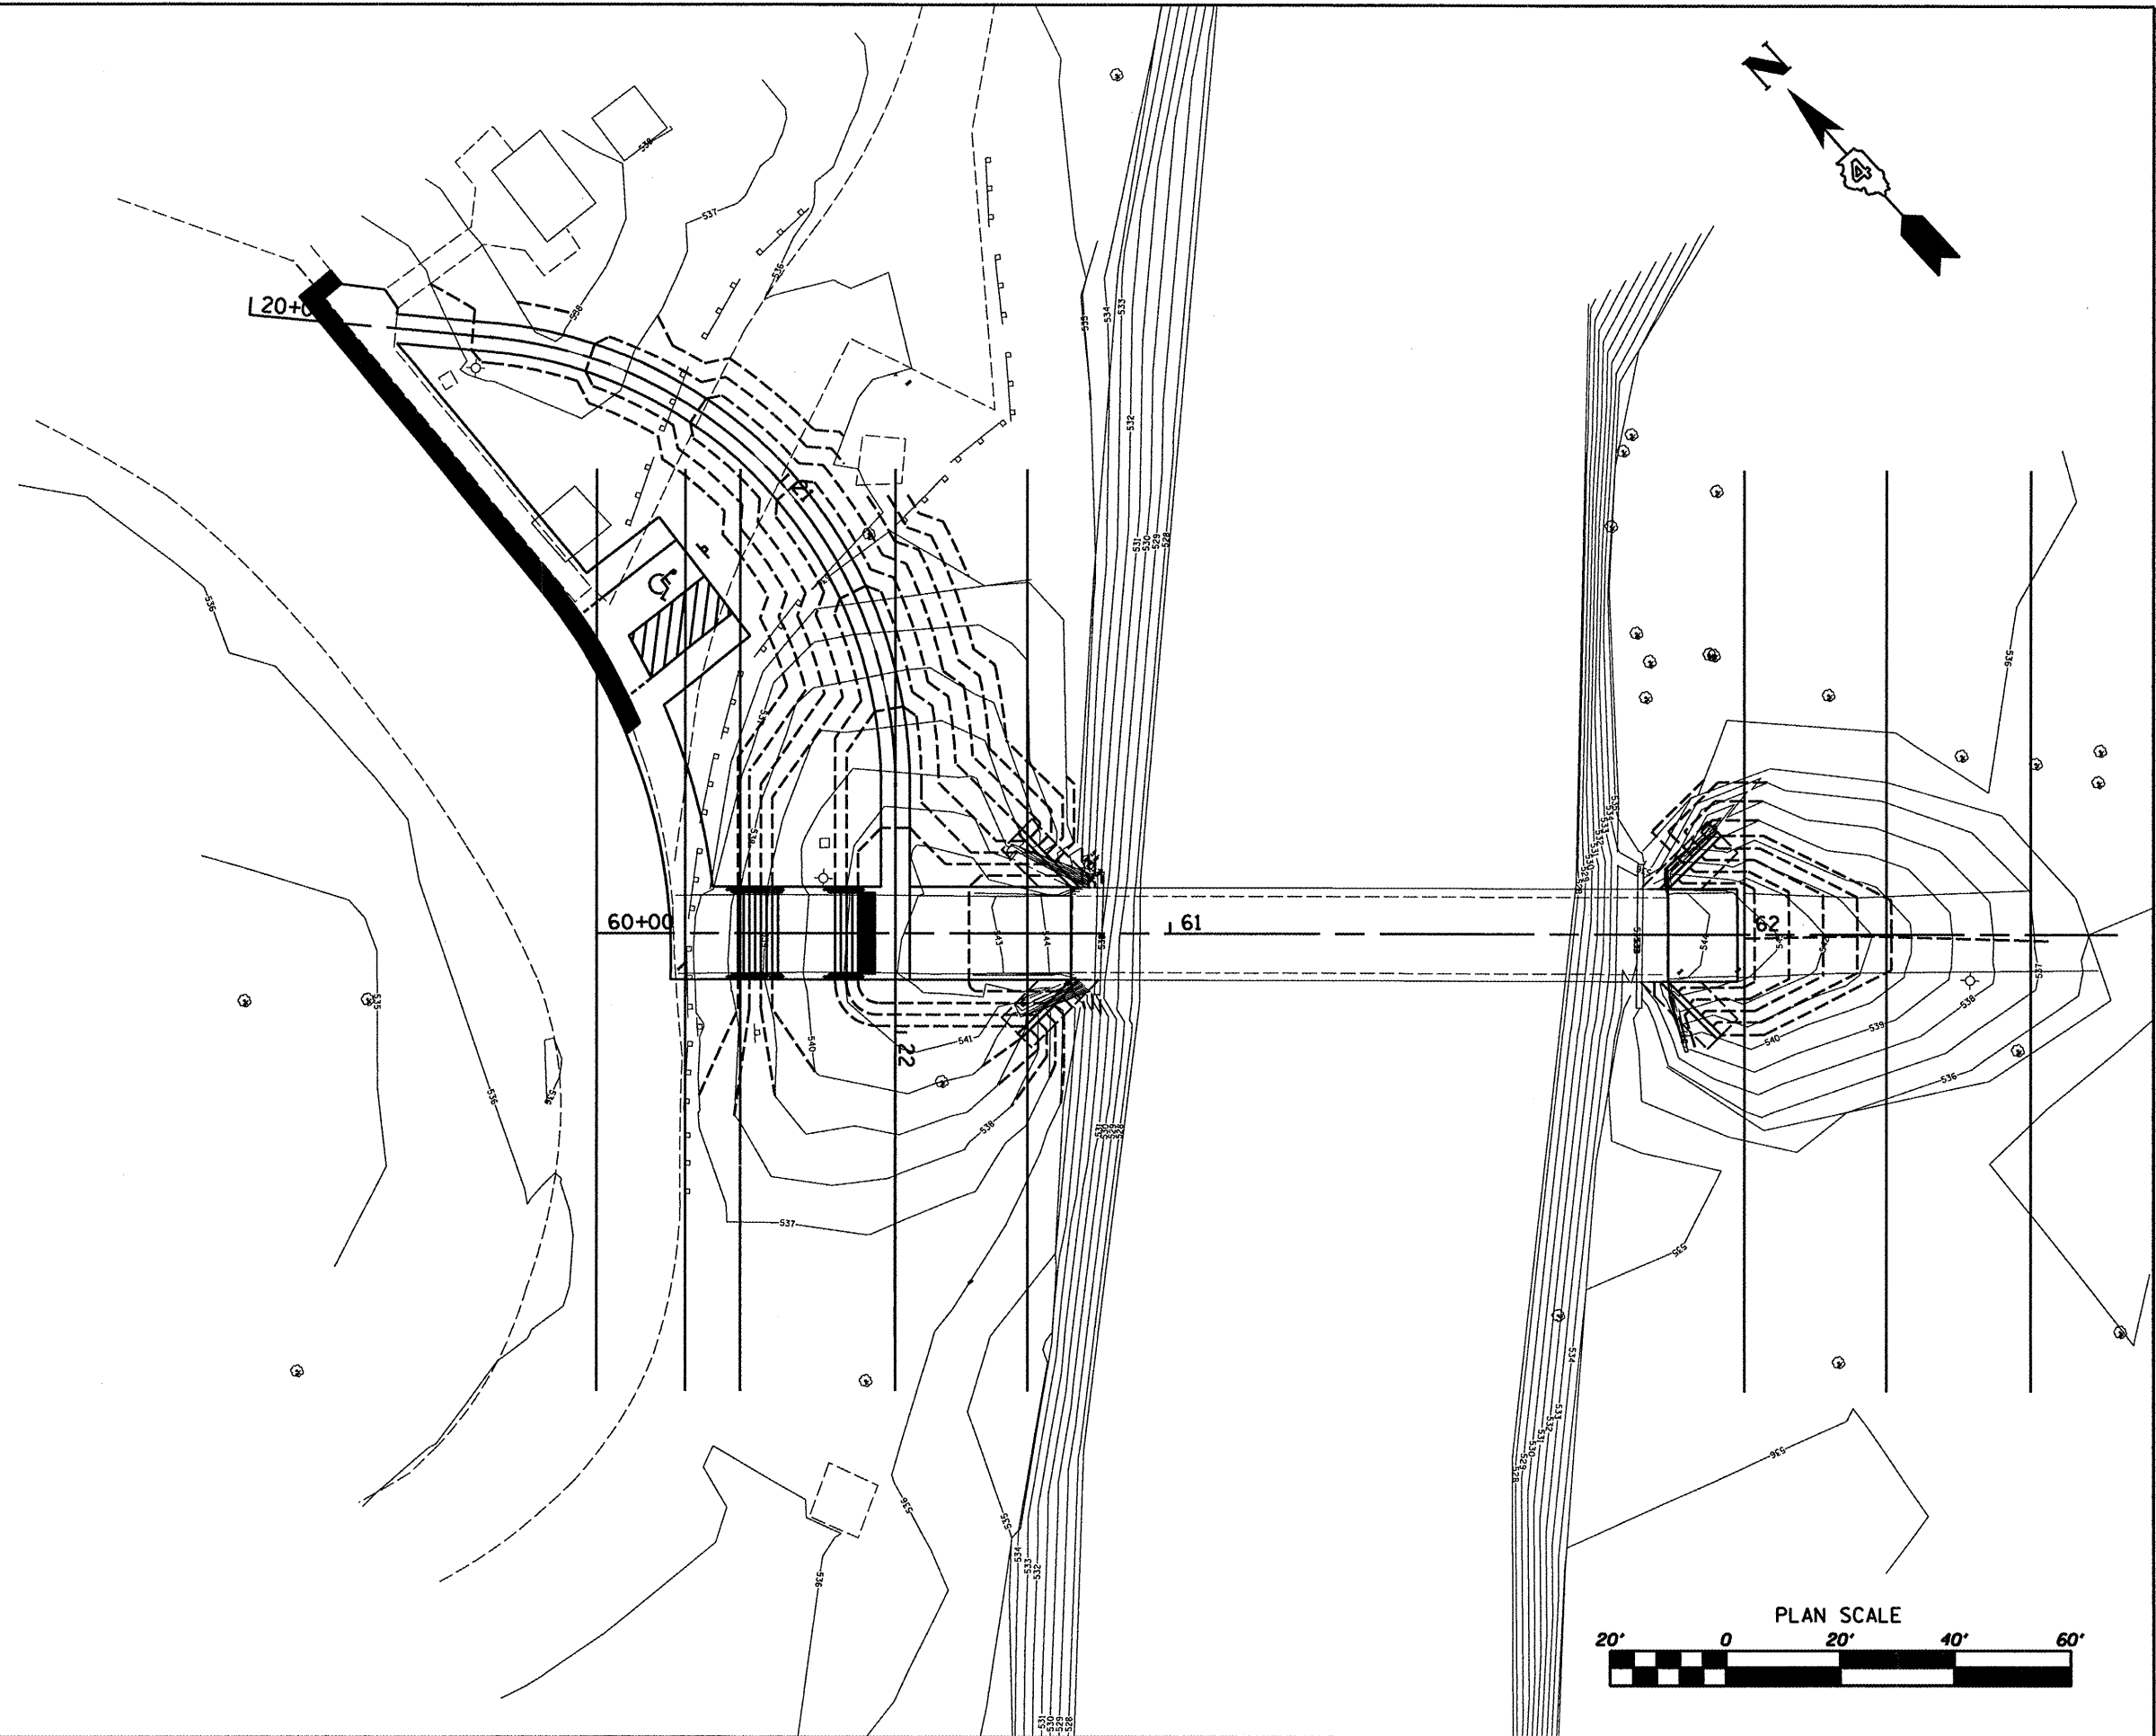


PLAN	DESIGNED	DATE
	BY	
	NOTED	
	ALIGNED	
	CHECKED	
	FILE NAME	
	PAID FILE NAME	
	NO.	

PROFILE	DESIGNED	DATE
	BY	
	NOTED	
	CHECKED	
	FILE NAME	
	PAID FILE NAME	
	NO.	

S:\Struct\1180909107\FDA\Trans Design\StationLines.dgn

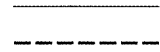

USER NAME *	DESIGNED -	REVISED -
	DRAWN -	REVISED -
PLOT SCALE *	CHECKED -	REVISED -
PLOT DATE *	DATE -	REVISED -

Illinois Department of Transportation
 Route FAP 657 (IL 164)
 Oquawka Wagon Covered Bridge

STAIRS CROSS SECTION LINES

F.A. RTE.	SECTION	COUNTY	TOTAL SHEETS	SHEET NO.
	114RA	HENDERSON	21	19
STA.	TO STA.	CONTRACT NO.		
FED. ROAD DIST. NO. - [ILLINOIS] FED. AID PROJECT				