


FINAL SURVEY NO.	DATE
SURVEY PLOTTED	BY
NOTE BOOK	DATE
AREAS CHECKED	

ORIGINAL SURVEY NO.	DATE
SURVEY PLOTTED	BY
NOTE BOOK	DATE
AREAS CHECKED	

FILE NAME = S:\S\118080807ADA\Tribal Design\118080807.dgn

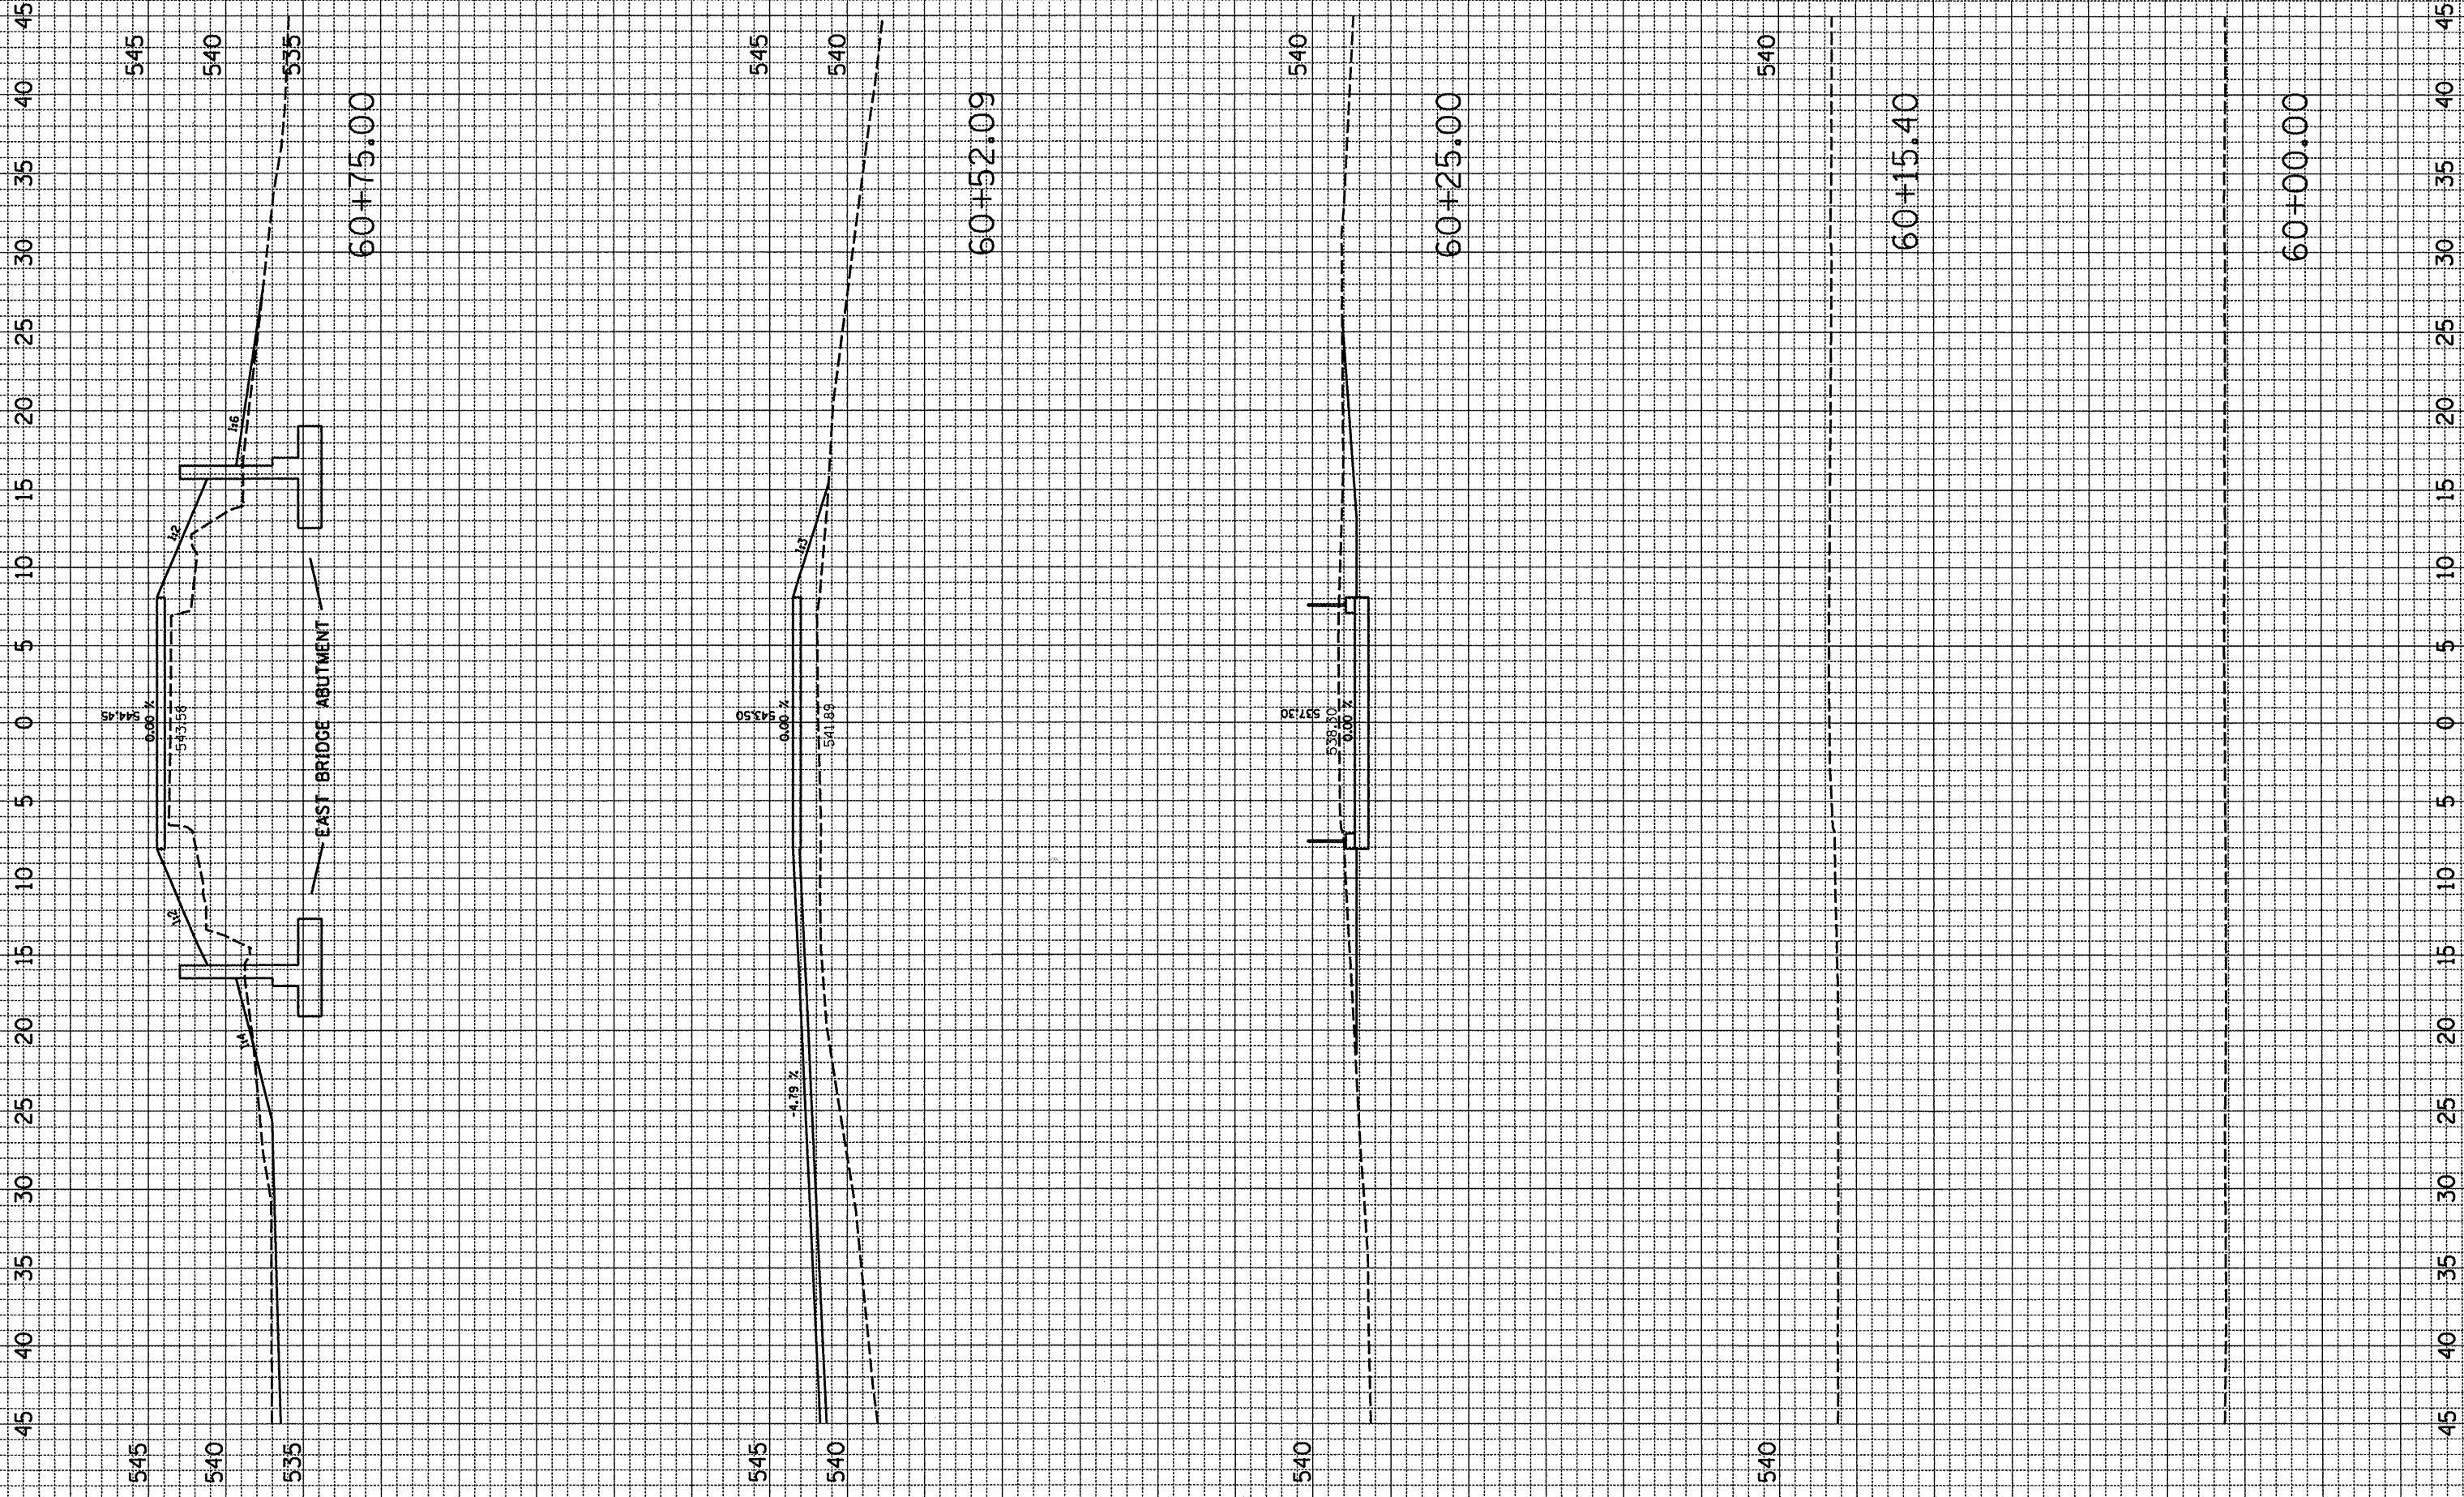

USER NAME =	DESIGNED -	REVISED -
PLOT SCALE =	DRAWN -	REVISED -
PLOT DATE =	CHECKED -	REVISED -
	DATE -	REVISED -

Illinois Department of Transportation
Route FAP 657 (IL 164)
Oquawka Wagon Covered Bridge

STAIRS - CROSS SECTIONS

F.A. RTE.	SECTION	COUNTY	TOTAL SHEETS	SHEET NO.
	114RA	HENDERSON	21	20
STA. 60+00.00 TO STA. 60+75.00		CONTRACT NO.		
FED. ROAD DIST. NO. - [ILLINOIS] FED. AID PROJECT				