


FINAL SURVEY NO.	DESIGNED BY	DATE
NOTE BOOK NO.	PLOTTED BY	
	TEMPLATE	
	AREAS CHECKED	

ORIGINAL SURVEY NO.	DESIGNED BY	DATE
NOTE BOOK NO.	PLOTTED BY	
	TEMPLATE	
	AREAS CHECKED	

FILE NAME: S:\BRIDGE\1168000\DOT\DATA\Trans Design\1168000\1168000.dwg

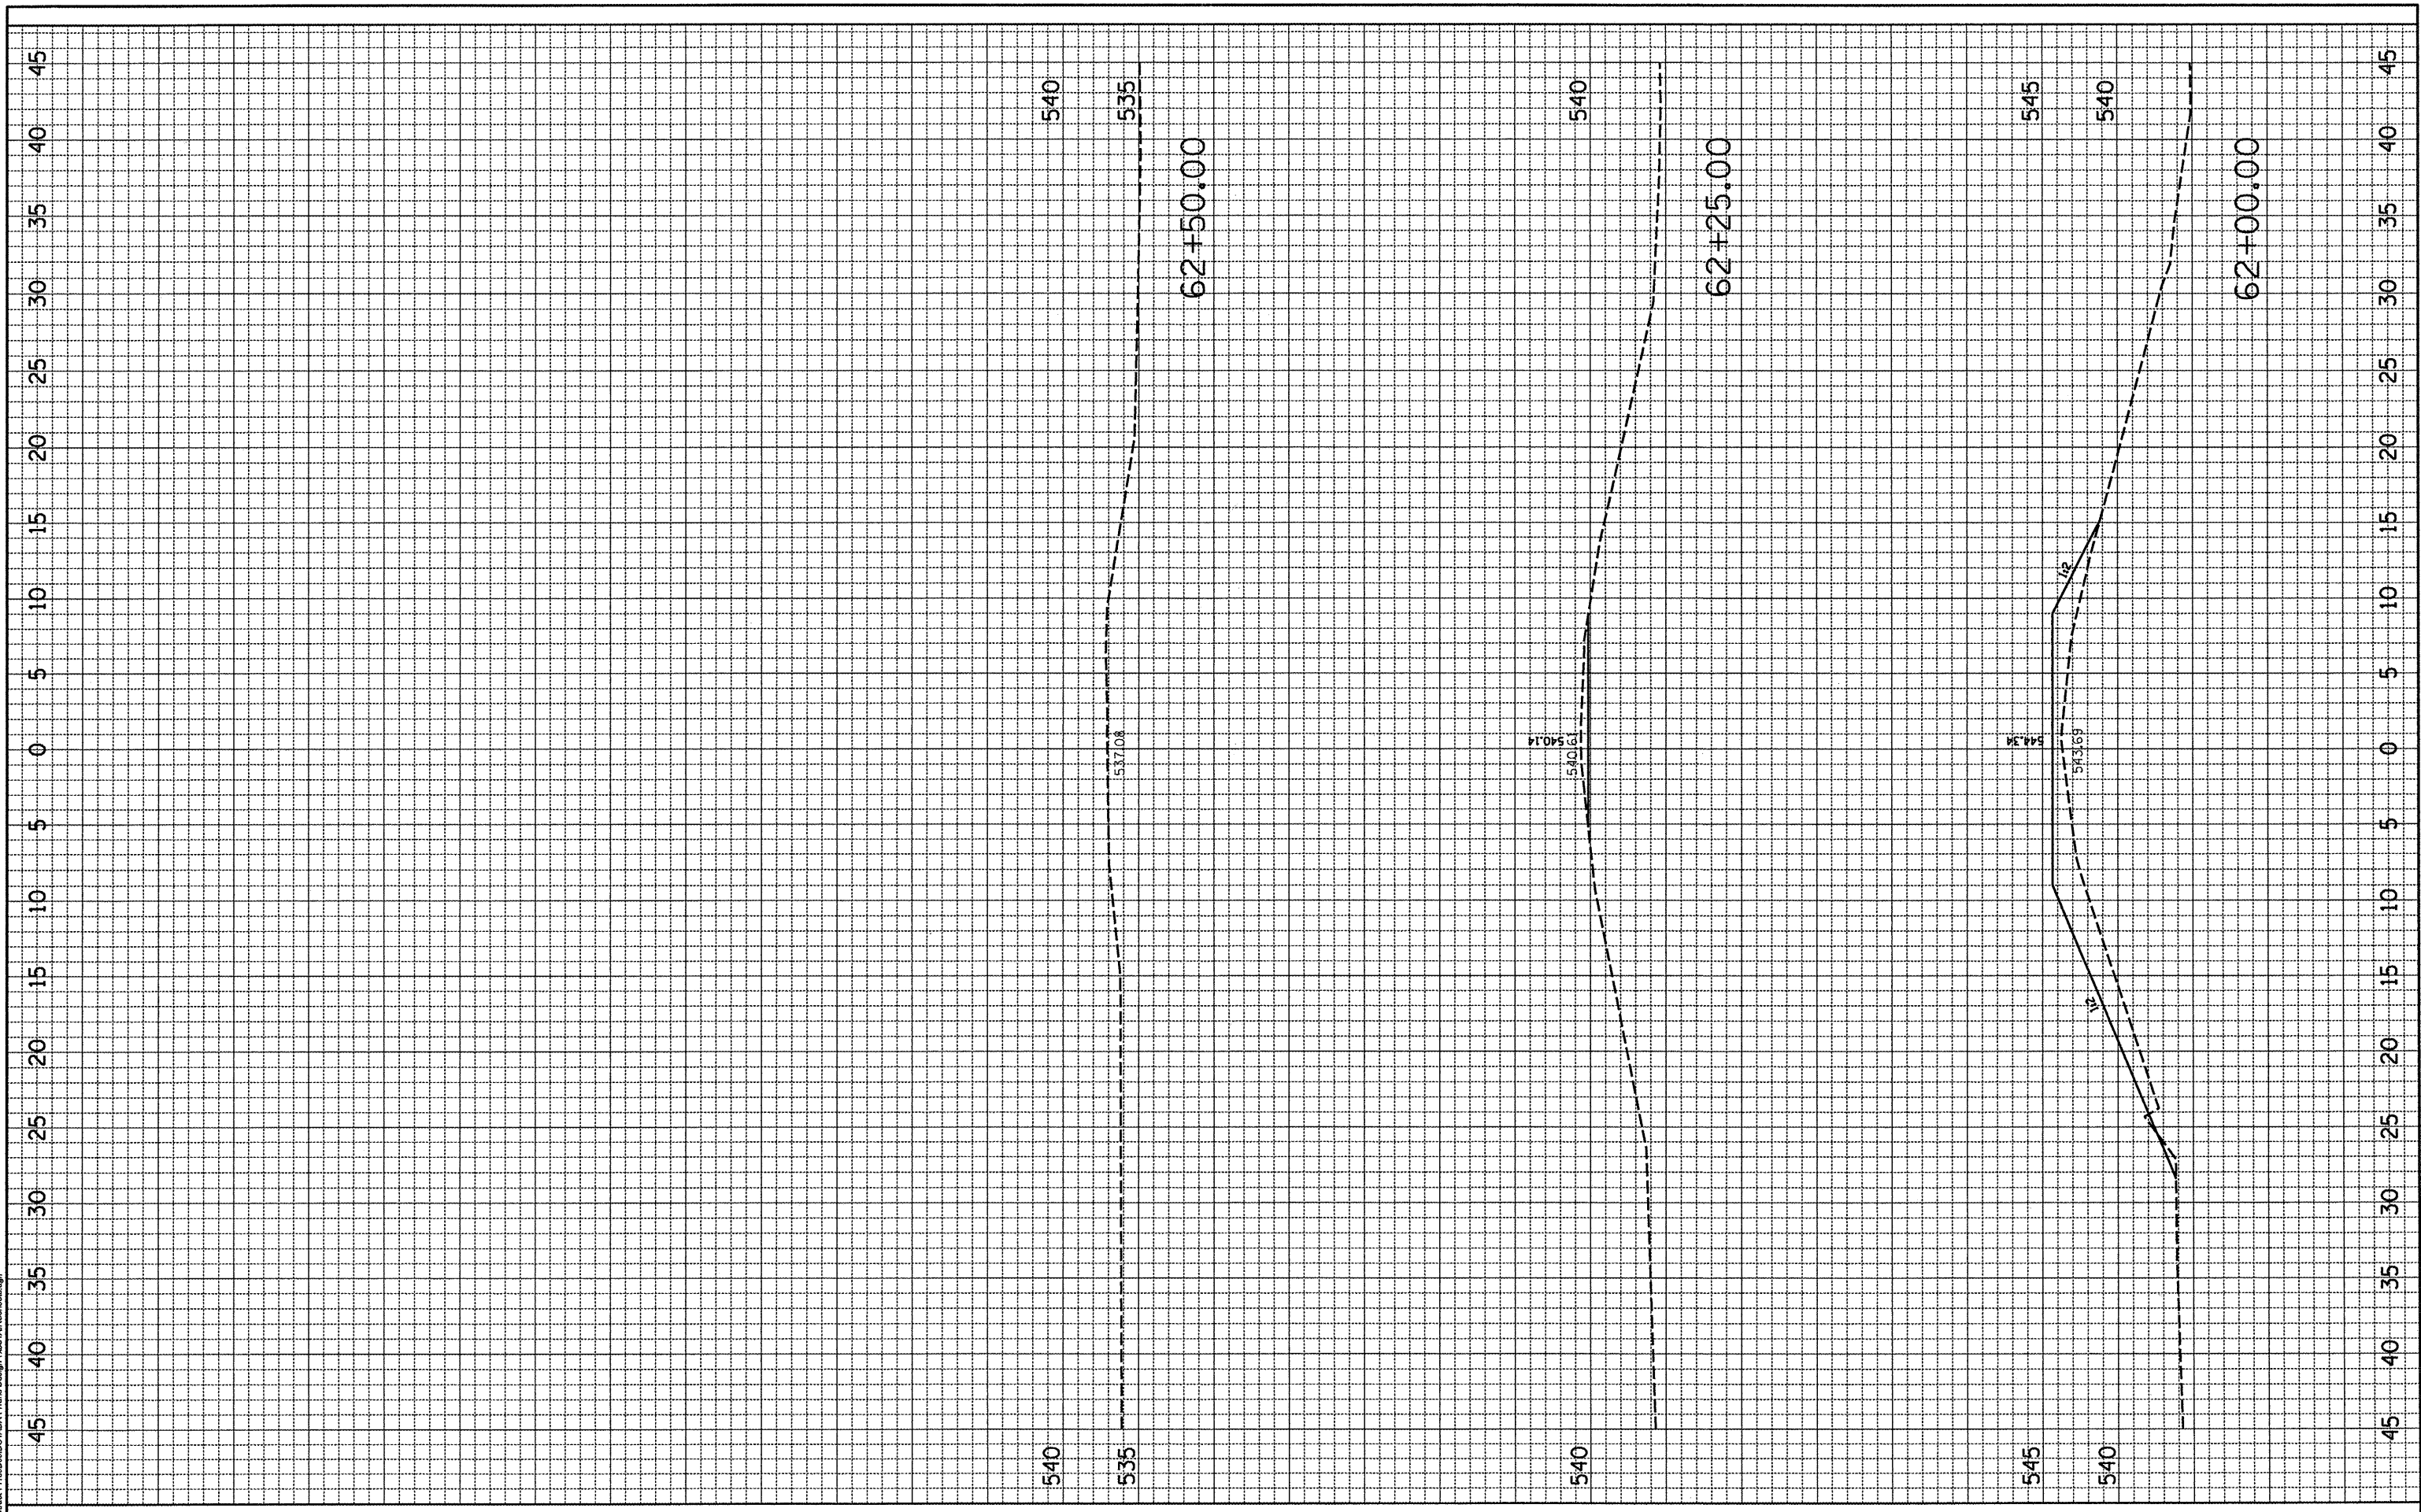

USER NAME =	DESIGNED -	REVISED -
PLOT SCALE =	DRAWN -	REVISED -
PLOT DATE =	CHECKED -	REVISED -
	DATE -	REVISED -

**Illinois Department of Transportation**  
Route FAP 657 (IL 164)  
Oquawka Wagon Covered Bridge

**STAIRS - CROSS SECTIONS**

F.A. RTE.	SECTION	COUNTY	TOTAL SHEETS	SHEET NO.
	114RA	HENDERSON	21	21
STA. 62+00.00 TO STA. 62+50.00		CONTRACT NO.		
FED. ROAD DIST. NO. - ILLINOIS FED. AID PROJECT				