


TRANSVERSE CONSTRUCTION JOINT

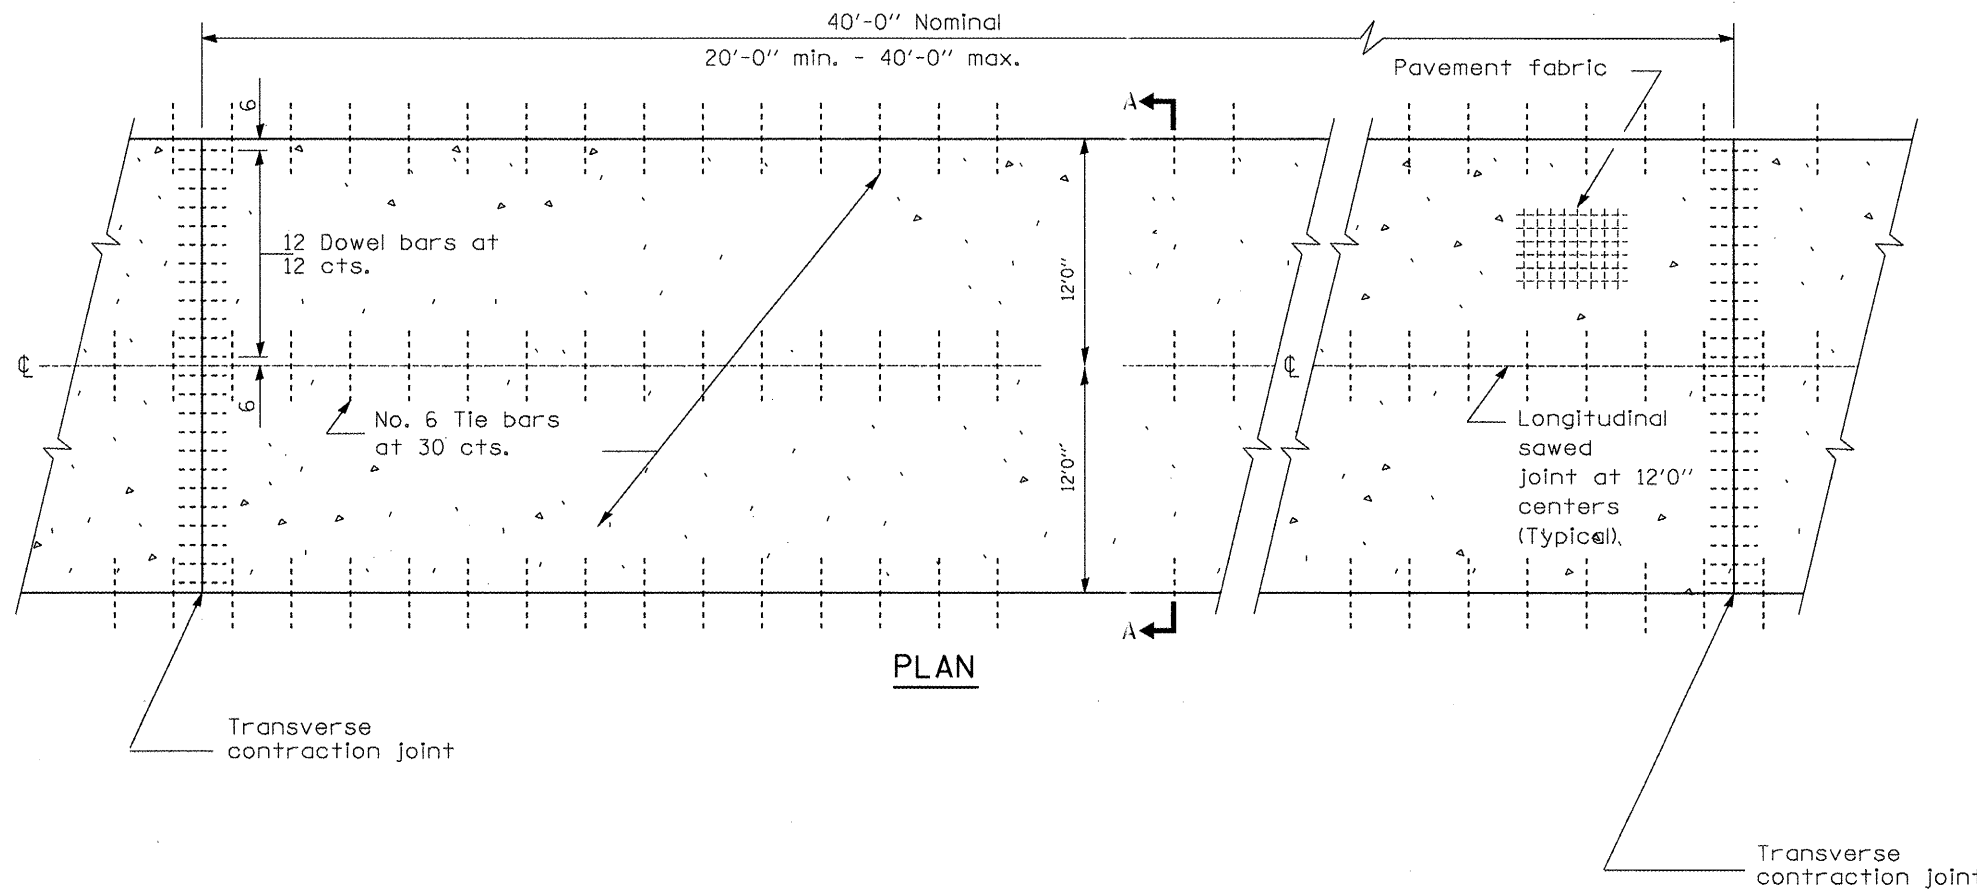

GENERAL NOTES

For detail of the drainage way see Plan Sheet

Sawcutting, Tie Bars, and Dowell Bars will not be measured for payment but will be considered as included in the unit price bid for PCC Pavement 8" in accordance with ART. 508.07 of the Standard Specifications

See Standard 420001 for details not shown.

See Standard 420701 for pavement fabric details.

All dimensions are in inches (millimeters) unless otherwise shown.

FILE NAME = D468A06-shr-plan.dgn	USER NAME = williamstro	DESIGNED -	REVISED -	STATE OF ILLINOIS DEPARTMENT OF TRANSPORTATION	PCC PAVEMENT DETAIL			F.A. RTE.	SECTION	COUNTY	TOTAL SHEETS	SHEET NO.
	PLOT SCALE = 26.0025' / IN.	DRAWN -	REVISED -		NOT TO SCALE	N/A	D4 MAINT YARD REPAIRS	STARK	9	6		
PLOT DATE = 7/27/2010	DATE -	REVISED -	REVISED -	SCALE: _____	SHEET NO. _____ OF _____ SHEETS	STA. _____ TO STA. _____	CONTRACT NO. 68A06			ILLINOIS FED. AID PROJECT		