


F.A.P. RTE.	SECTION	COUNTY	TOTAL SHEETS	SHEET NO.
**	**	SANGAMON	363	21
STA.		TO STA.		
FED. ROAD DIST. NO.	ILLINOIS	FED. AID PROJECT		
CONTRACT NO. 72088				

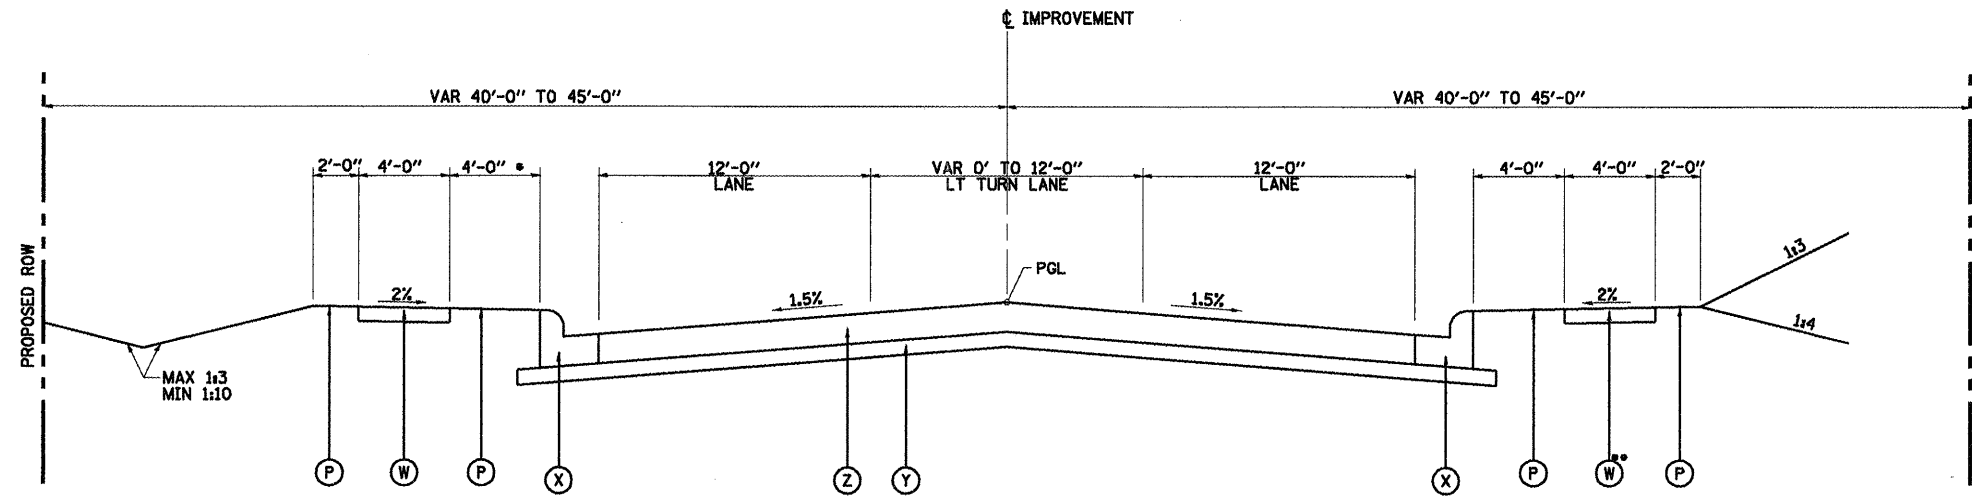


* 2'-0" & VAR
 STA. 0+59.00 TO STA. 3+73.39

RE-ALIGNED HILL STREET
STA. 0+59.00 TO STA. 8+50.00

** SIDEWALK BEGINS NORTH OF
 NORTH FRONTAGE ROAD

PROPOSED LEGEND

- (Z) HOT-MIX ASPHALT PAVEMENT (FULL DEPTH), 10" - SEE GENERAL NOTES
- (Y) PROCESSING MODIFIED SOIL, 12"
- (X) COMBINATION CONCRETE CURB & GUTTER, TYPE B-6.18
- (W) PCC SIDEWALK, 4"
- (P) SODDING (STA. 0+59.00 TO 3+00.00)

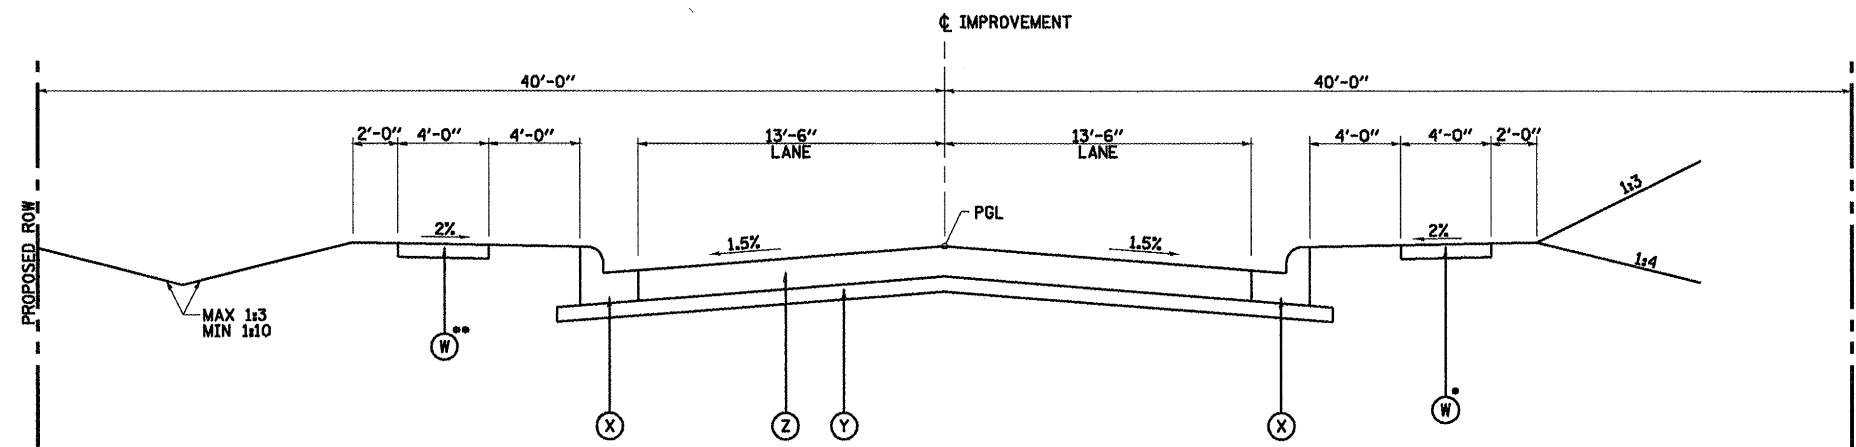

** SIDEWALK ENDS STA. 17+08.00

RE-ALIGNED HILL STREET
STA. 8+50.00 TO STA. 17+84.00

* SIDEWALK ENDS STA. 18+38.00

NOTES:

1. LIME APPLICATION RATE IS 30 POUNDS/SQ. YD.
2. LIME SHOULD BE APPLIED IN SLURRY FORM.
3. PROCESSING MODIFIED SOILS 12" SHALL BE LIMITED TO THE MONTHS OF MAY THRU OCTOBER.

REVISIONS	
NAME	DATE

ILLINOIS DEPARTMENT OF TRANSPORTATION

PROPOSED TYPICAL SECTIONS
RE-ALIGNED HILL STREET

SCALE: NONE
 DATE 08/05

DRAWN BY MLO
 CHECKED BY SJK