
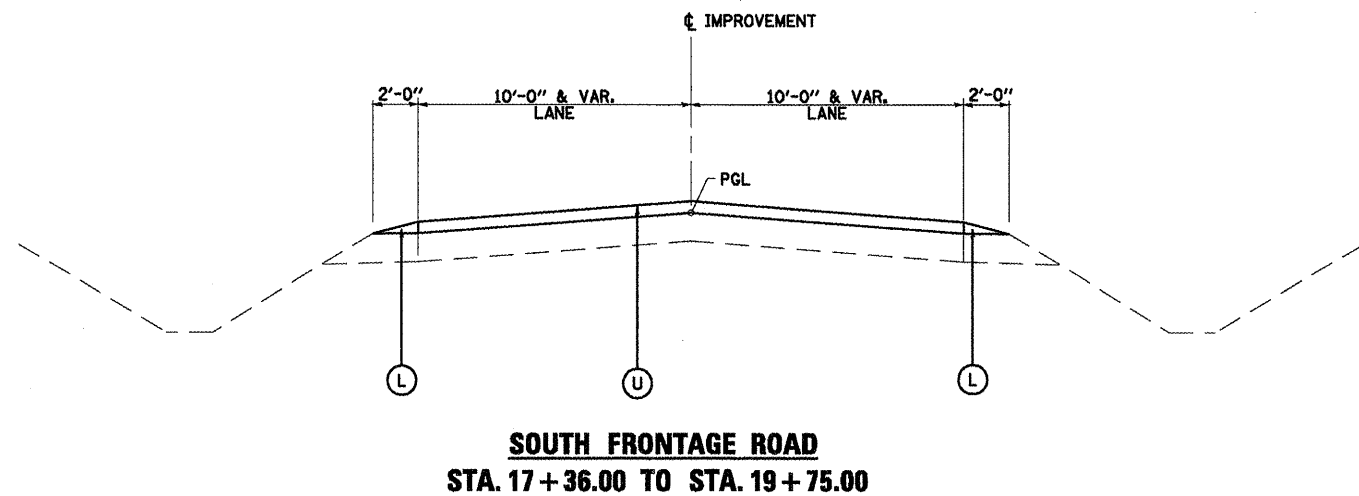
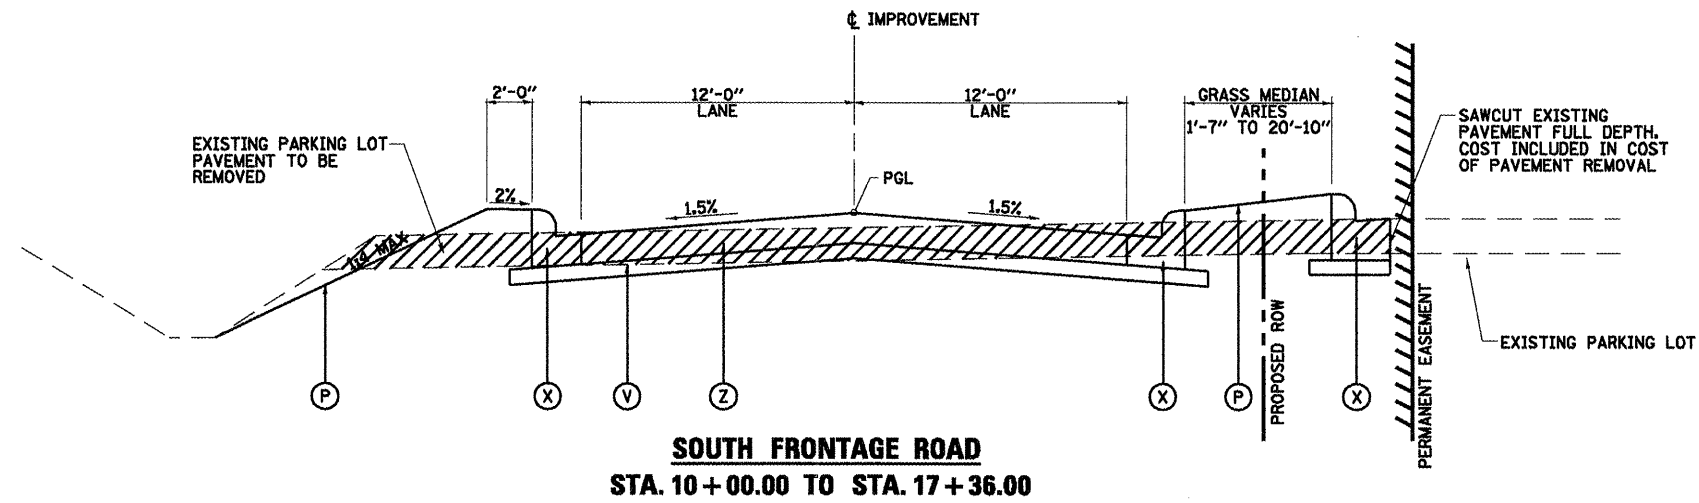


F.A.P. RTE.	SECTION	COUNTY	TOTAL SHEETS	SHEET NO.
**	**	SANGAMON	363	22
STA. TO STA.		FED. ROAD DIST. NO. ILLINOIS FED. AID PROJECT		
		CONTRACT NO. 72088		

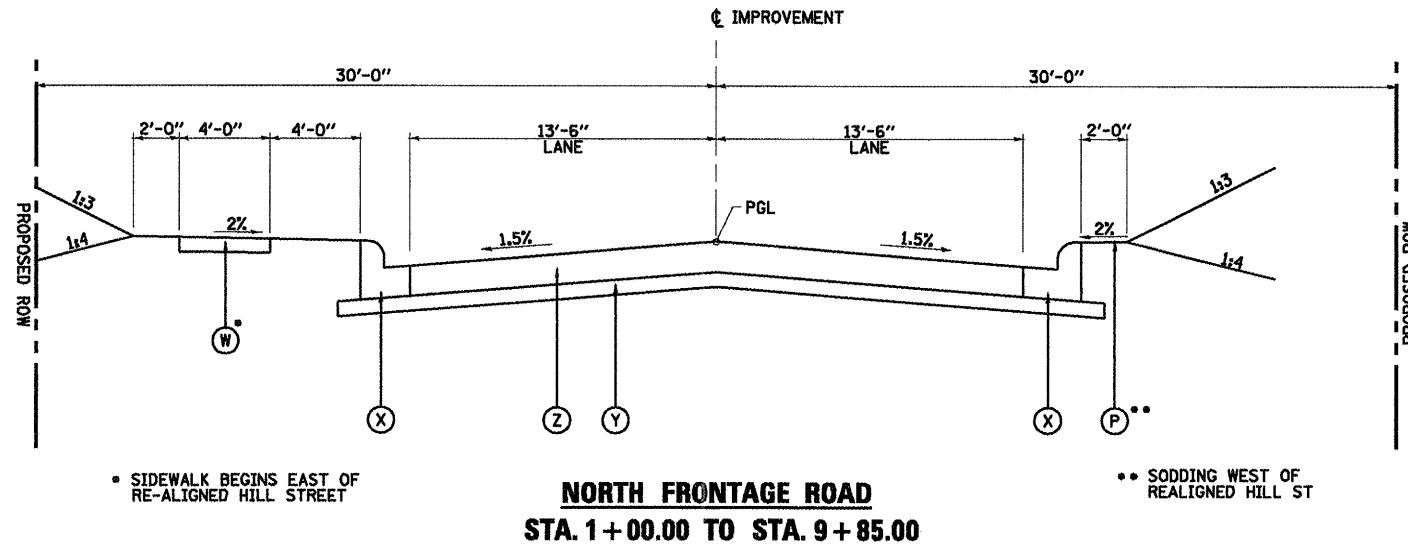

PROPOSED LEGEND

- (Z) HOT-MIX ASPHALT PAVEMENT (FULL DEPTH), 10" - SEE GENERAL NOTES
- (Y) PROCESSING MODIFIED SOIL, 12"
- (X) COMBINATION CONCRETE CURB & GUTTER, TYPE B-6.18
- (W) PCC SIDEWALK, 4"
- (V) PROPOSED SUB-BASE GRANULAR MATERIAL, TYPE A, 8"
- (P) SODDING (STA. 0+59.00 TO 3+00.00)
- (L) PROPOSED AGGREGATE SHOULDER, VARIABLE DEPTH
- (U) PROPOSED HOT-MIX ASPHALT SURFACE COURSE, MIX "C", N50, 2"

NOTES:

1. LIME APPLICATION RATE IS 30 POUNDS/SQ. YD.
2. LIME SHOULD BE APPLIED IN SLURRY FORM.
3. PROCESSING MODIFIED SOILS 12" SHALL BE LIMITED TO THE MONTHS OF MAY THRU OCTOBER.

REVISIONS	
NAME	DATE

ILLINOIS DEPARTMENT OF TRANSPORTATION

**PROPOSED TYPICAL SECTIONS
 FRONTAGE ROADS**

SCALE: NONE
 DATE 08/05

DRAWN BY MLO
 CHECKED BY SJK