

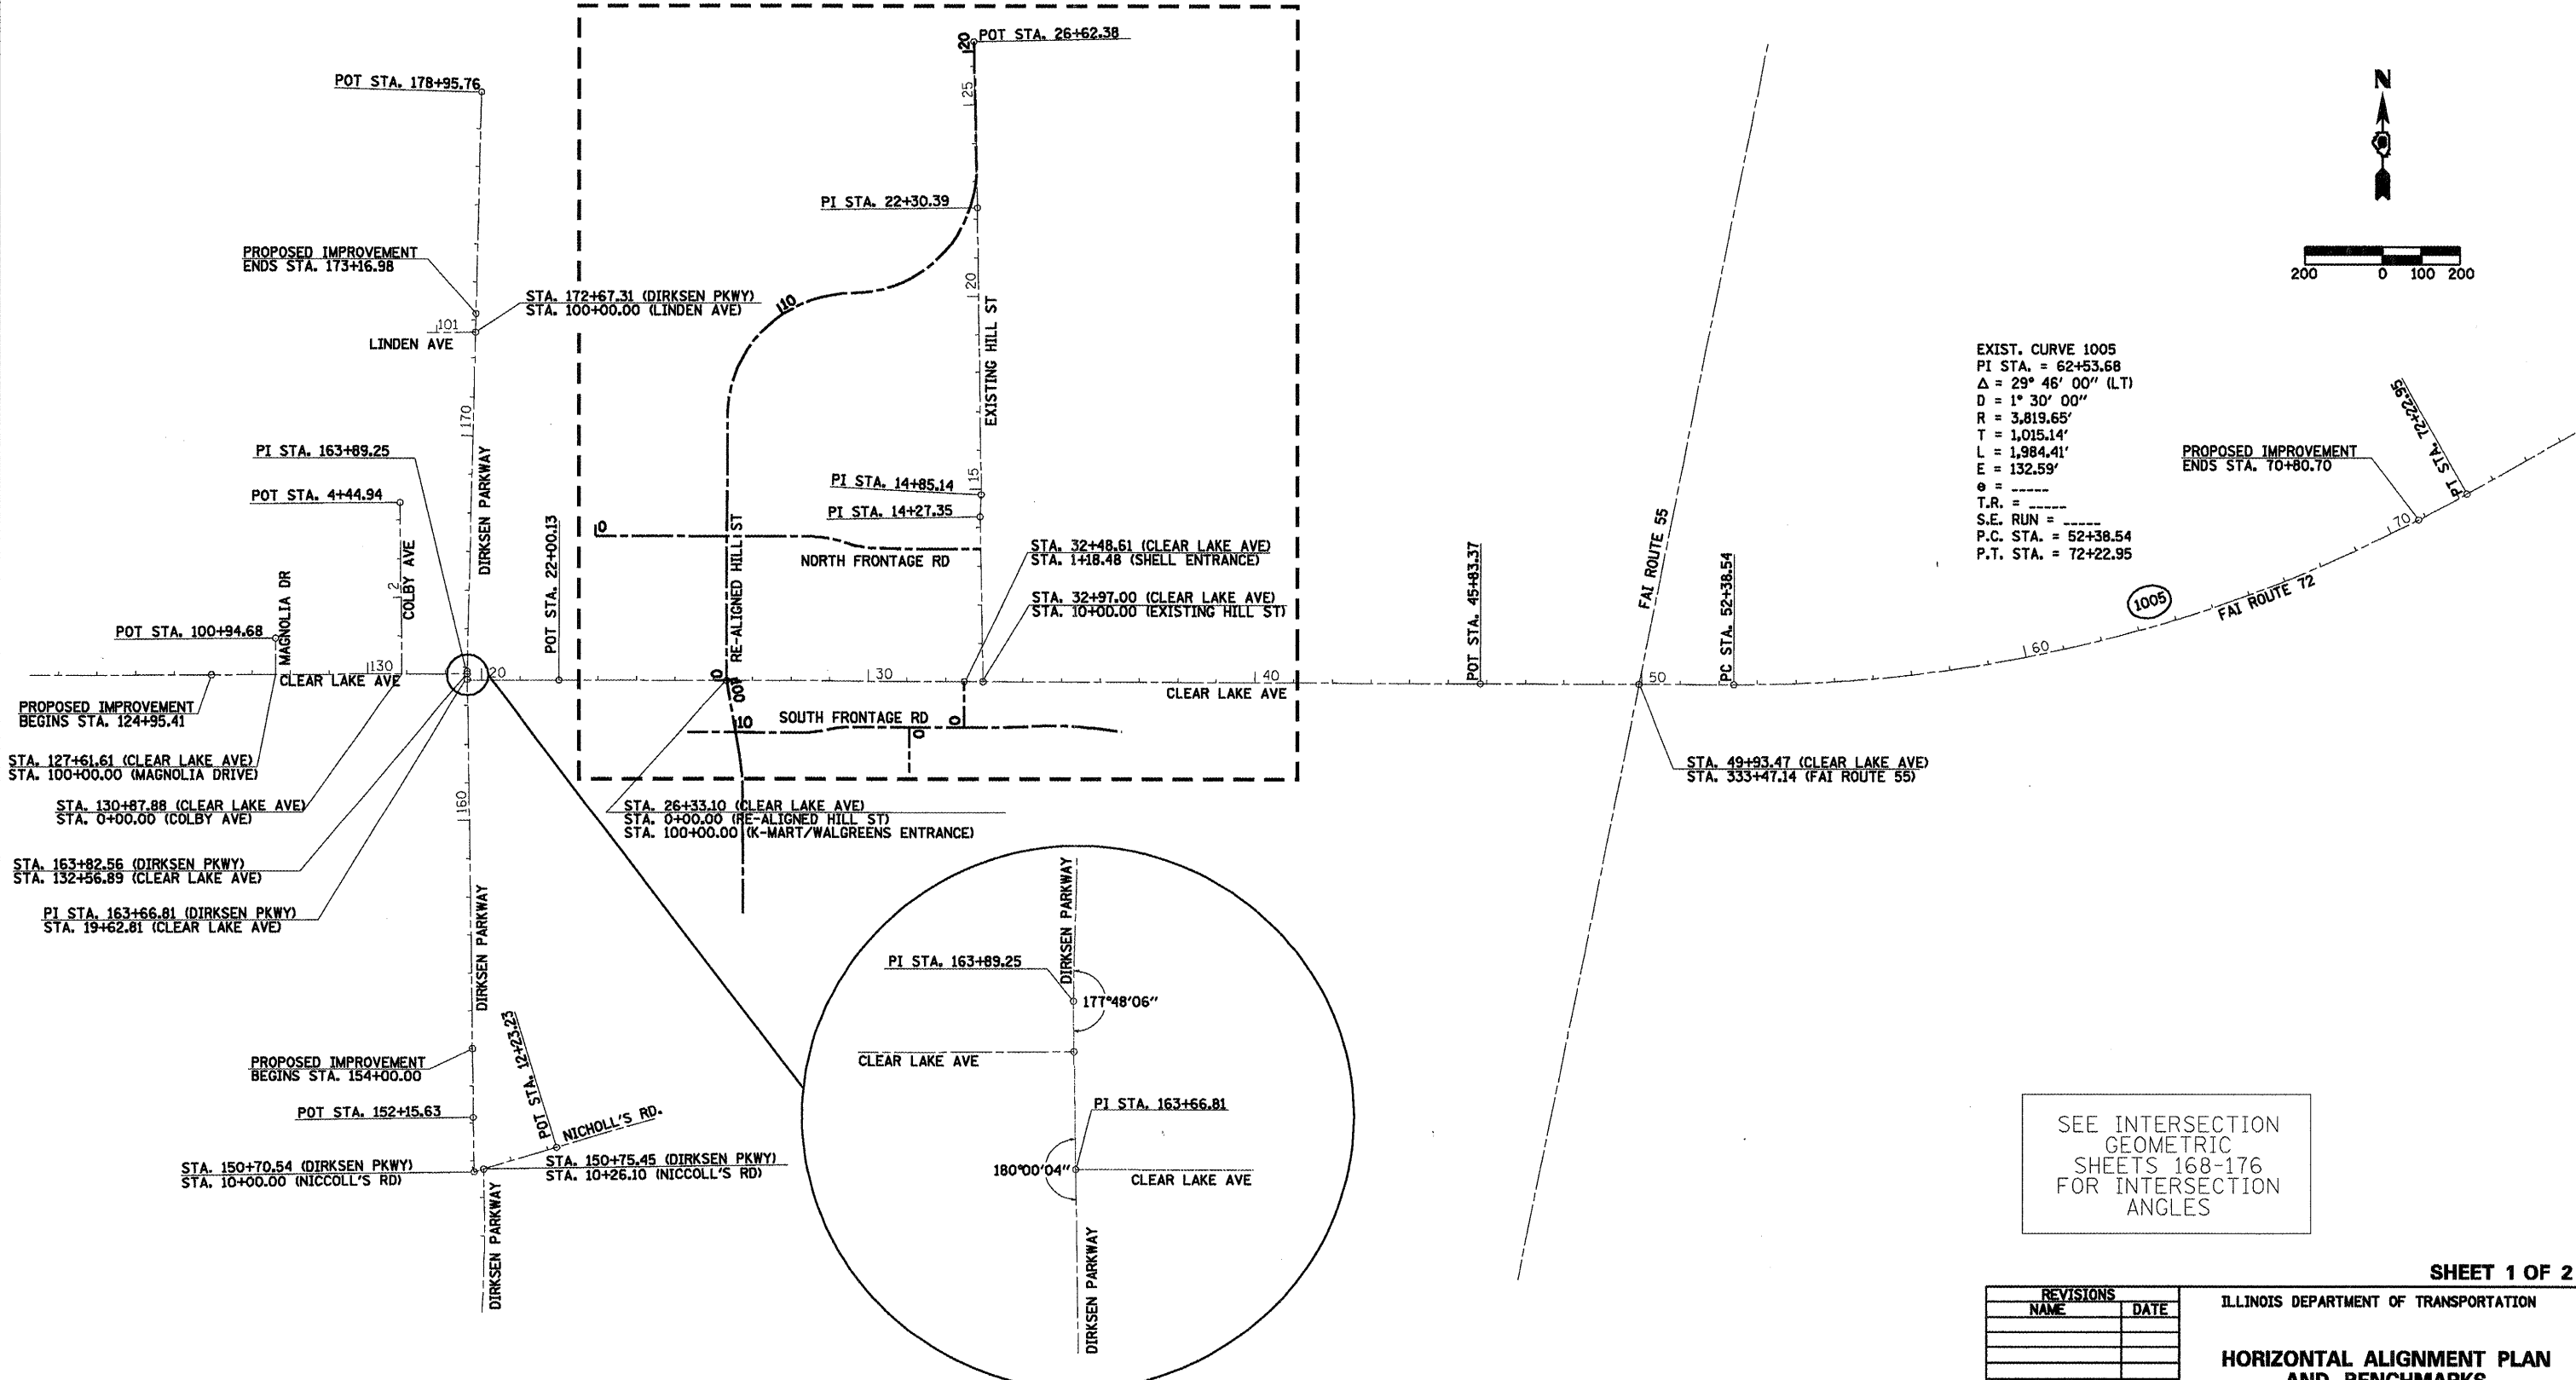


F.A.P. RTE.	SECTION	COUNTY	TOTAL SHEETS	SHEET NO.
• F.A.I. 72, F.A.P. 67, F.A.P. 75 & F.A.P. 668 •• D-6 SPFLD-CLRLAKE DIRKSEN 2002	••	SANGAMON	363	30
STA. 124+95.41		TO STA. 130+00.00		
FED. ROAD DIST. NO.	ILLINOIS	FED. AID PROJECT		
CONTRACT NO. 72088				

SEE SHEET 2 OF 2

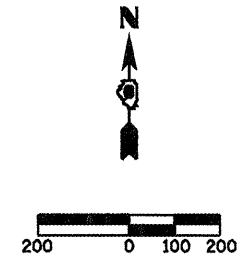

SEE INTERSECTION  
 GEOMETRIC  
 SHEETS 168-176  
 FOR INTERSECTION  
 ANGLES

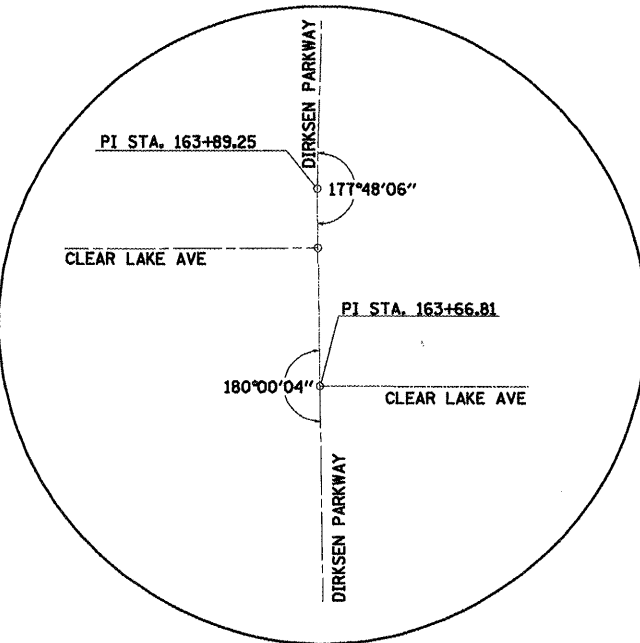

SHEET 1 OF 2

REVISIONS		ILLINOIS DEPARTMENT OF TRANSPORTATION
NAME	DATE	
		<b>HORIZONTAL ALIGNMENT PLAN            AND BENCHMARKS</b>  SCALE: 1"=200' DATE 7/13/05 DRAWN BY NJV CHECKED BY PBB