



STAGE I SUGGESTED SEQUENCE OF CONSTRUCTION:

1. CONSTRUCT STORM SEWERS ASSOCIATED WITH SOUTH FRONTAGE ROAD AND KMART PARKING LOT.
2. BORE & JACK NEW STORM SEWER UNDER CLEAR LAKE AVE. AT STA. 29+95.
3. CONSTRUCT STORM SEWER ALONG RE-ALIGNED HILL STREET, NORTH FRONTAGE ROAD, AND WB CLEAR LAKE STA. 25+50.00 TO STA. 29+95.00.
4. CONSTRUCT RE-ALIGNED HILL STREET STA. 0+46 TO STA. 17+84.
5. CONSTRUCT NORTH FRONTAGE ROAD.
6. ROUTE HILL ST TRAFFIC TO RE-ALIGNED HILL ST.
7. REMOVE EXISTING HILL ST STA. 13+62 TO STA. 22+14.
8. CONSTRUCT WEST ENTRANCE TO K-MART AND SOUTH FRONTAGE ROAD. (ROUTE K-MART TRAFFIC TO EXISTING EAST ENTRANCE).
9. CONSTRUCT SOUTH FRONTAGE ROAD STA. 9+38 TO 13+89.
10. CONSTRUCT SIGNALS AT WEST KMART ENTRANCE AND RE-ALIGNED HILL STREET INTERSECTION AND ACTIVATE.
11. CONSTRUCT KMART PARKING LOT CURB/GUTTER.
12. ADJUST OVERHEAD SIGN SUPPORTS OUTSIDE PROPOSED PAVEMENT.

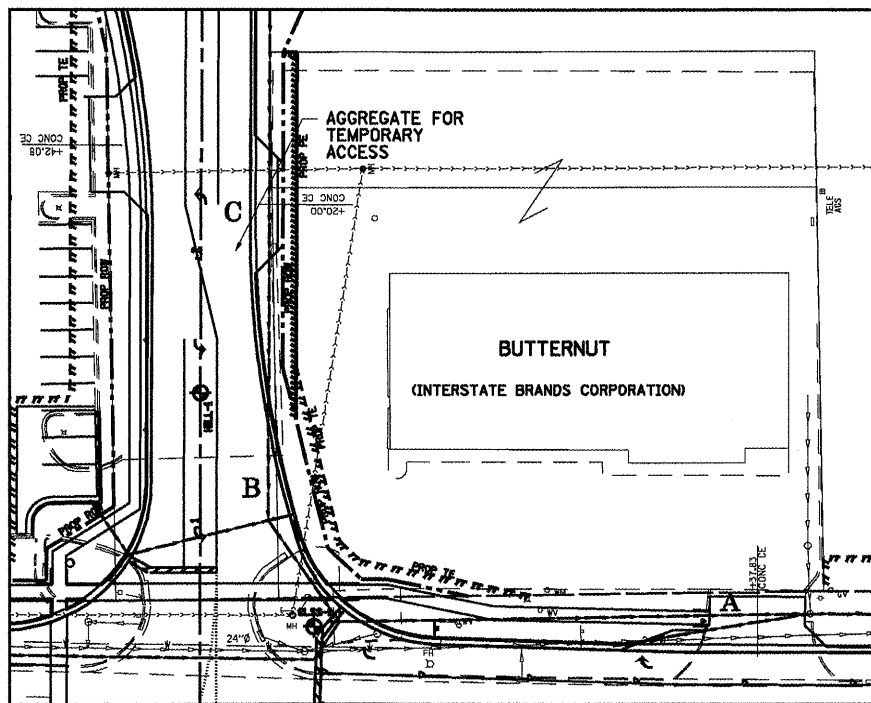

INSET

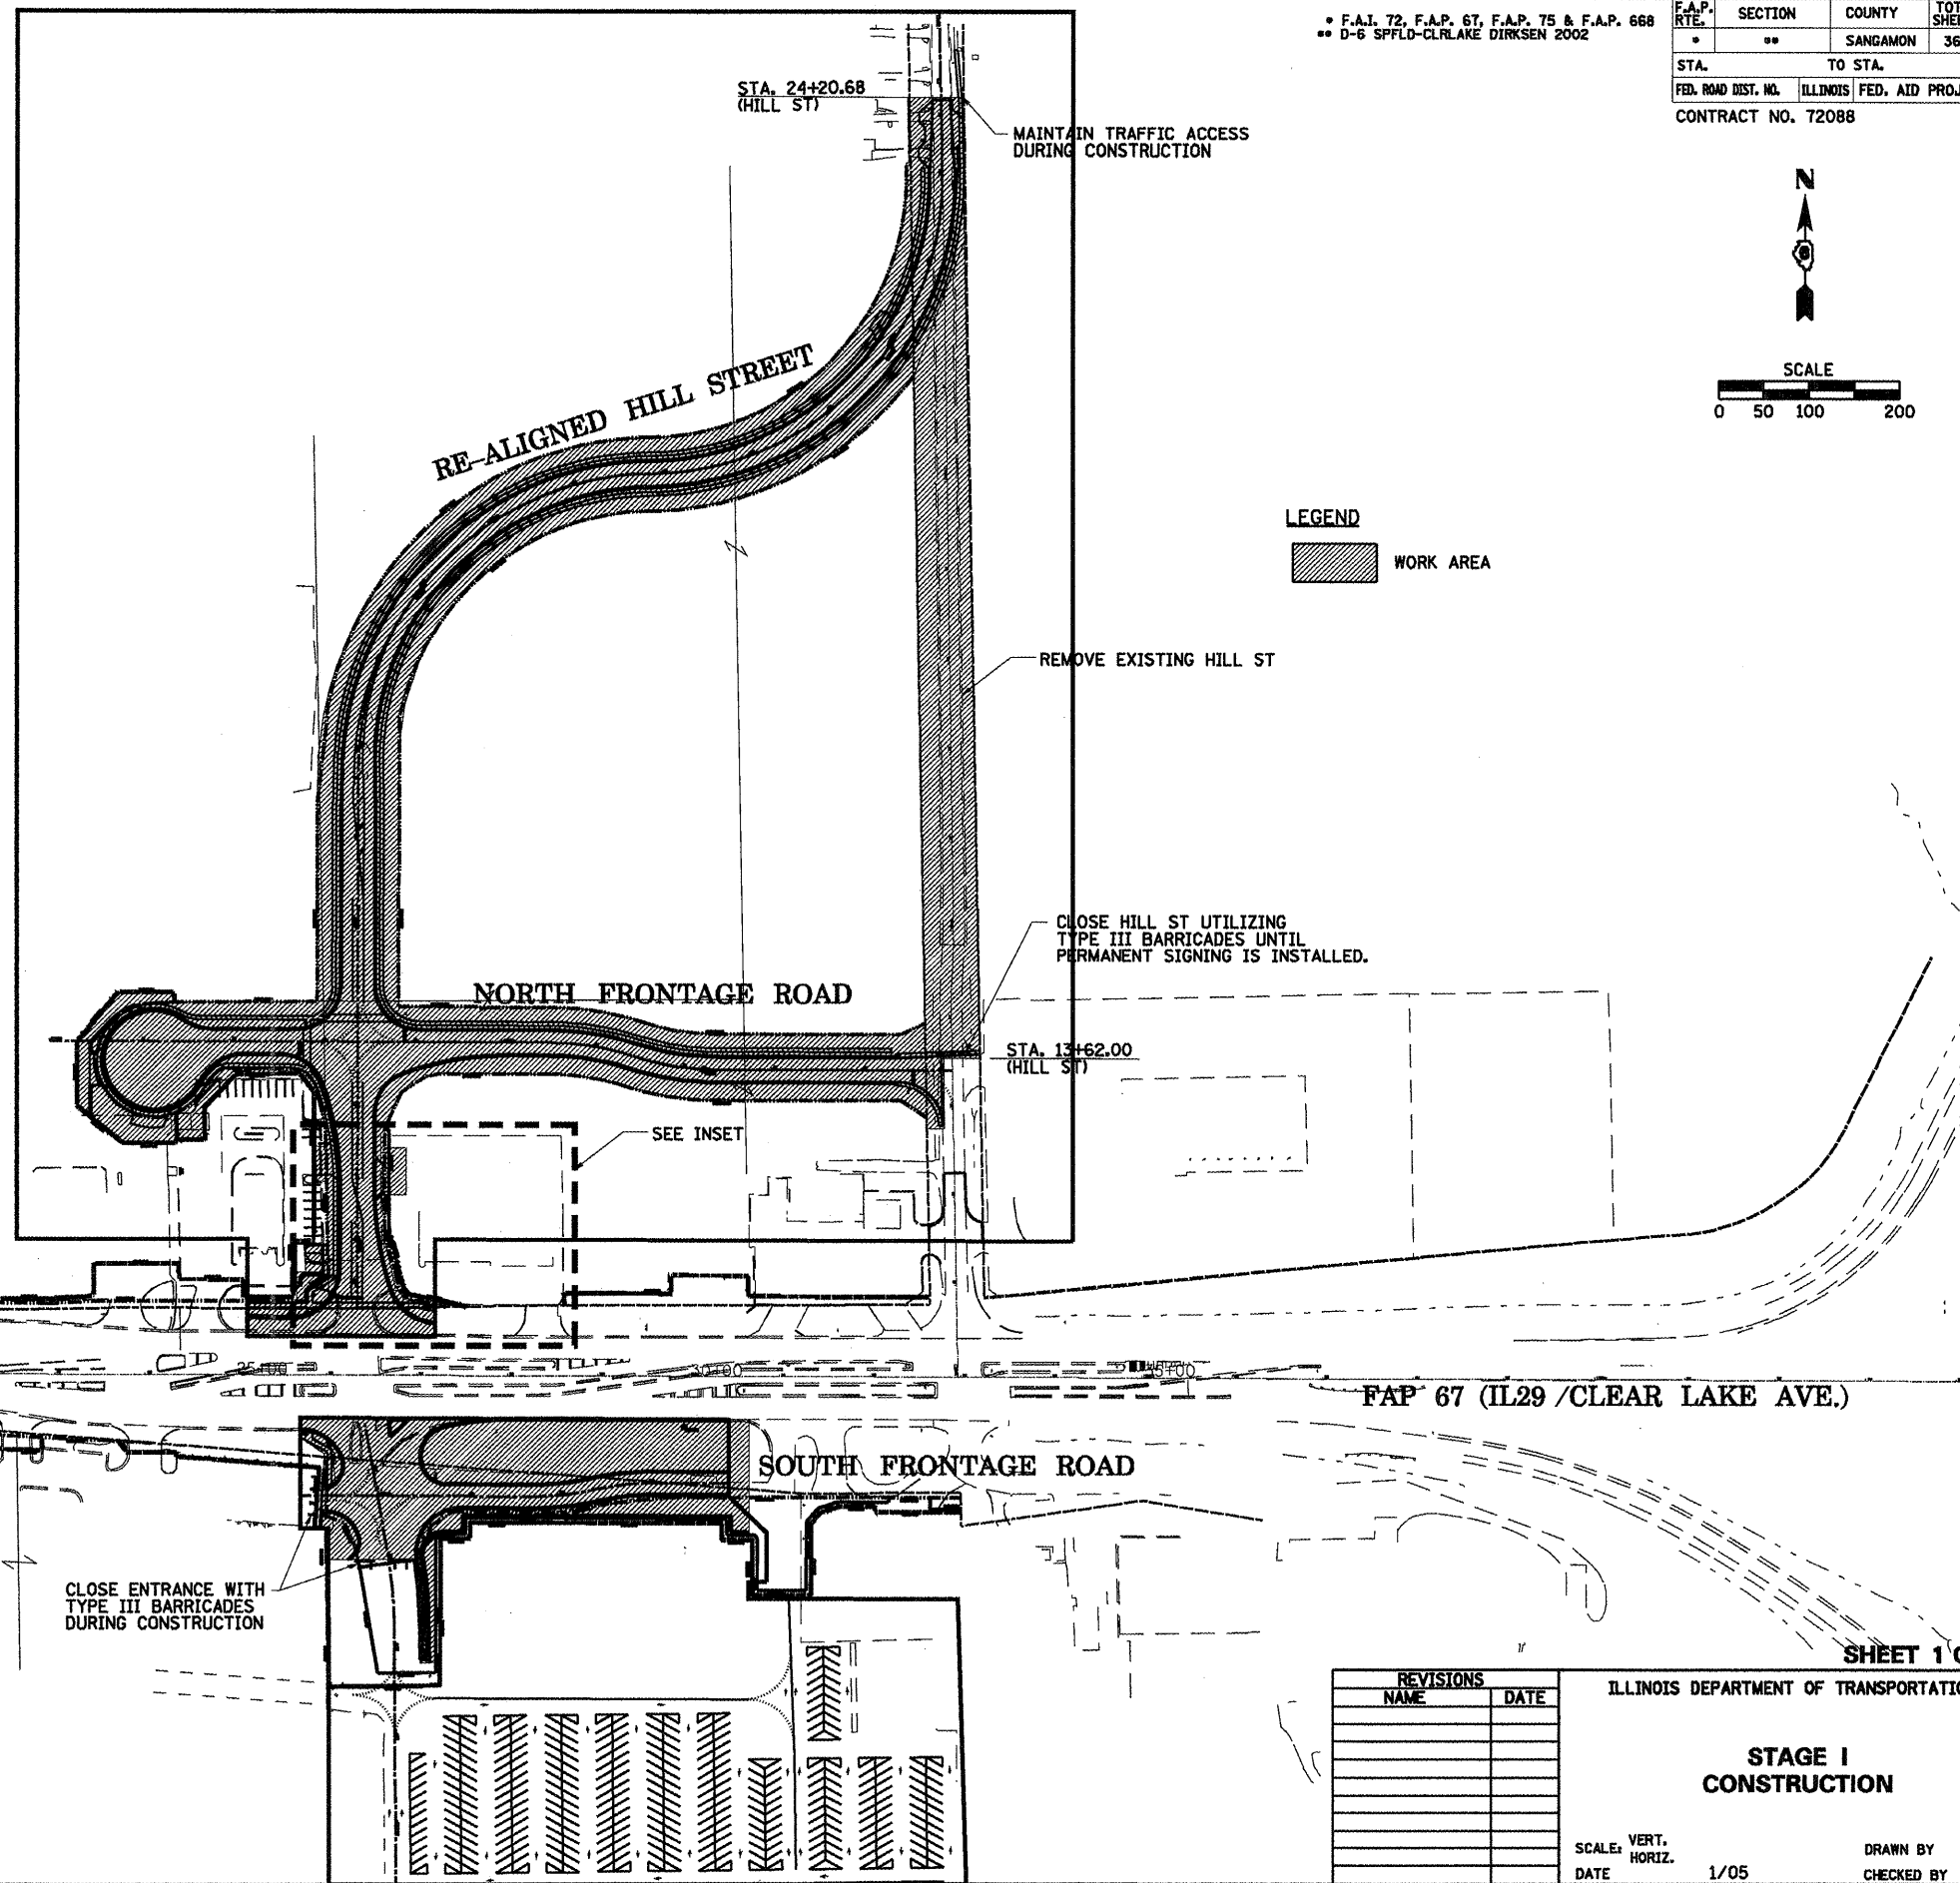


LEGEND

WORK AREA

• F.A.I. 72, F.A.P. 67, F.A.P. 75 & F.A.P. 688
 • D-6 SPFLD-CLRLAKE DIRKSEN 2002

F.A.P. RTE.	SECTION	COUNTY	TOTAL SHEETS	SHEET NO.
•	••	SANGAMON	363	33
STA.	TO STA.			
FED. ROAD DIST. NO.	ILLINOIS	FED. AID PROJECT		
CONTRACT NO. 72088				

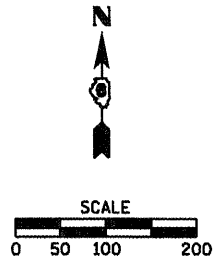

SHEET NOTES

1. USE STANDARD 701601 FOR LANE CLOSURES ON CLEAR LAKE AVE.
2. USE STANDARD 701501 FOR STAGING RE-ALIGNED HILL ST AT EXISTING HILL STREET.
3. -ACCESS TO EXISTING BUSINESSES SHALL BE MAINTAINED.
 -CONSTRUCT TEMPORARY ENTRANCE AT THE PROPOSED ENTRANCE AT 2+20.00 ON PROPOSED HILL STREET (LOCATION C IN THE INSET).
 -INSTALL STORM SEWER ACROSS ENTRANCE A KEEPING ENTRANCE B & C OPEN.
 -OPEN ENTRANCE A. CONSTRUCT STORM SEWER ACROSS ENTRANCE B.
 -OPEN ENTRANCE B TEMPORARILY TO CONSTRUCT STORM SEWER ACROSS ENTRANCE C.
 -CONSTRUCT ENTRANCE C AND COMPLETE CONSTRUCTION OF HILL STREET.
4. USE STANDARD 701801 FOR SIDEWALK CLOSURES.
5. TRAFFIC CONTROL FOR STAGE I CONSTRUCTION SHALL BE PAID FOR AT THE CONTRACT UNIT PRICE FOR THE TRAFFIC CONTROL ITEMS SPECIFIED.

REVISIONS	
NAME	DATE

ILLINOIS DEPARTMENT OF TRANSPORTATION

STAGE I CONSTRUCTION

SCALE: VERT. DATE 1/05
 HORIZ. DRAWN BY MLO
 CHECKED BY CWG

SHEET 1 OF 34