



• F.A.P. 72, F.A.P. 67, F.A.P. 75 & F.A.P. 668
 ** D-6 SPFLD-CLRLAKE DIRKSEN 2002

F.A.P. SHEETS	SECTION	COUNTY	TOTAL SHEETS	SHEET NO.
•	**	SANGAMON	363	39
STA. TO STA.				
FED. ROAD DIST. NO.	ILLINOIS	FED. AID PROJECT		
CONTRACT NO. 72088				

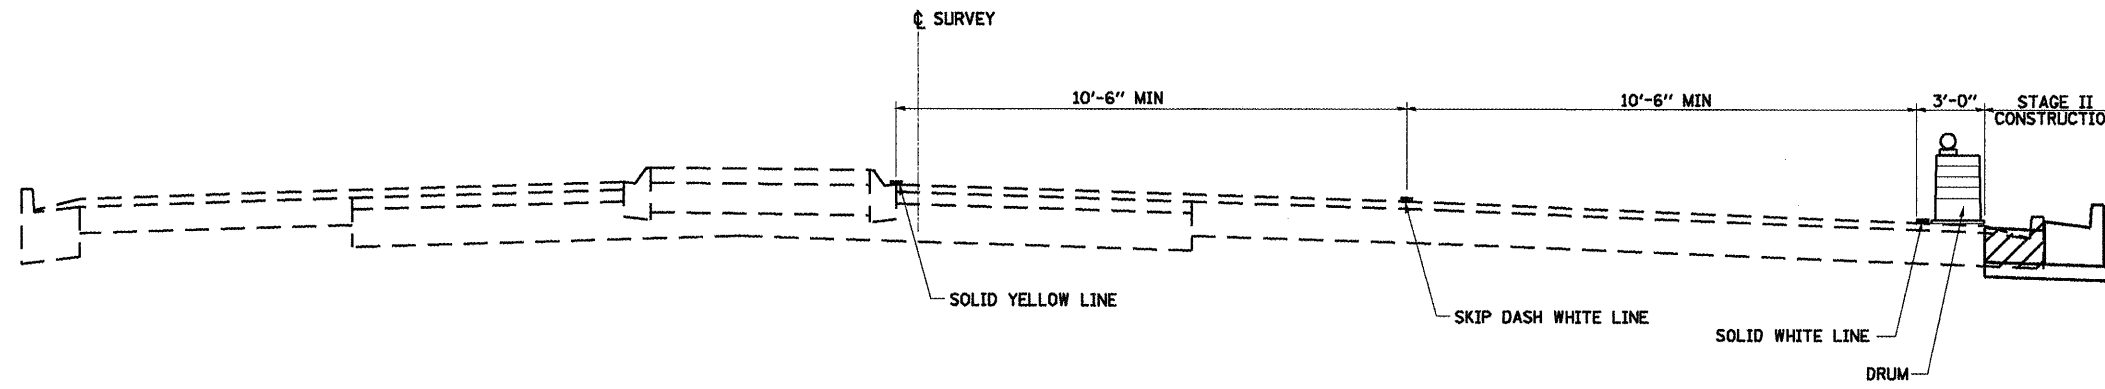

CLEAR LAKE AVENUE
SECTION A-A (TYPICAL)
STA. 124+60.41 TO DIRKSEN PARKWAY

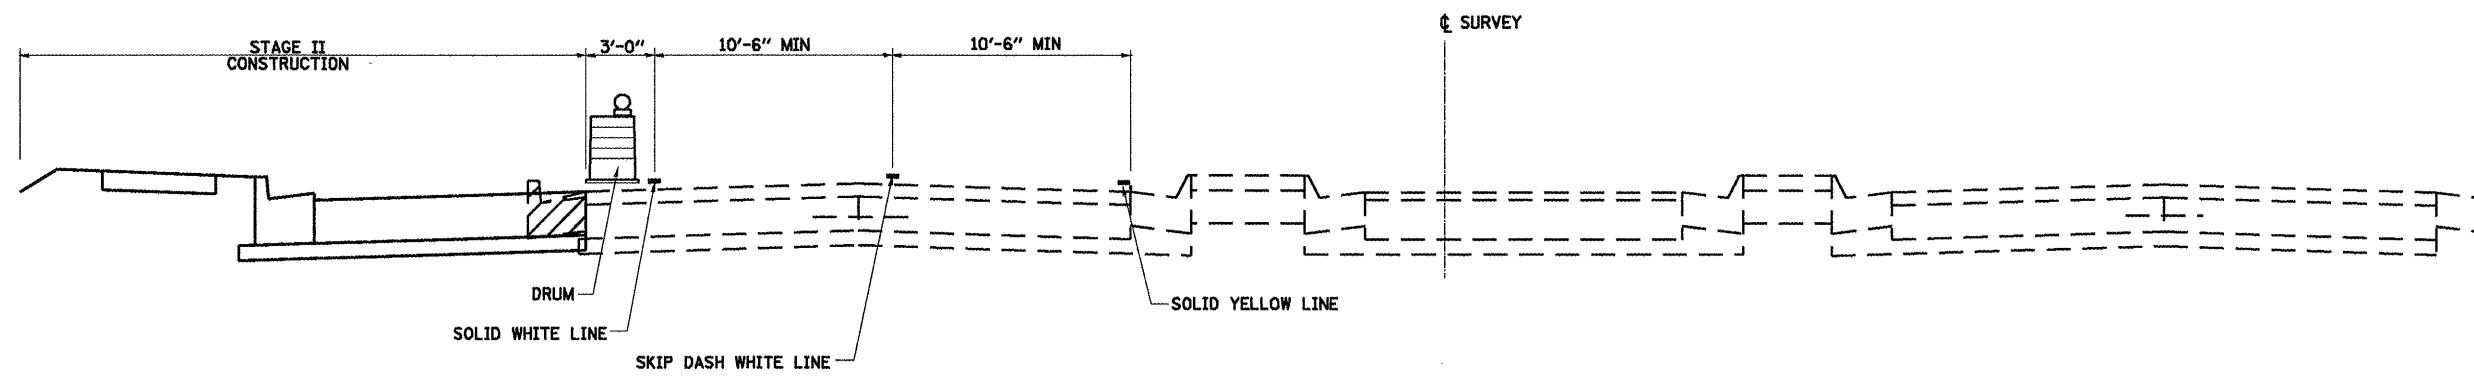

CLEAR LAKE AVENUE
SECTION B-B (TYPICAL)
DIRKSEN PARKWAY TO STA. 36+00.00

SHEET 7 OF 34

REVISIONS	
NAME	DATE

ILLINOIS DEPARTMENT OF TRANSPORTATION

**STAGE II
 CONSTRUCTION
 TYPICAL SECTIONS**

SCALE: VERT. 1/8"=1'-0"
 DATE 1/05

DRAWN BY NJV
 CHECKED BY CWG