






 




**LEGEND**

-  WORK AREA
-  SIGN ON PORTABLE OR PERMANENT SUPPORT
-  DRUM WITH MONO DIRECTIONAL LIGHT
-  DRUM WITH MONO DIRECTIONAL FLASHING LIGHT
-  TYPE III BARRICADE

-  PAVEMENT MARKING TO BE REMOVED
-  TEMPORARY PAVEMENT MARKING
-  PAVEMENT MARKING TO REMAIN
-  TRAFFIC FLOW DIRECTION
-  ITEM 4 DOUBLE YELLOW (NARROW)

**TEMPORARY PAVEMENT MARKING LEGEND**




- 1 4" SKIP-DASH YELLOW
- 2 4" SOLID YELLOW
- 3 4" DIAGONAL YELLOW
- 4 4" DOUBLE YELLOW NARROW
- 5 4" SKIP-DASH WHITE
- 6 4" SOLID WHITE
- 7 24" STOP BAR WHITE
- 8 4" DIAGONAL WHITE

**TRAFFIC CONTROL STANDARDS**

701602

F.A.P. 72, F.A.P. 67, F.A.P. 75 & F.A.P. 668  
 \*\* D-6 SPFLD-CLRLAKE DIRKSEN 2002

F.A.P. RTE.	SECTION	COUNTY	TOTAL SHEETS	SHEET NO.
	**	SANGAMON	363	40
STA.	TO STA.			
FED. ROAD DIST. NO.	ILLINOIS	FED. AID PROJECT		
CONTRACT NO. 72088				

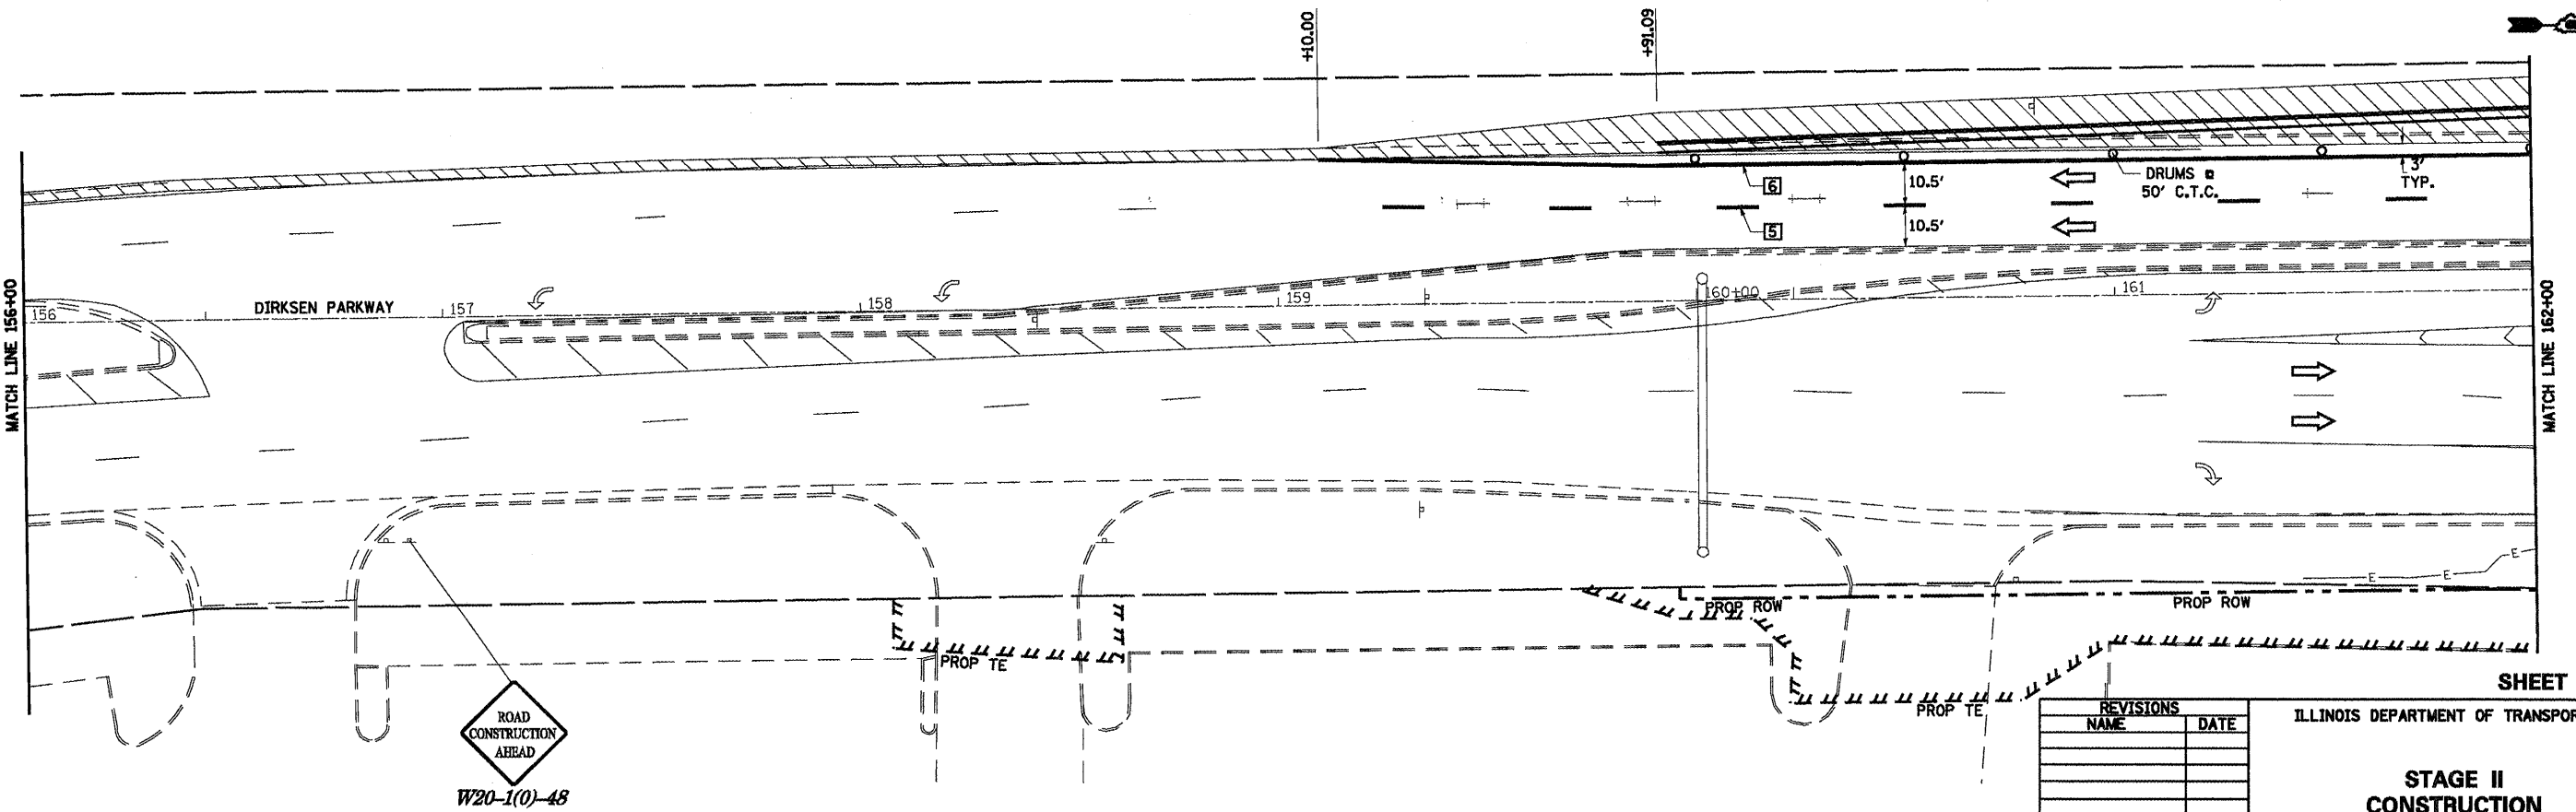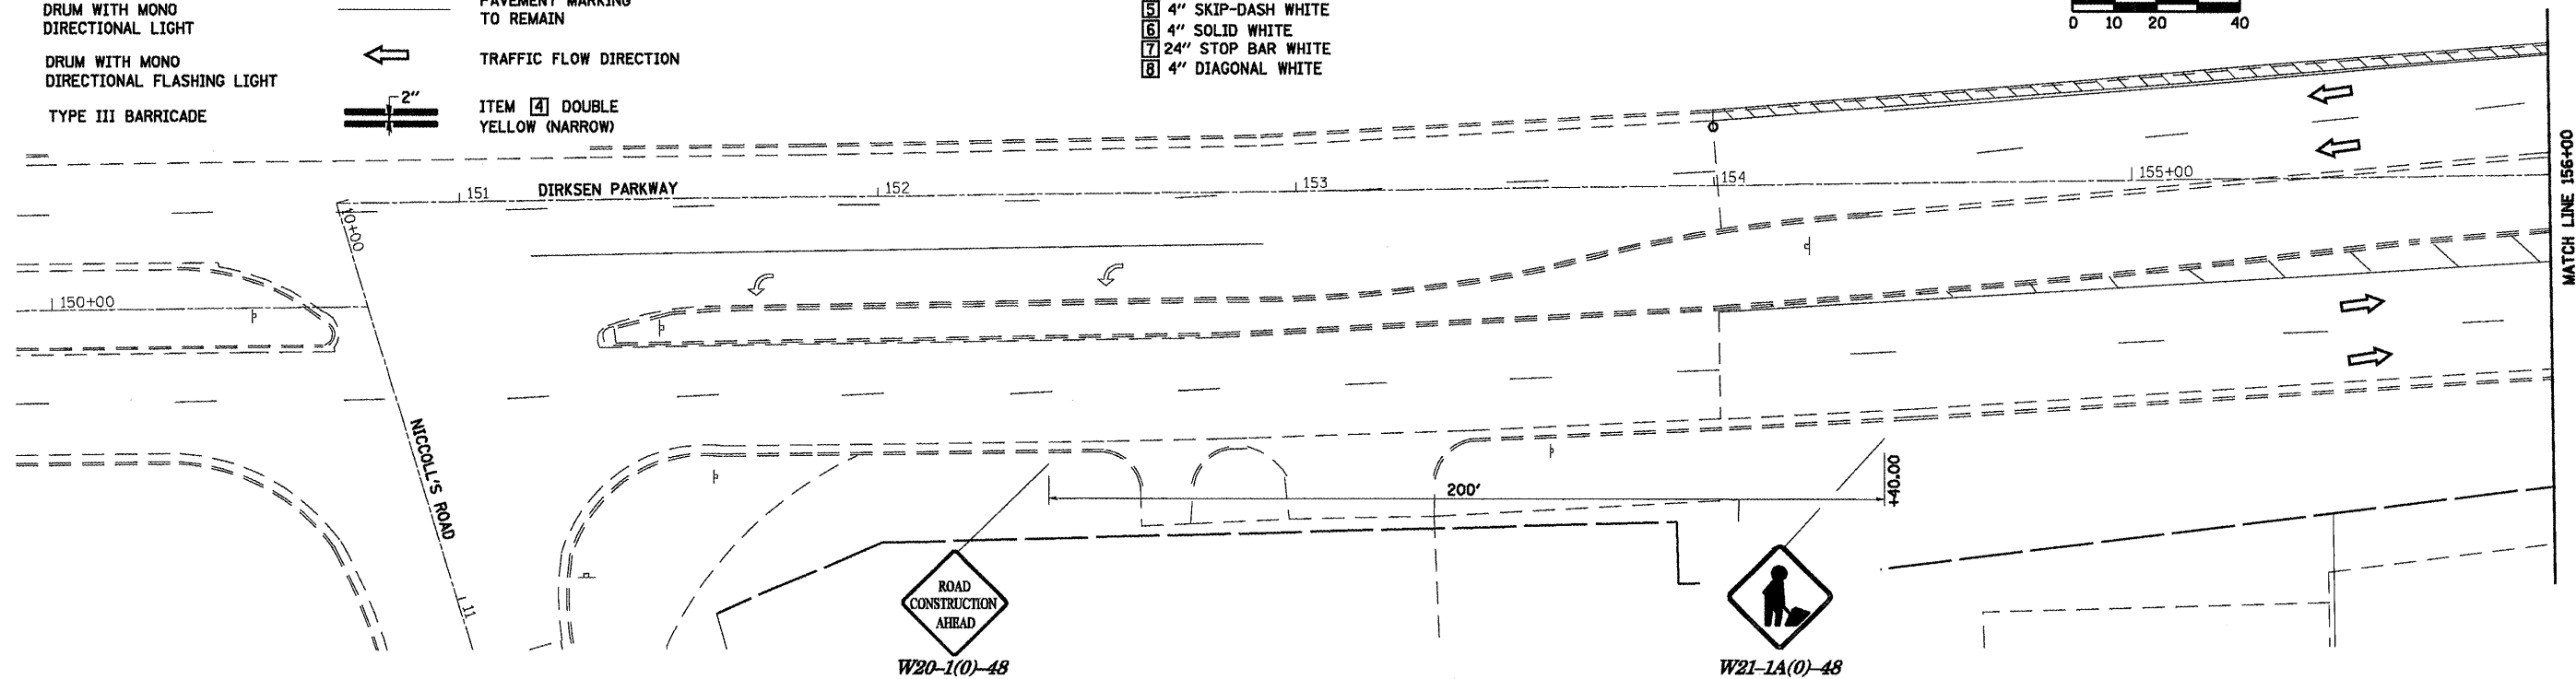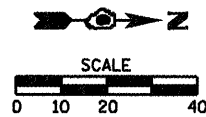

SHEET 8 OF 34

REVISIONS	
NAME	DATE

ILLINOIS DEPARTMENT OF TRANSPORTATION

**STAGE II CONSTRUCTION**

SCALE: VERT. 1/05  
 HORIZ. DATE

DRAWN BY NJV  
 CHECKED BY CWG