



• F.A.P. 72, F.A.P. 67, F.A.P. 75 & F.A.P. 668  
 \*\* D-6 SPFLD-CLRLAKE DIRKSEN 2002

F.A.P. RTE.	SECTION	COUNTY	TOTAL SHEETS	SHEET NO.
*	**	SANGAMON	363	43
STA. TO STA.				
FED. RMD DIST. NO.	ILLINOIS	FED. AID PROJECT		
CONTRACT NO. 72088				

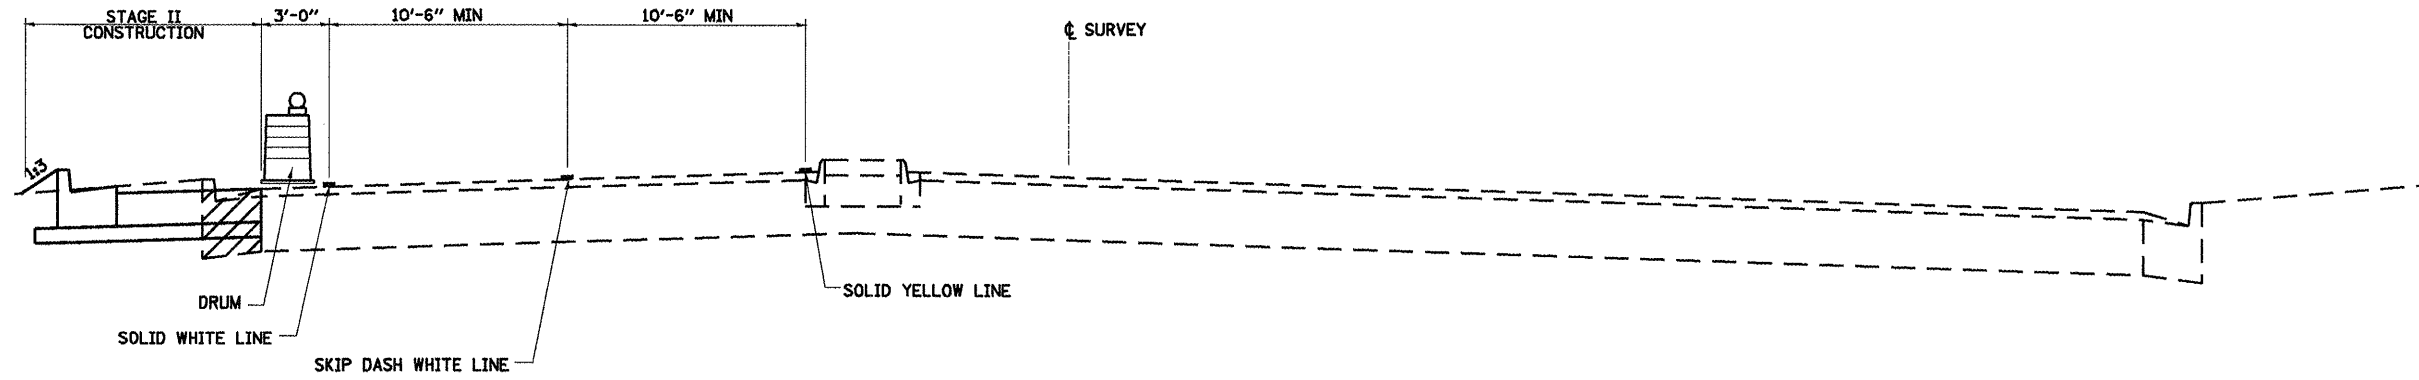

**DIRKSEN PARKWAY**  
**SECTION C-C (TYPICAL)**  
**STA. 154+00.00 TO CLEAR LAKE AVENUE**

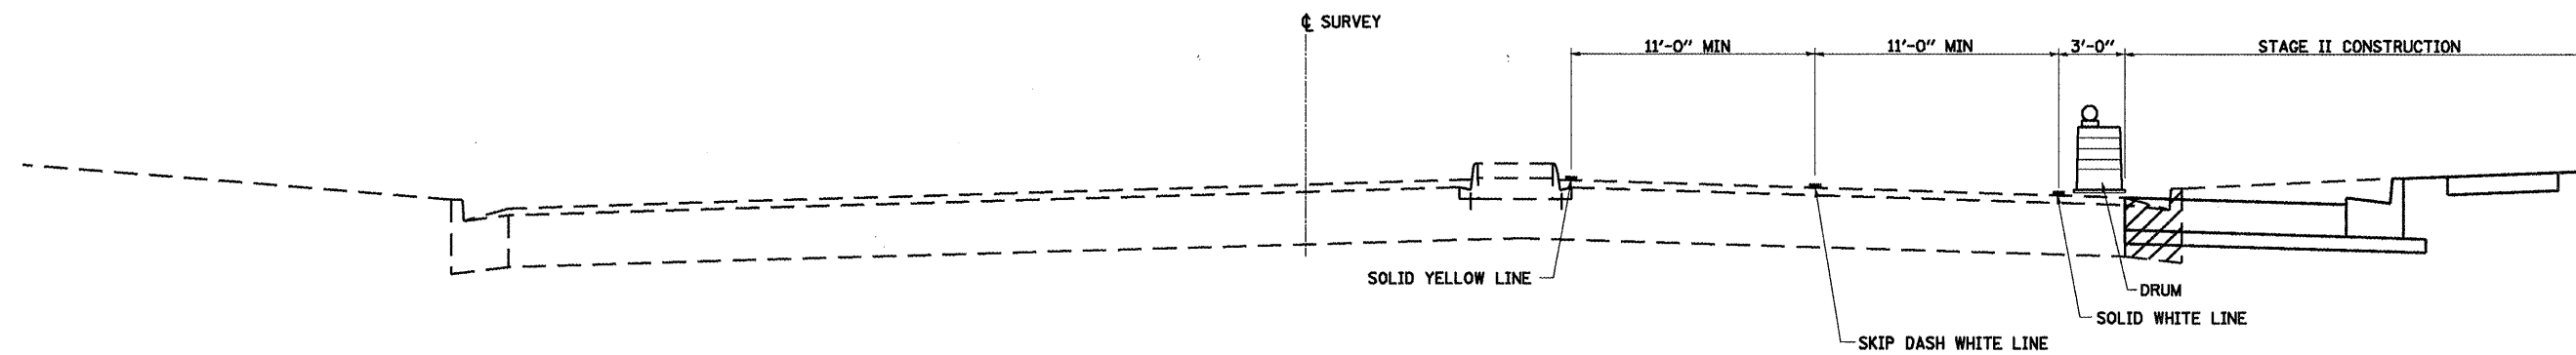

**DIRKSEN PARKWAY**  
**SECTION D-D (TYPICAL)**  
**CLEAR LAKE AVENUE TO STA. 173+16.98**

SHEET 11 OF 34

REVISIONS	
NAME	DATE

ILLINOIS DEPARTMENT OF TRANSPORTATION

**STAGE II  
 CONSTRUCTION  
 TYPICAL SECTIONS**

SCALE: VERT. 1/05  
 DATE

DRAWN BY NJV  
 CHECKED BY CWG