


STAGE III SUGGESTED SEQUENCE OF CONSTRUCTION:

1. CLOSE OFF INTERMEDIATE LEFT TURNS FOR CLEAR LAKE STA. 21+50 TO STA. 37+00.
2. CONSTRUCT WIDENING ON WEST BOUND CLEAR LAKE AVE. FROM STA 125+00 TO DIRKSEN PARKWAY. SHEETS 13 & 14 OF 34.
3. CONSTRUCT WIDENING ON SOUTH BOUND DIRKSEN PRKWY FROM CLEAR LAKE AVE. TO STA. 173+15. SHEETS 19 & 20 OF 34.
4. CONSTRUCT WIDENING ON EAST BOUND CLEAR LAKE AVE. FROM DIRKSEN PARKWAY TO STA 35+00. EXCEPT KMART WEST ENTRANCE. SHEETS 14, 15 & 16 OF 34.
5. CONSTRUCT WIDENING ON NORTH BOUND DIRKSEN PRKWY FROM STA. 157+20 TO CLEAR LAKE AVE. SHEETS 18 & 19 OF 34.
6. AFTER WIDENING IS FINISHED RECONFIGURE RIGHT TURN LANES AND CONSTRUCT ISLANDS, AT THE SOUTHEAST AND NORTHWEST QUADRANTS OF CLEAR LAKE AVE AND DIRKSEN PKWY INTERSECTION.


• F.A.P. 72, F.A.P. 67, F.A.P. 75 & F.A.P. 668
 ** D-6 SPFLD-CLRLAKE DIRKSEN 2002

F.A.P. RTE.	SECTION	COUNTY	TOTAL SHEETS	SHEET NO.
*	**	SANGAMON	363	44
STA.		TO STA.		
FED. ROAD DIST. NO.		ILLINOIS	FED. AID PROJECT	
CONTRACT NO. 72088				


LEGEND

 WORK AREA


N



SCALE

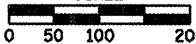

0 50 100 200

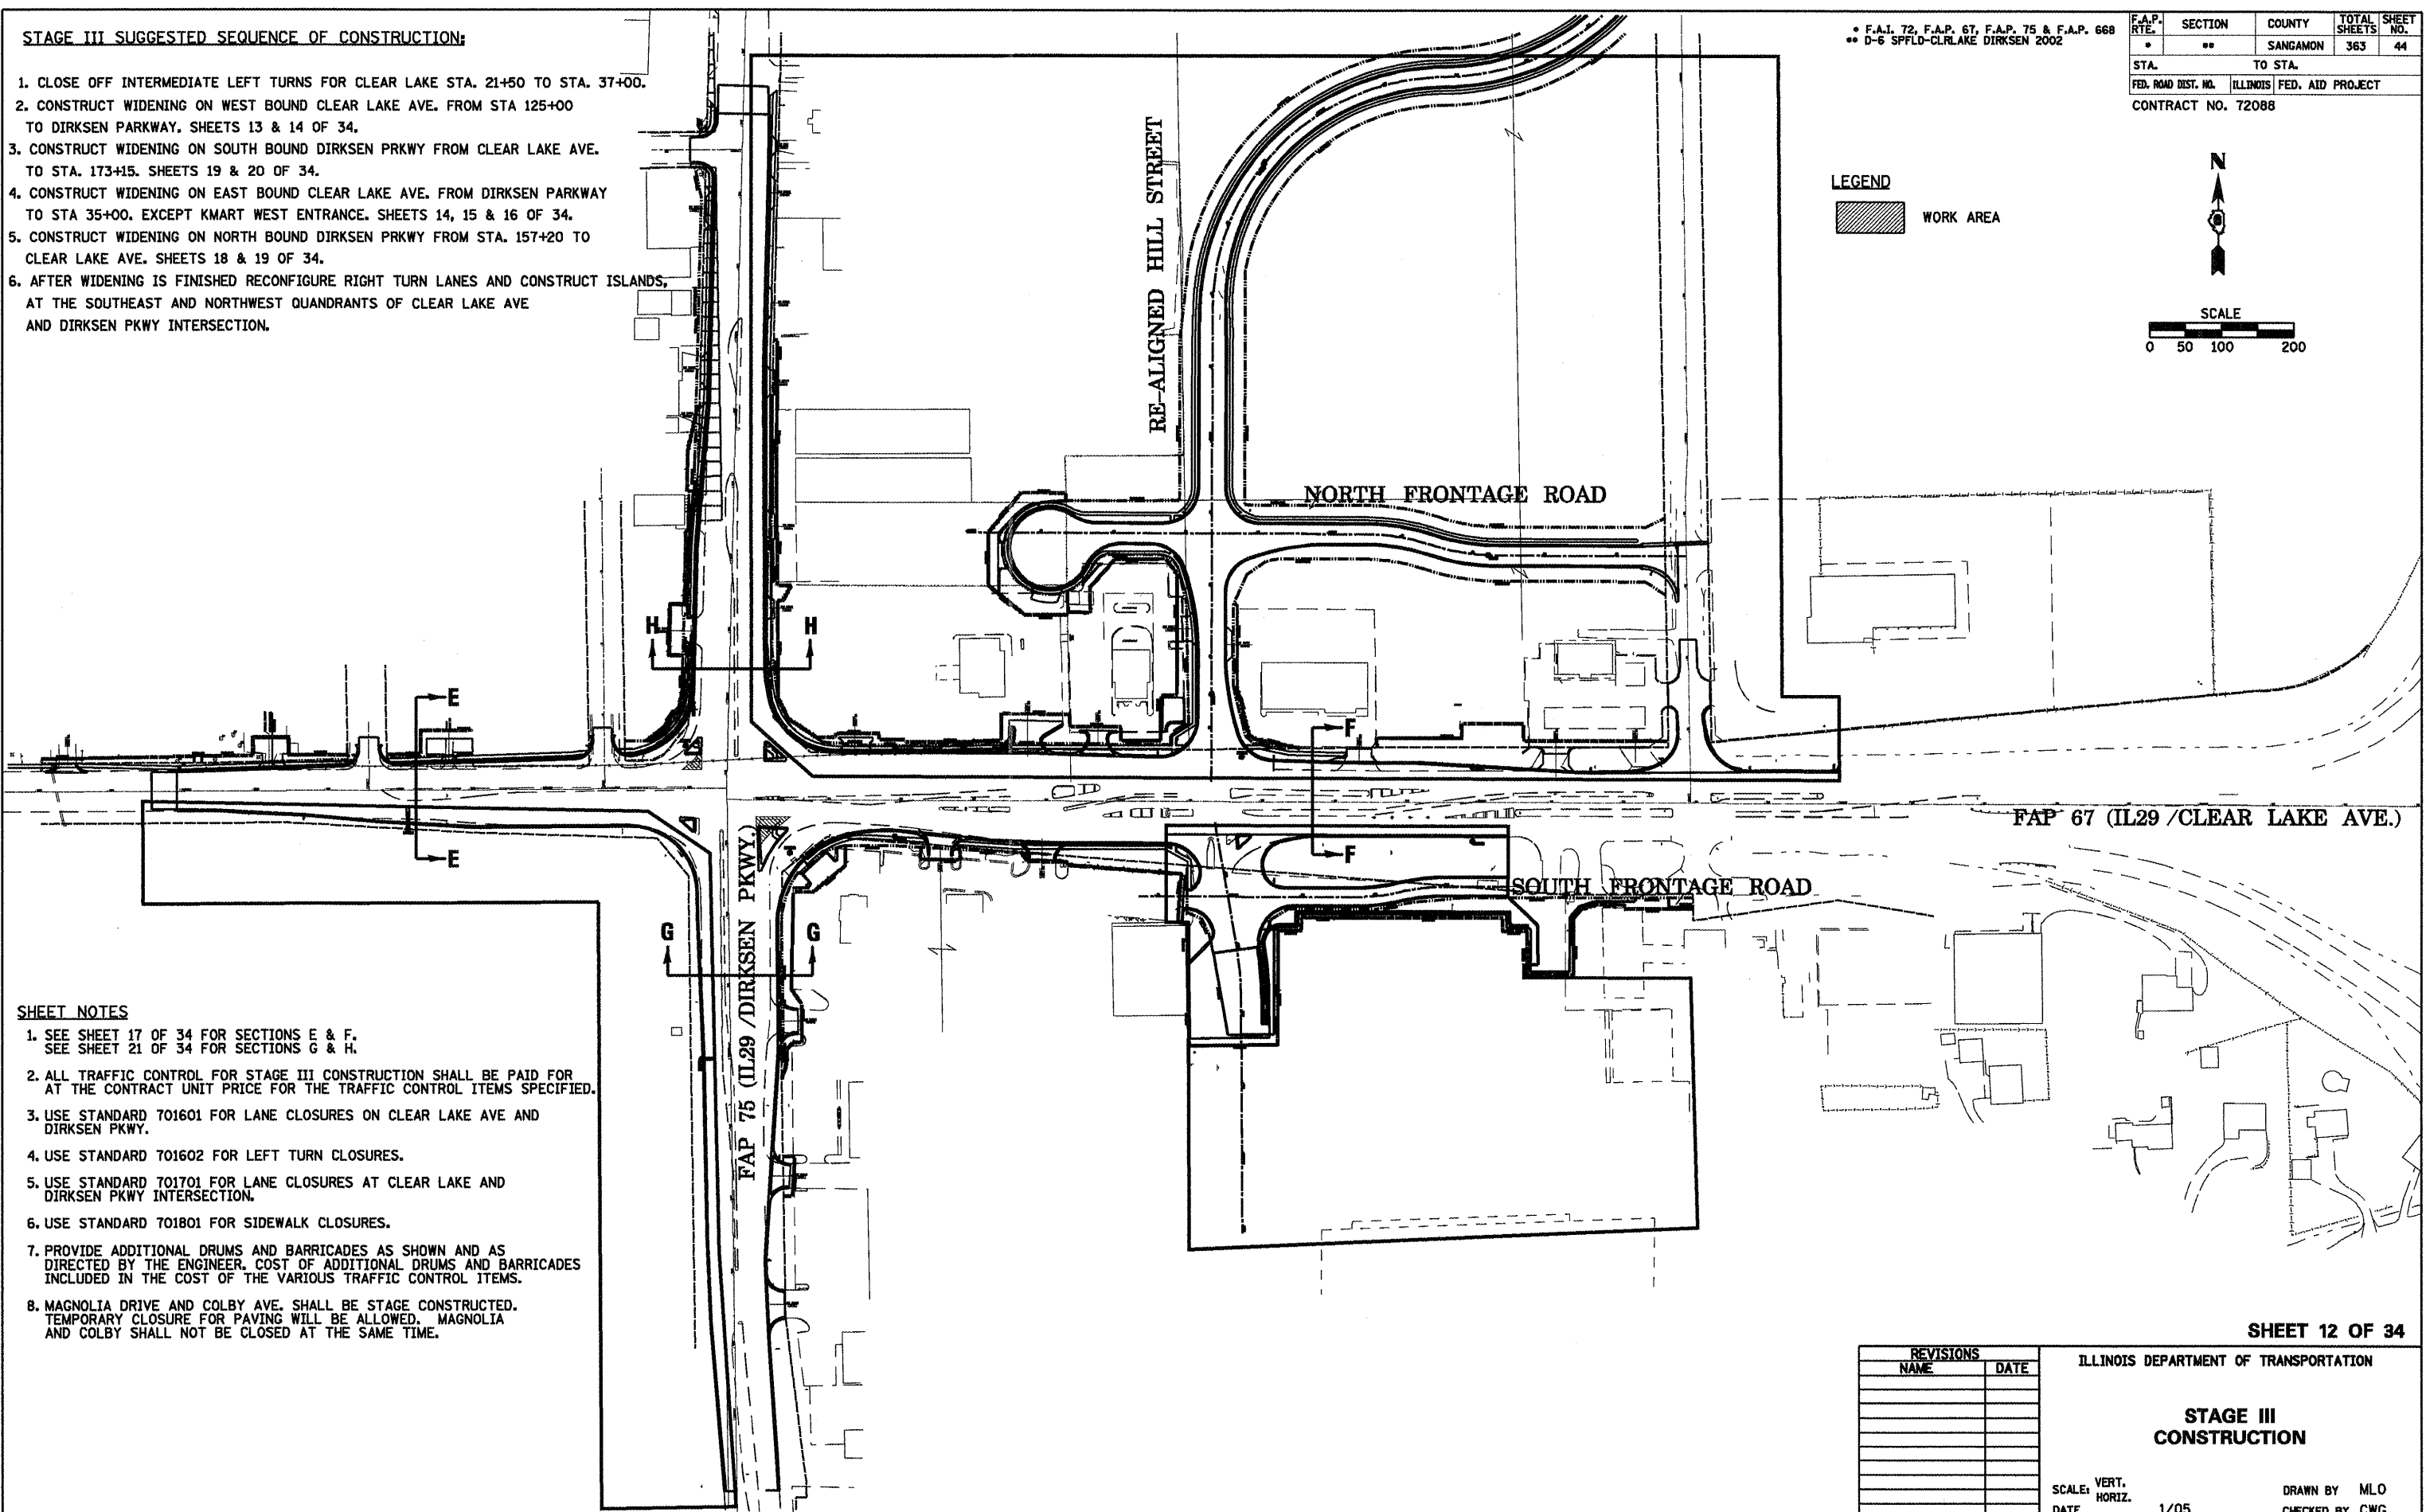

SHEET NOTES

1. SEE SHEET 17 OF 34 FOR SECTIONS E & F.
SEE SHEET 21 OF 34 FOR SECTIONS G & H.
2. ALL TRAFFIC CONTROL FOR STAGE III CONSTRUCTION SHALL BE PAID FOR AT THE CONTRACT UNIT PRICE FOR THE TRAFFIC CONTROL ITEMS SPECIFIED.
3. USE STANDARD 701601 FOR LANE CLOSURES ON CLEAR LAKE AVE AND DIRKSEN PKWY.
4. USE STANDARD 701602 FOR LEFT TURN CLOSURES.
5. USE STANDARD 701701 FOR LANE CLOSURES AT CLEAR LAKE AND DIRKSEN PKWY INTERSECTION.
6. USE STANDARD 701801 FOR SIDEWALK CLOSURES.
7. PROVIDE ADDITIONAL DRUMS AND BARRICADES AS SHOWN AND AS DIRECTED BY THE ENGINEER. COST OF ADDITIONAL DRUMS AND BARRICADES INCLUDED IN THE COST OF THE VARIOUS TRAFFIC CONTROL ITEMS.
8. MAGNOLIA DRIVE AND COLBY AVE. SHALL BE STAGE CONSTRUCTED. TEMPORARY CLOSURE FOR PAVING WILL BE ALLOWED. MAGNOLIA AND COLBY SHALL NOT BE CLOSED AT THE SAME TIME.

SHEET 12 OF 34

REVISIONS	
NAME	DATE

ILLINOIS DEPARTMENT OF TRANSPORTATION

STAGE III CONSTRUCTION

SCALE: VERT. 1/05
 HORIZ. DATE

DRAWN BY MLO
 CHECKED BY CWG