
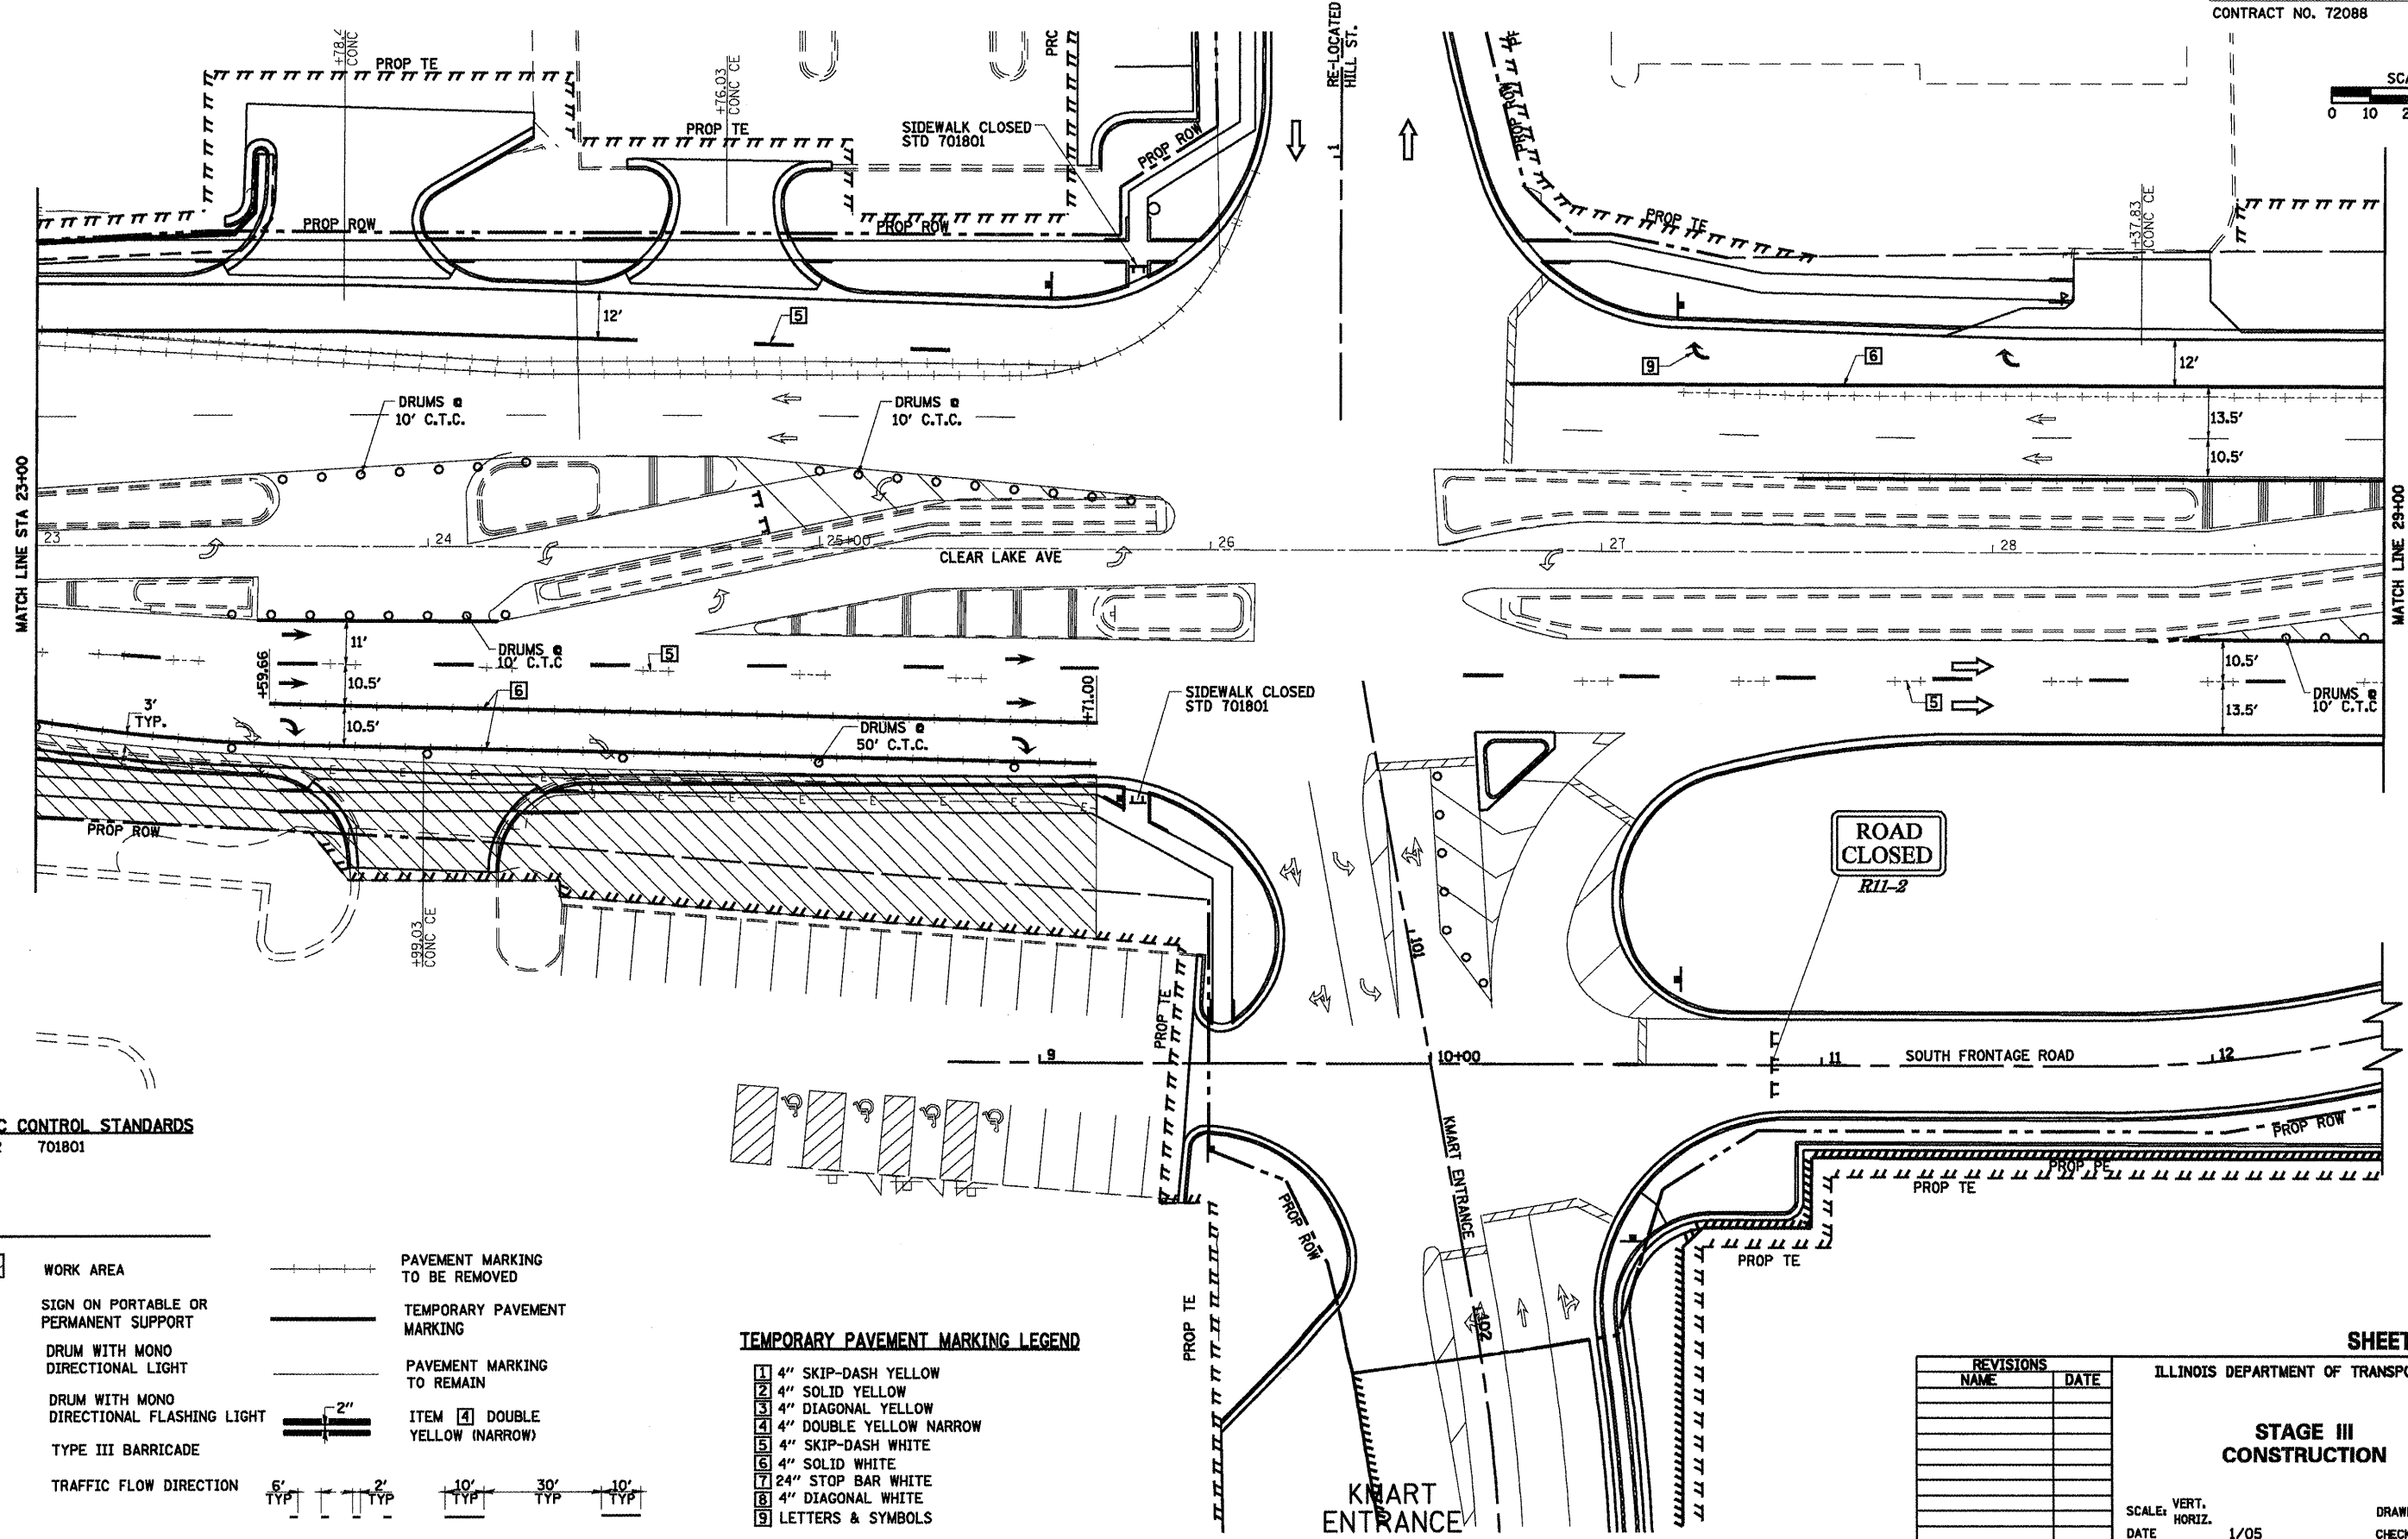


F.A.P. RTE.	SECTION	COUNTY	TOTAL SHEETS	SHEET NO.
	**	SANGAMON	363	47
STA.	TO STA.			
FED. ROAD DIST. NO.	ILLINOIS	FED. AID PROJECT		
CONTRACT NO. 72088				

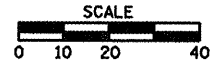

TRAFFIC CONTROL STANDARDS
 701602 701801

LEGEND

	WORK AREA		PAVEMENT MARKING TO BE REMOVED
	SIGN ON PORTABLE OR PERMANENT SUPPORT		TEMPORARY PAVEMENT MARKING
	DRUM WITH MONO DIRECTIONAL LIGHT		PAVEMENT MARKING TO REMAIN
	DRUM WITH MONO DIRECTIONAL FLASHING LIGHT		ITEM 4 DOUBLE YELLOW (NARROW)
	TYPE III BARRICADE		TRAFFIC FLOW DIRECTION

TEMPORARY PAVEMENT MARKING LEGEND

1	4" SKIP-DASH YELLOW
2	4" SOLID YELLOW
3	4" DIAGONAL YELLOW
4	4" DOUBLE YELLOW NARROW
5	4" SKIP-DASH WHITE
6	4" SOLID WHITE
7	24" STOP BAR WHITE
8	4" DIAGONAL WHITE
9	LETTERS & SYMBOLS

REVISIONS

NAME	DATE

SHEET 15 OF 34
 ILLINOIS DEPARTMENT OF TRANSPORTATION
STAGE III CONSTRUCTION
 SCALE: VERT. 1/05
 DATE: 1/05
 DRAWN BY: NJV
 CHECKED BY: CWG