




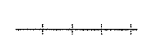


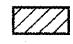



LEGEND

-  WORK AREA
-  SIGN ON PORTABLE OR PERMANENT SUPPORT
-  DRUM WITH MONO DIRECTIONAL LIGHT
-  DRUM WITH MONO DIRECTIONAL FLASHING LIGHT
-  TYPE III BARRICADE

 -  PAVEMENT MARKING TO BE REMOVED
-  TEMPORARY PAVEMENT MARKING
-  PAVEMENT MARKING TO REMAIN
-  TRAFFIC FLOW DIRECTION
-  ITEM 4 DOUBLE YELLOW (NARROW)

TEMPORARY PAVEMENT MARKING LEGEND




- 1 4" SKIP-DASH YELLOW
- 2 4" SOLID YELLOW
- 3 4" DIAGONAL YELLOW
- 4 4" DOUBLE YELLOW NARROW
- 5 4" SKIP-DASH WHITE
- 6 4" SOLID WHITE
- 7 24" STOP BAR WHITE
- 8 4" DIAGONAL WHITE

TRAFFIC CONTROL STANDARDS

701602

F.A.P. 72, F.A.P. 67, F.A.P. 75 & F.A.P. 668
D-6 SPFLD-CLRLAKE DIRKSEN 2002

F.A.P. RTE.	SECTION	COUNTY	TOTAL SHEETS	SHEET NO.
.	..	SANGAMON	363	50
STA.	TO STA.			
FED. ROAD DIST. NO.	ILLINOIS FED. AID PROJECT			
CONTRACT NO. 72088				

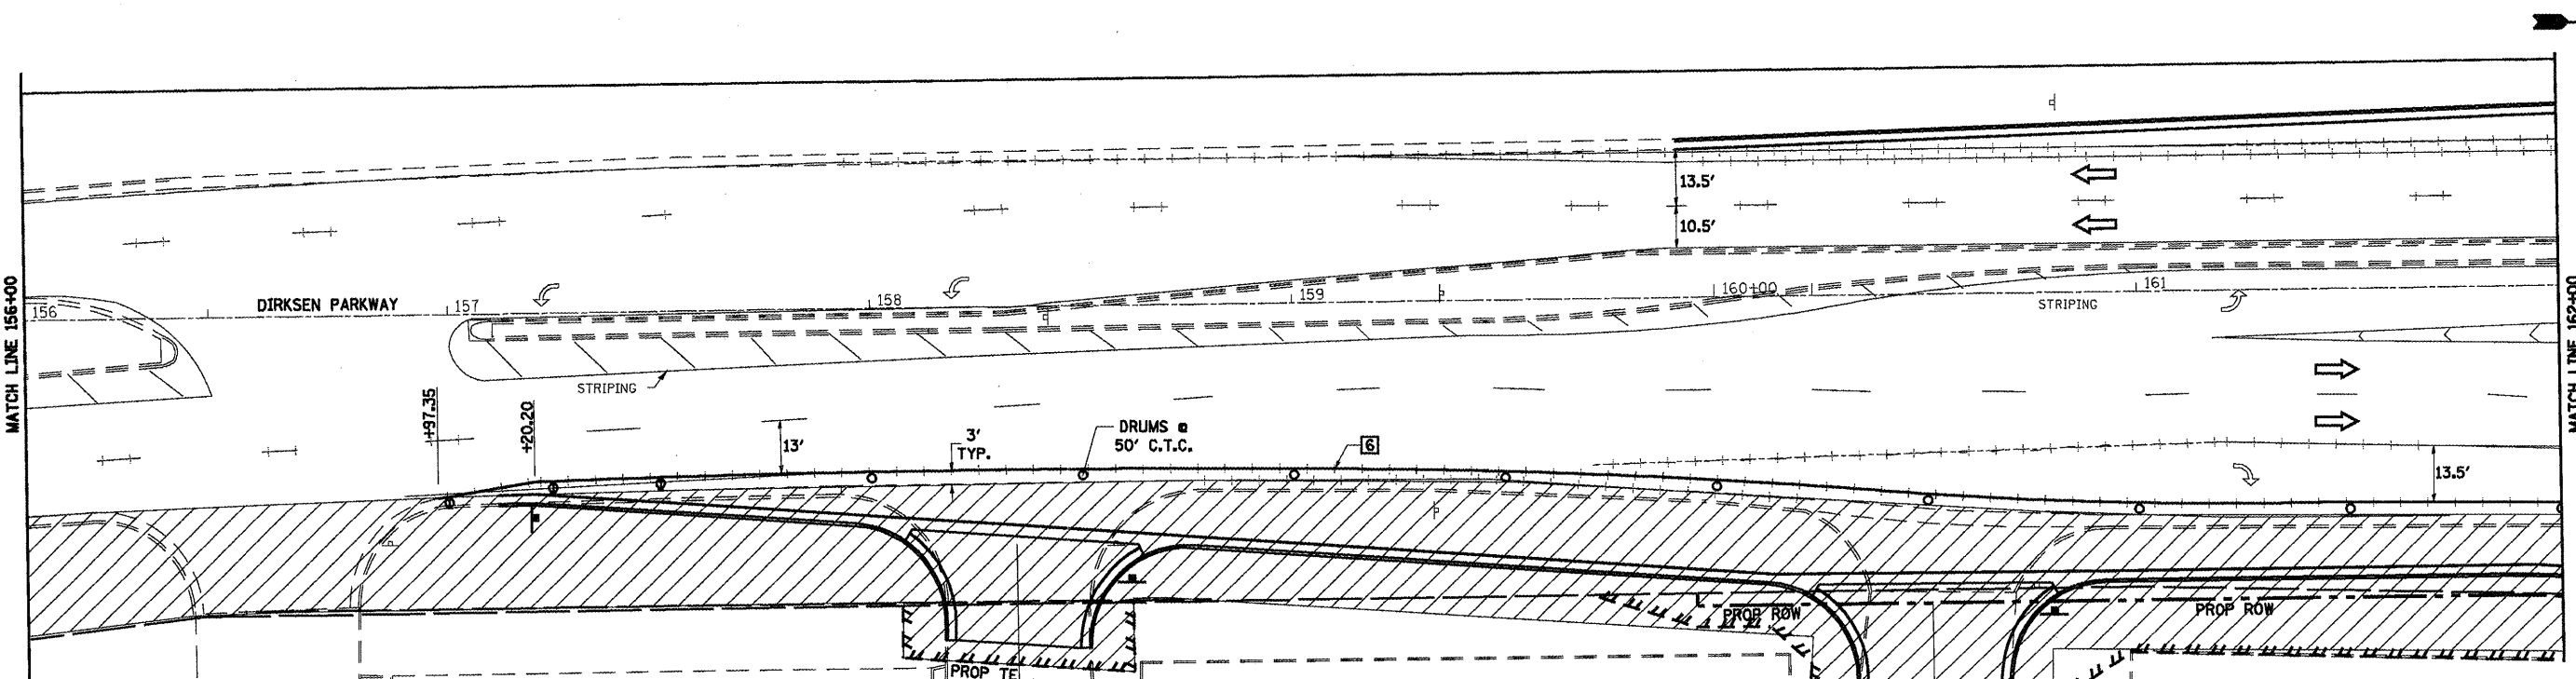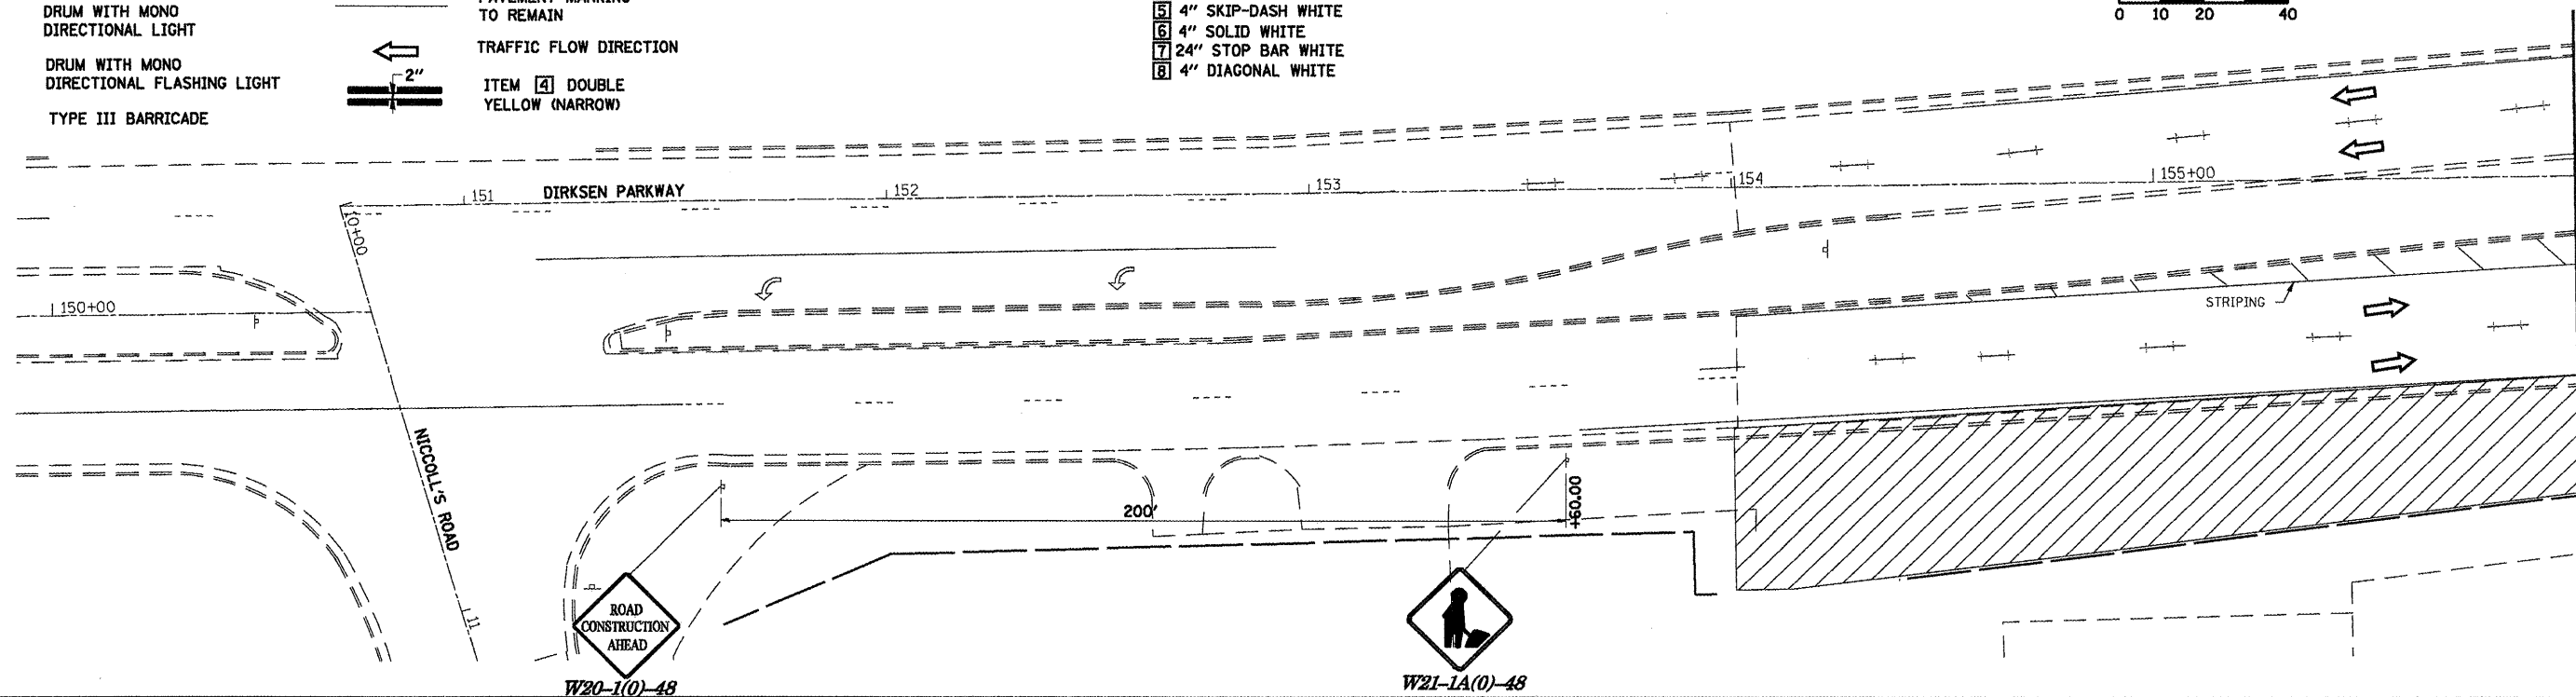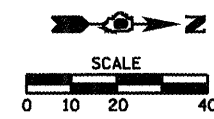

SHEET 18 OF 34

REVISIONS	
NAME	DATE

ILLINOIS DEPARTMENT OF TRANSPORTATION
STAGE III CONSTRUCTION
SCALE: VERT. 1/05
DATE 1/05
DRAWN BY NJV
CHECKED BY CWG