
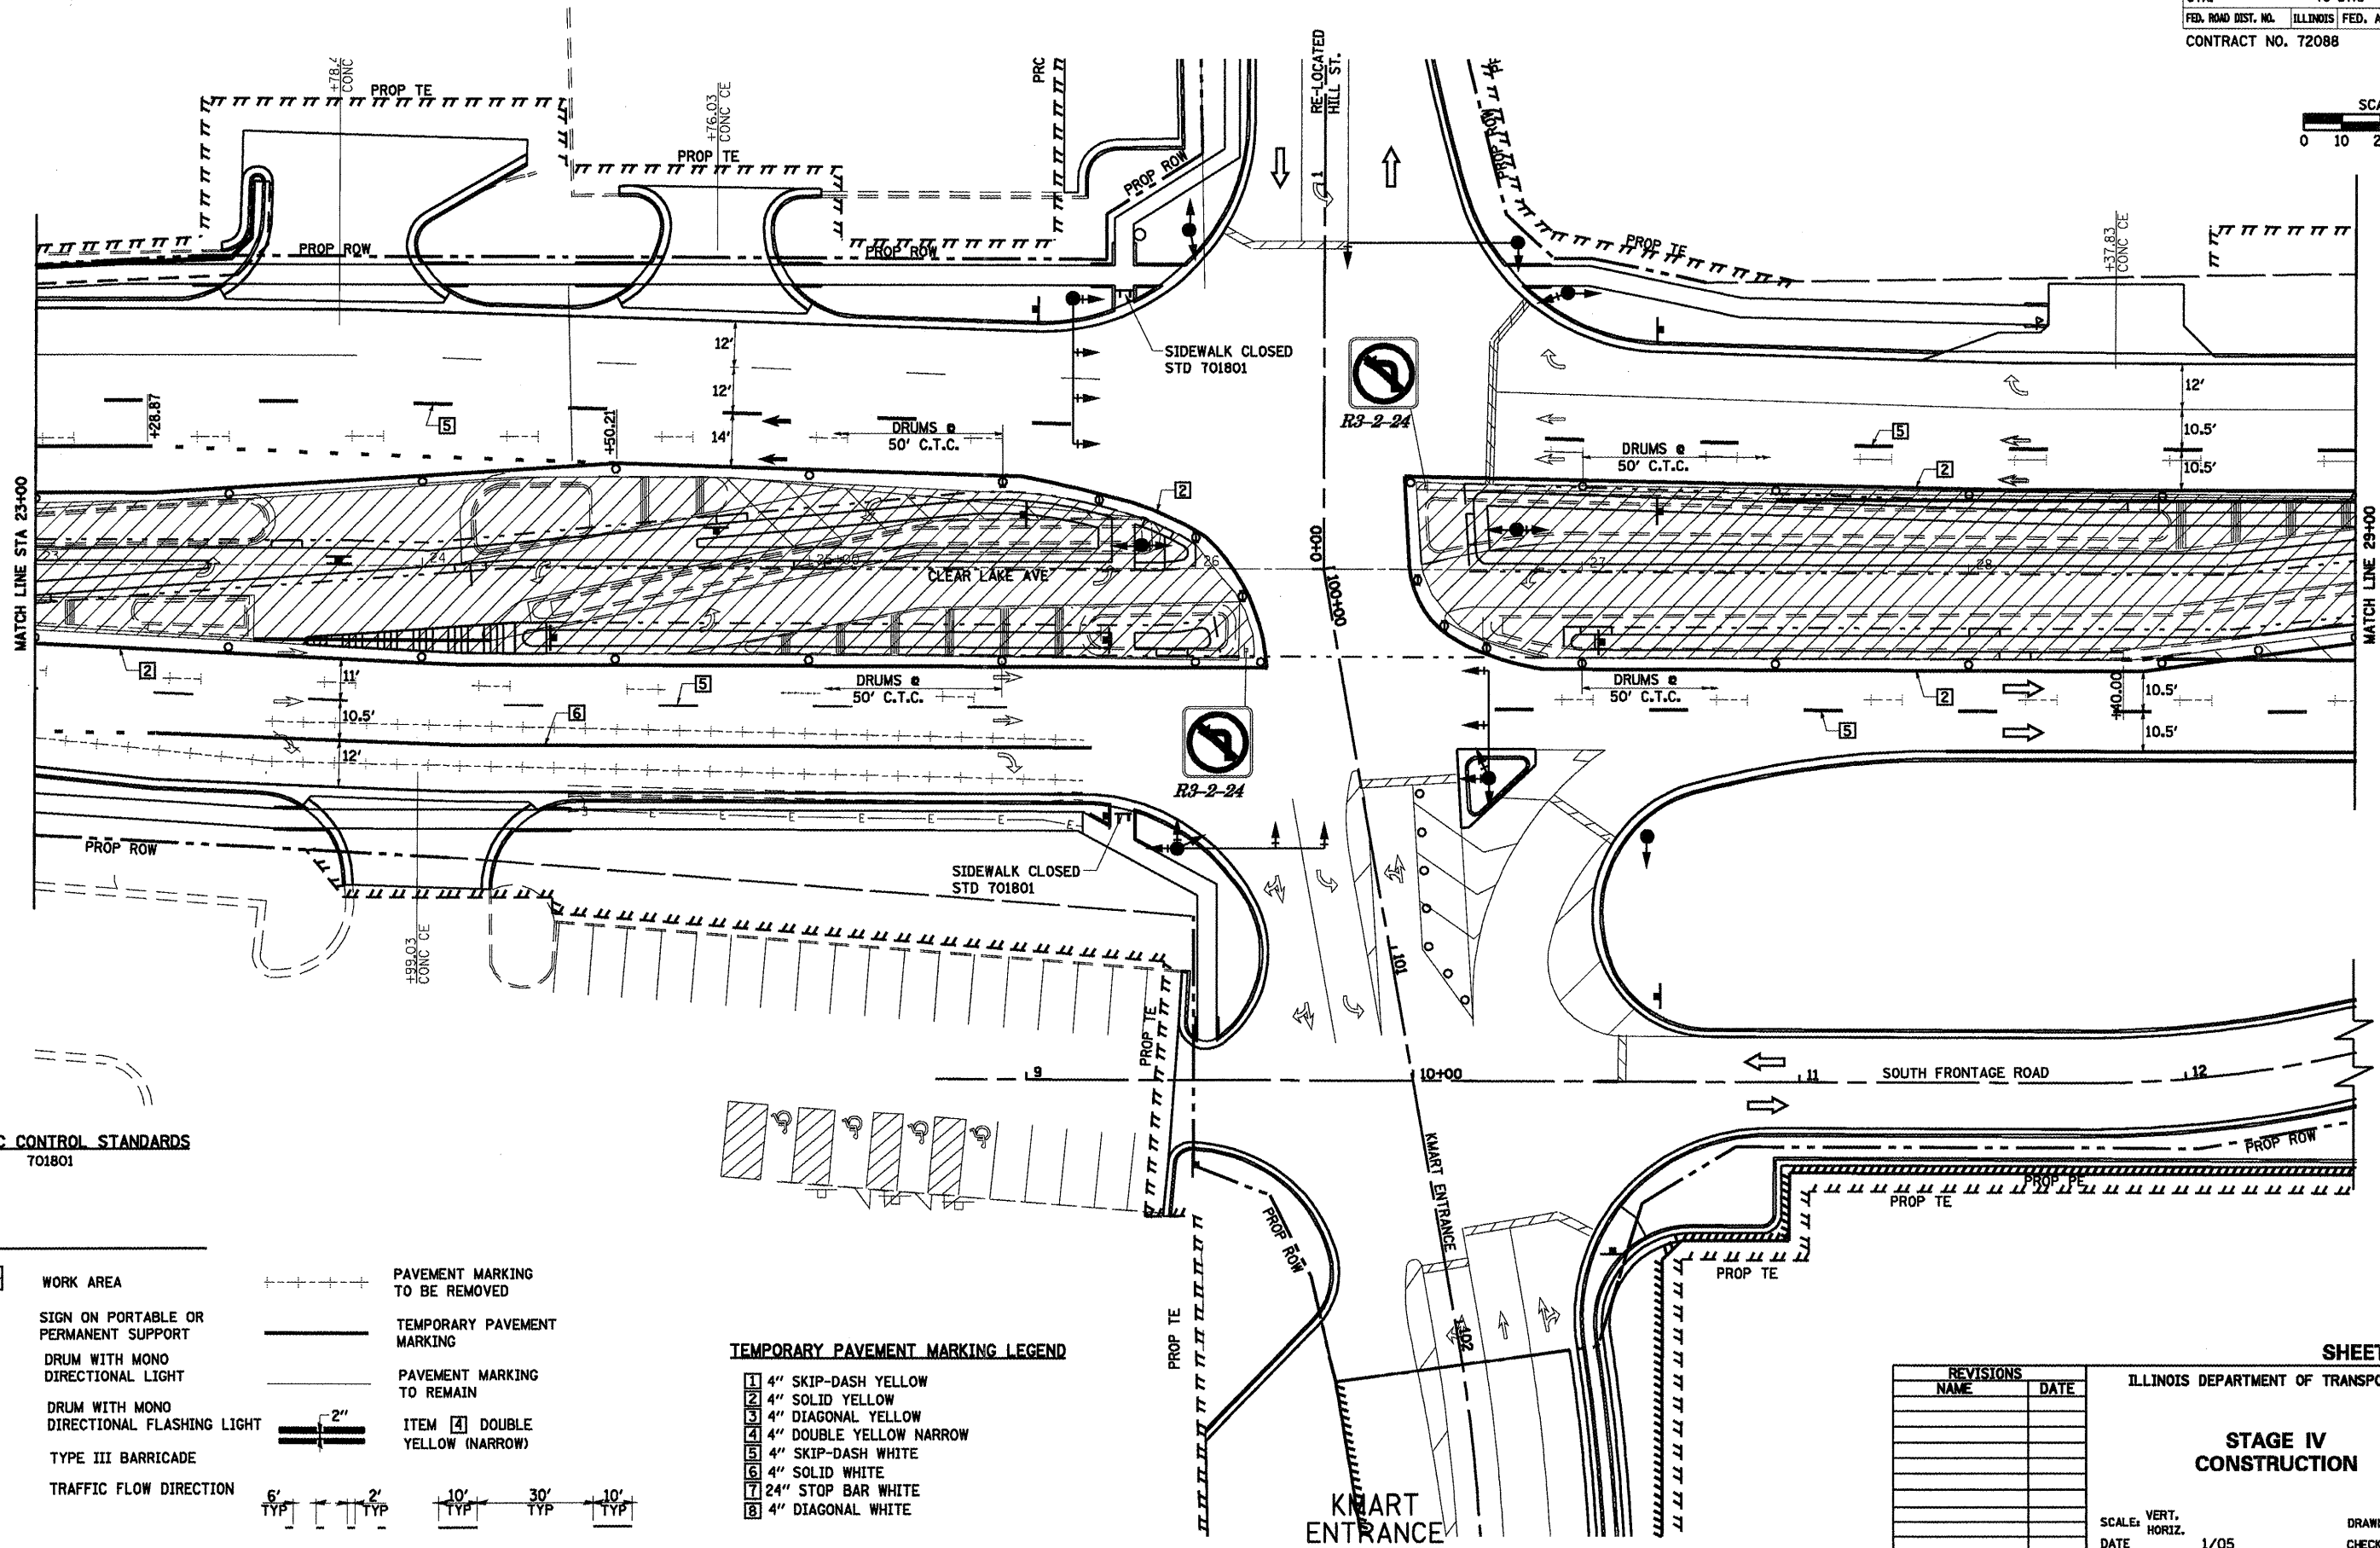


F.A.P. RTE.	SECTION	COUNTY	TOTAL SHEETS	SHEET NO.
*	**	SANGAMON	363	57
STA. TO STA.				
FED. ROAD DIST. NO. ILLINOIS FED. AID PROJECT				
CONTRACT NO. 72088				

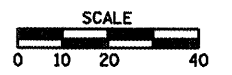

**TRAFFIC CONTROL STANDARDS**  
 701602 701801

**LEGEND**

- WORK AREA
- SIGN ON PORTABLE OR PERMANENT SUPPORT
- DRUM WITH MONO DIRECTIONAL LIGHT
- DRUM WITH MONO DIRECTIONAL FLASHING LIGHT
- TYPE III BARRICADE
- TRAFFIC FLOW DIRECTION
- PAVEMENT MARKING TO BE REMOVED
- TEMPORARY PAVEMENT MARKING
- PAVEMENT MARKING TO REMAIN
- ITEM [1] DOUBLE YELLOW (NARROW)

**TEMPORARY PAVEMENT MARKING LEGEND**

- [1] 4" SKIP-DASH YELLOW
- [2] 4" SOLID YELLOW
- [3] 4" DIAGONAL YELLOW
- [4] 4" DOUBLE YELLOW NARROW
- [5] 4" SKIP-DASH WHITE
- [6] 4" SOLID WHITE
- [7] 24" STOP BAR WHITE
- [8] 4" DIAGONAL WHITE

REVISIONS	
NAME	DATE

ILLINOIS DEPARTMENT OF TRANSPORTATION  
**STAGE IV CONSTRUCTION**  
 SCALE: VERT. 1/05  
 DATE: 1/05  
 DRAWN BY: NJV  
 CHECKED BY: CWG