

LEGEND

	WORK AREA
	SIGN ON PORTABLE OR PERMANENT SUPPORT
	DRUM WITH MONO DIRECTIONAL LIGHT
	DRUM WITH MONO DIRECTIONAL FLASHING LIGHT
	TYPE III BARRICADE
	TRAFFIC FLOW DIRECTION


	PAVEMENT MARKING TO BE REMOVED					
	TEMPORARY PAVEMENT MARKING					
	PAVEMENT MARKING TO REMAIN					
	ITEM [4] DOUBLE YELLOW (NARROW)					

TEMPORARY PAVEMENT MARKING LEGEND



- 1 4" SKIP-DASH YELLOW
- 2 4" SOLID YELLOW
- 3 4" DIAGONAL YELLOW
- 4 4" DOUBLE YELLOW NARROW
- 5 4" SKIP-DASH WHITE
- 6 4" SOLID WHITE
- 7 24" STOP BAR WHITE
- 8 4" DIAGONAL WHITE
- 9 LETTERS & SYMBOLS

TRAFFIC CONTROL STANDARDS
701601

* F.A.P. 72, F.A.P. 67, F.A.P. 75 & F.A.P. 668
** D-6 SPFLD-CLRLAKE DIRKSEN 2002

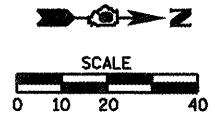

F.A.P. RTE.	SECTION	COUNTY	TOTAL SHEETS	SHEET NO.
	..	SANGAMON	363	60
STA.	TO STA.			
FED. ROAD DIST. NO.	ILLINOIS FED. AID PROJECT			
CONTRACT NO. 72088				

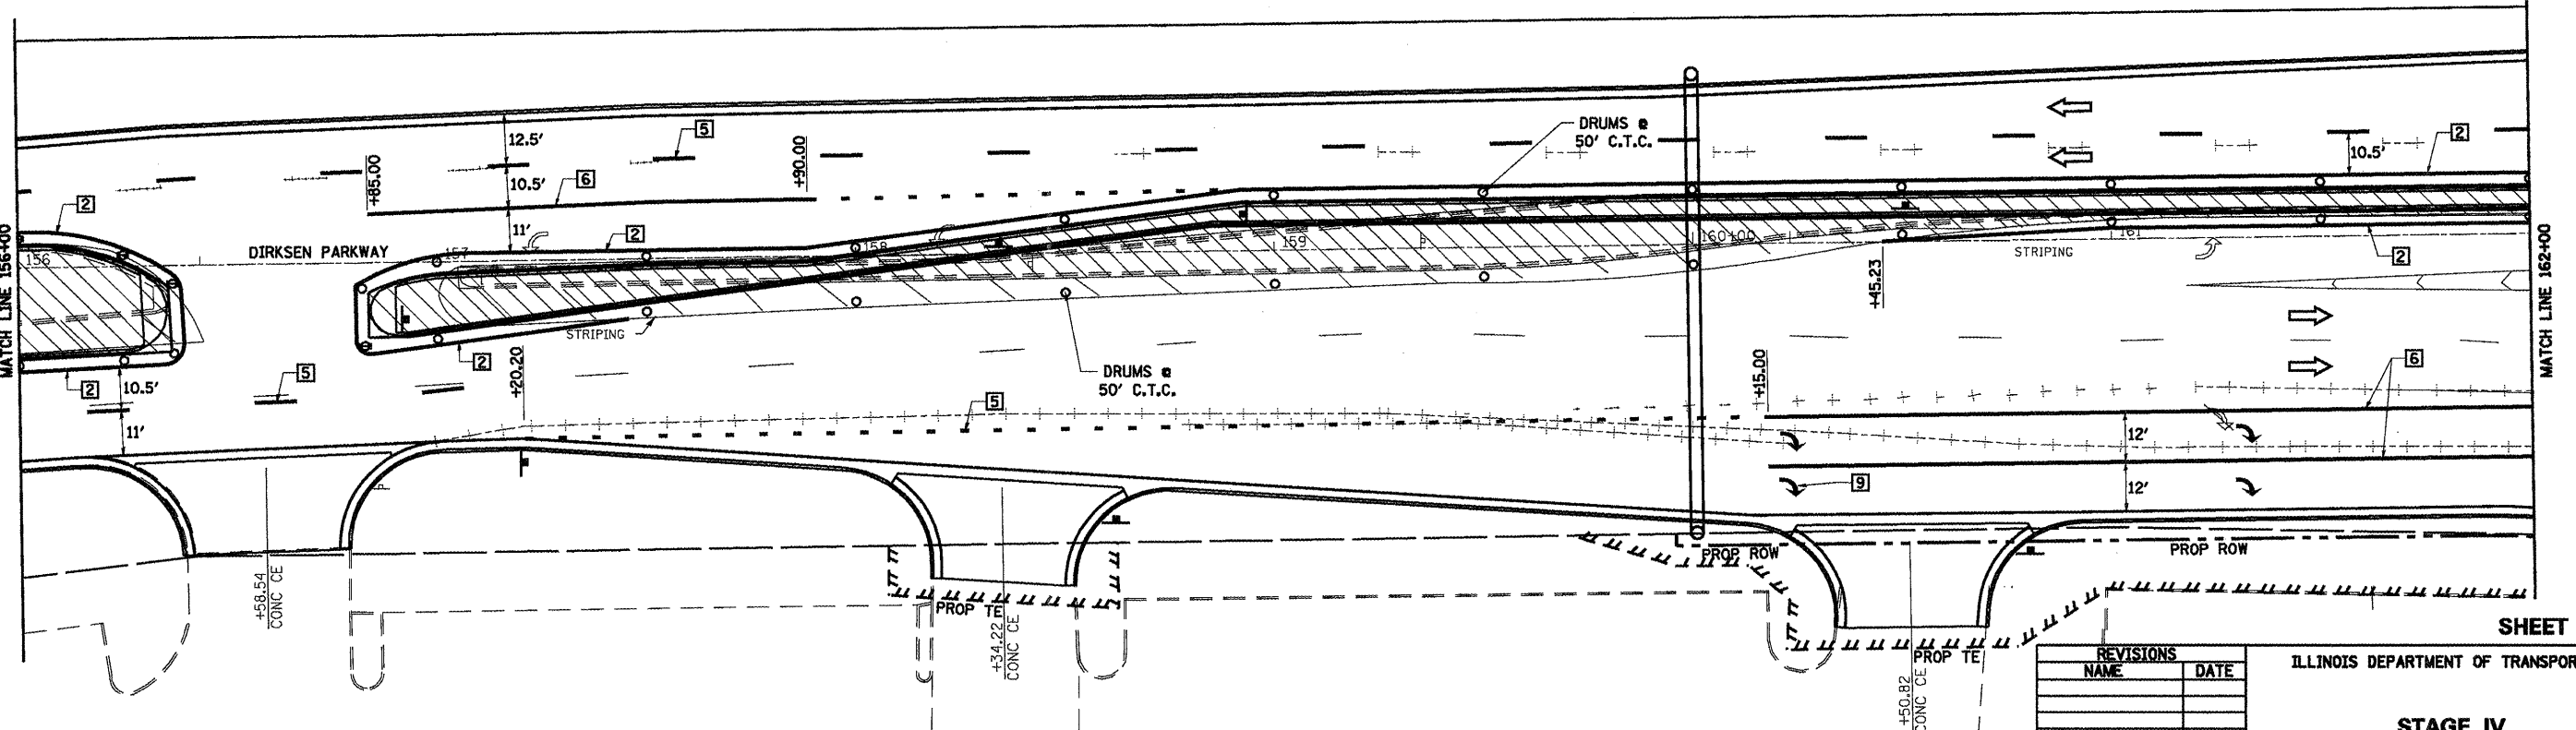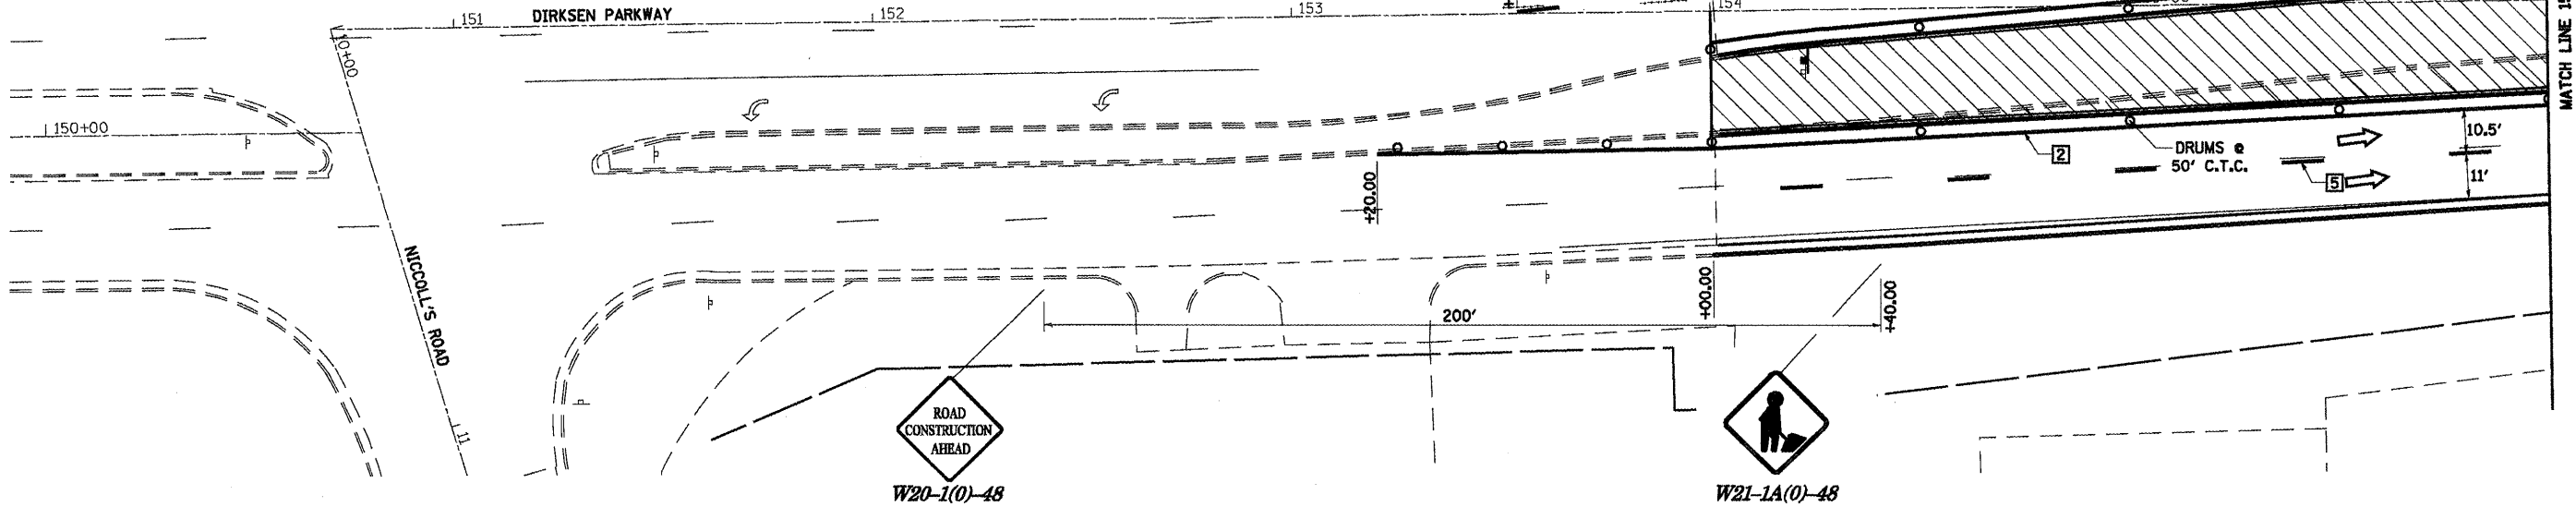

REVISIONS

NAME	DATE

ILLINOIS DEPARTMENT OF TRANSPORTATION

STAGE IV CONSTRUCTION

SCALE: VERT. 1"=10'
HORIZ. 1"=40'

DATE 1/05

DRAWN BY NJV
CHECKED BY CWG

SHEET 28 OF 34