
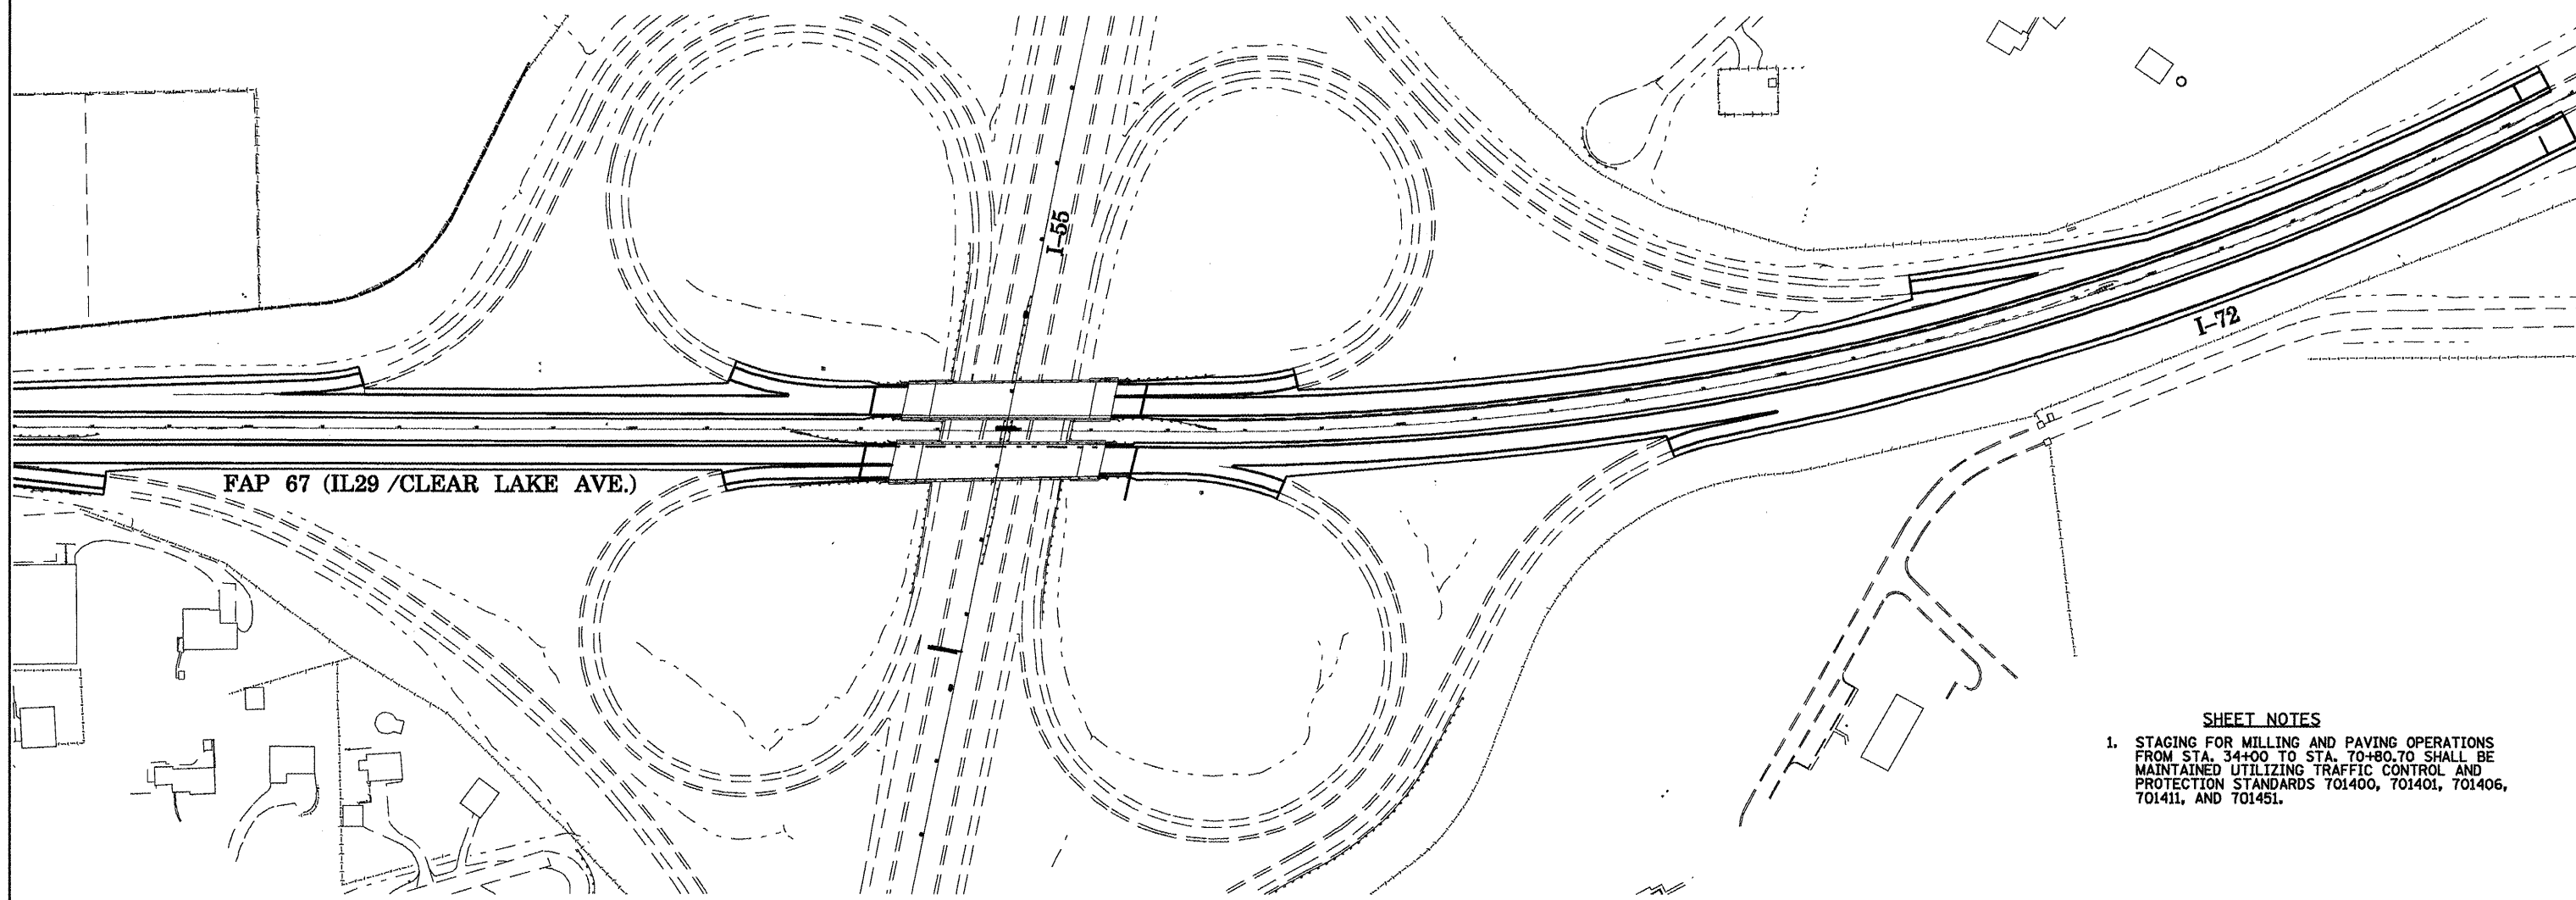


• F.A.P. 72, F.A.P. 67, F.A.P. 75 & F.A.P. 668
 ** D-6 SPFLD-CLRLAKE DIRKSEN 2002

F.A.P. SHEETS	SECTION	COUNTY	TOTAL SHEETS	SHEET NO.
*	**	SANGAMON	363	65
STA. TO STA.				
FED. ROAD DIST. NO.	ILLINOIS FED. AID PROJECT			
CONTRACT NO. 72088				

LEGEND

 WORK AREA

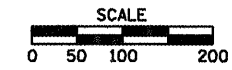

- SHEET NOTES**
1. STAGING FOR MILLING AND PAVING OPERATIONS FROM STA. 34+00 TO STA. 70+80.70 SHALL BE MAINTAINED UTILIZING TRAFFIC CONTROL AND PROTECTION STANDARDS 701400, 701401, 701406, 701411, AND 701451.

SHEET 33 OF 34

REVISIONS	
NAME	DATE

ILLINOIS DEPARTMENT OF TRANSPORTATION

**STAGE V
CONSTRUCTION**

SCALE: VERT. 1/05
 DATE: 1/05

DRAWN BY MLO
 CHECKED BY CWG