
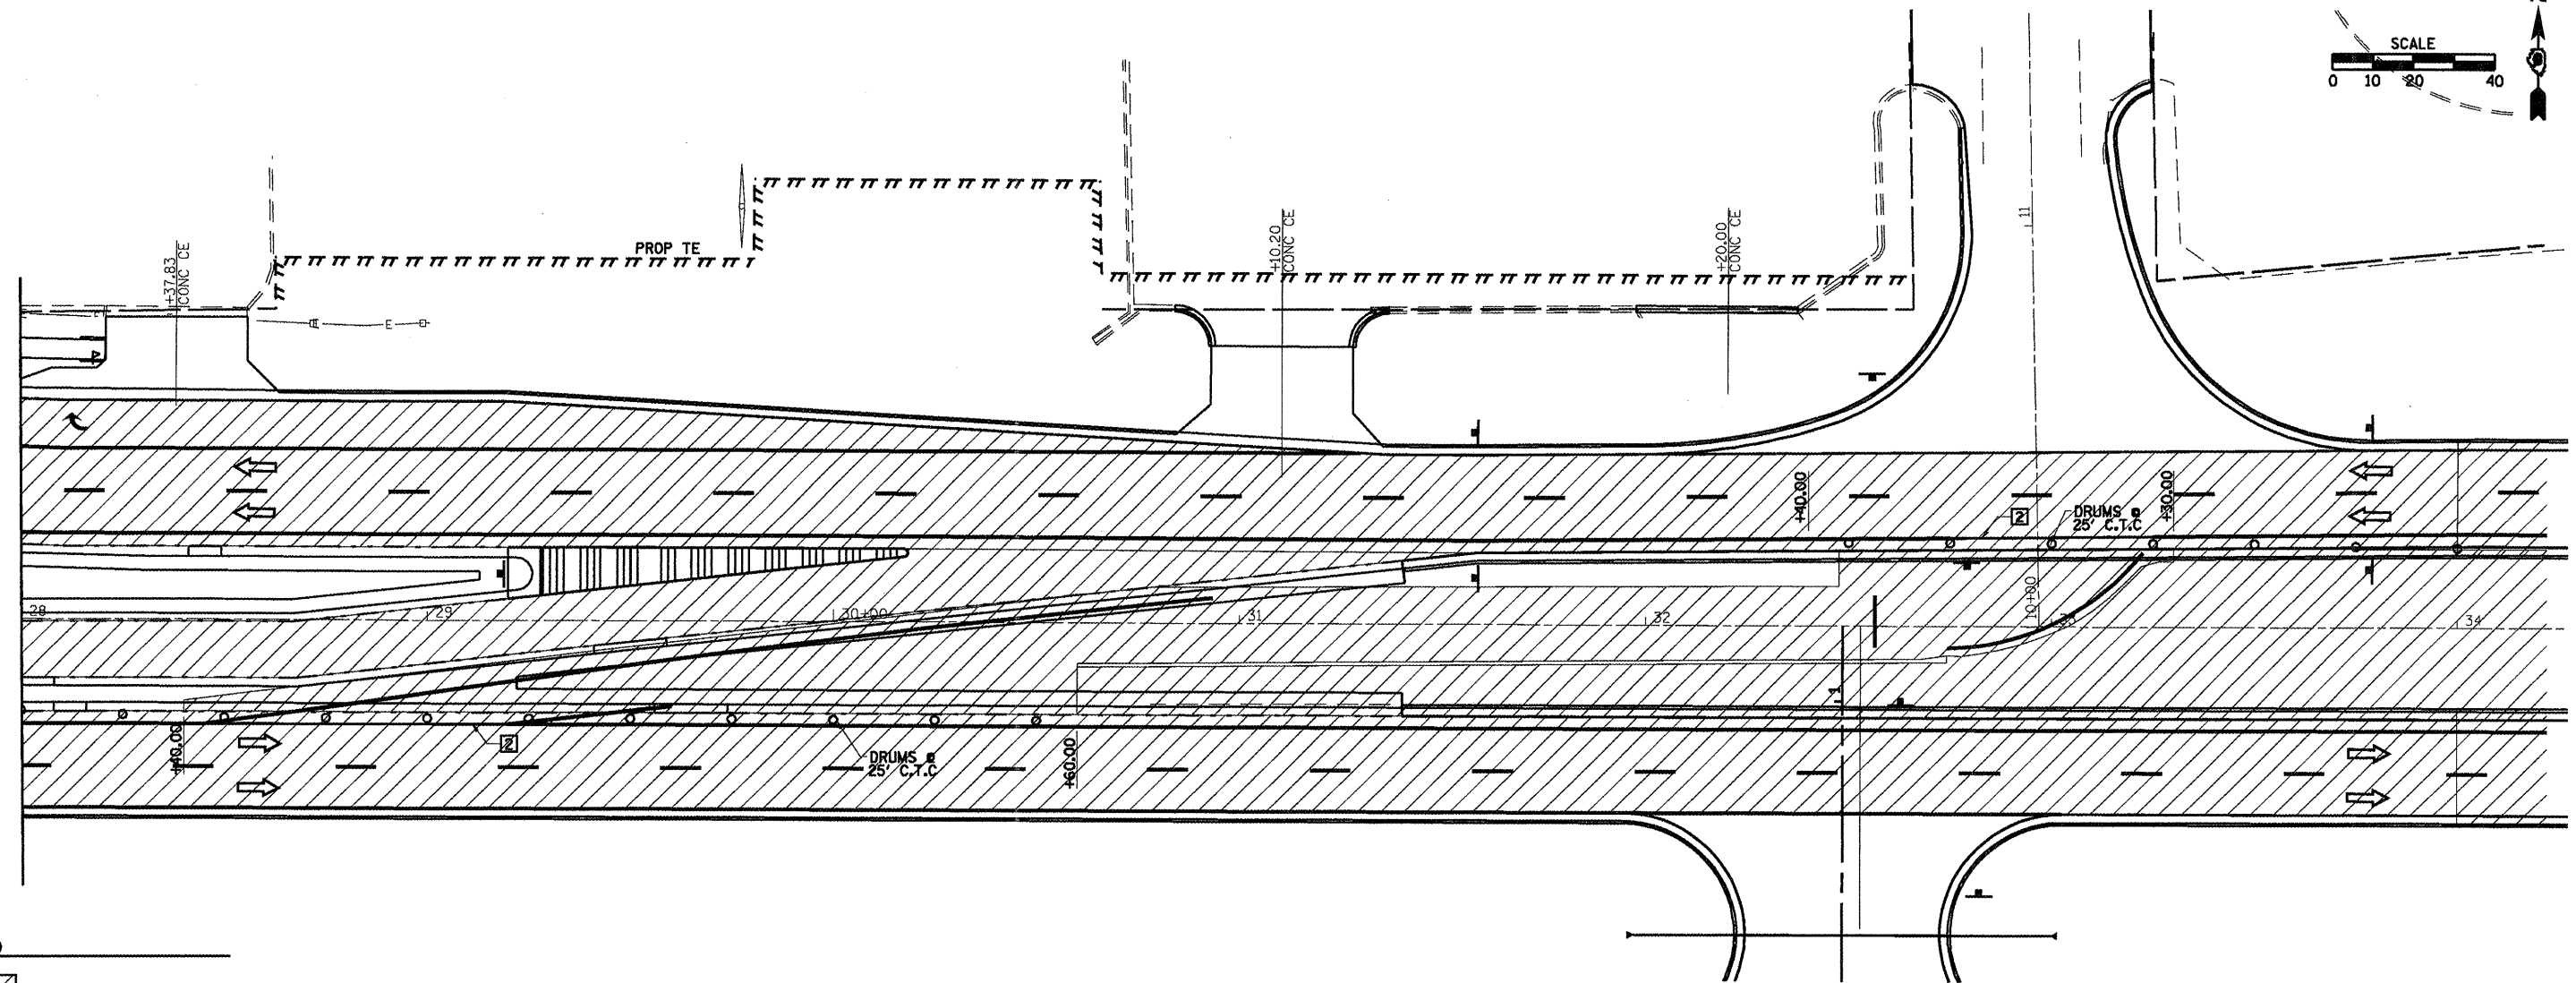


F.A.P. 72, F.A.P. 67, F.A.P. 75 & F.A.P. 668
 ** D-6 SPFLD-CLRLAKE DIRKSEN 2002

F.A.P. RTE.	SECTION	COUNTY	TOTAL SHEETS	SHEET NO.
•	••	SANGAMON	363	66
STA.		TO STA.		
FED. ROAD DIST. NO.	ILLINOIS	FED. AID PROJECT		
CONTRACT NO. 72088				

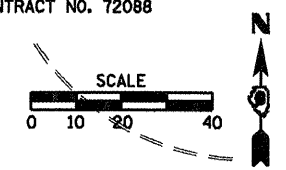

LEGEND

- WORK AREA
- SIGN ON PORTABLE OR PERMANENT SUPPORT
- DRUM WITH MONO DIRECTIONAL LIGHT
- DRUM WITH MONO DIRECTIONAL LIGHT
- TYPE III BARRICADE
- TRAFFIC FLOW DIRECTION
- PAVEMENT MARKING TO BE REMOVED
- TEMPORARY PAVEMENT MARKING
- PAVEMENT MARKING TO REMAIN
- ITEM [4] DOUBLE YELLOW (NARROW)

SHEET NOTES

1. REMAINDER OF MEDIAN, INCLUDING CURB AND GUTTER SHALL BE COMPLETE BEFORE RESURFACING CAN BEGIN. STA. 28+40 TO STA. 37+00.

TRAFFIC CONTROL STANDARDS
 701602 701601

- TEMPORARY PAVEMENT MARKING LEGEND**
- 1 4" SKIP-DASH YELLOW
 - 2 4" SOLID YELLOW
 - 3 4" DIAGONAL YELLOW
 - 4 4" DOUBLE YELLOW NARROW
 - 5 4" SKIP-DASH WHITE
 - 6 4" SOLID WHITE
 - 7 24" STOP BAR WHITE
 - 8 4" DIAGONAL WHITE

REVISIONS	
NAME	DATE

SHEET 34 OF 34

ILLINOIS DEPARTMENT OF TRANSPORTATION

**STAGE V
CONSTRUCTION**

SCALE: VERT. 1/05
 DATE: 1/05

DRAWN BY NJV
 CHECKED BY CWG