



F.A.I. 72, F.A.P. 67, F.A.P. 75 & F.A.P. 668  
 D-6 SPFLD-CLRLAKE DIRKSEN 2002

F.A.I. RTE.	SECTION	COUNTY	TOTAL SHEETS	SHEET NO.
**	**	SANGAMON	363	75
STA. 29+00.00		TO STA. 35+00.00		
FED. ROAD DIST. NO.		ILLINOIS FED. AID PROJECT		
CONTRACT NO. 72088				

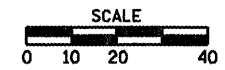

SEC 25, T16N, R5W, 3RD PM

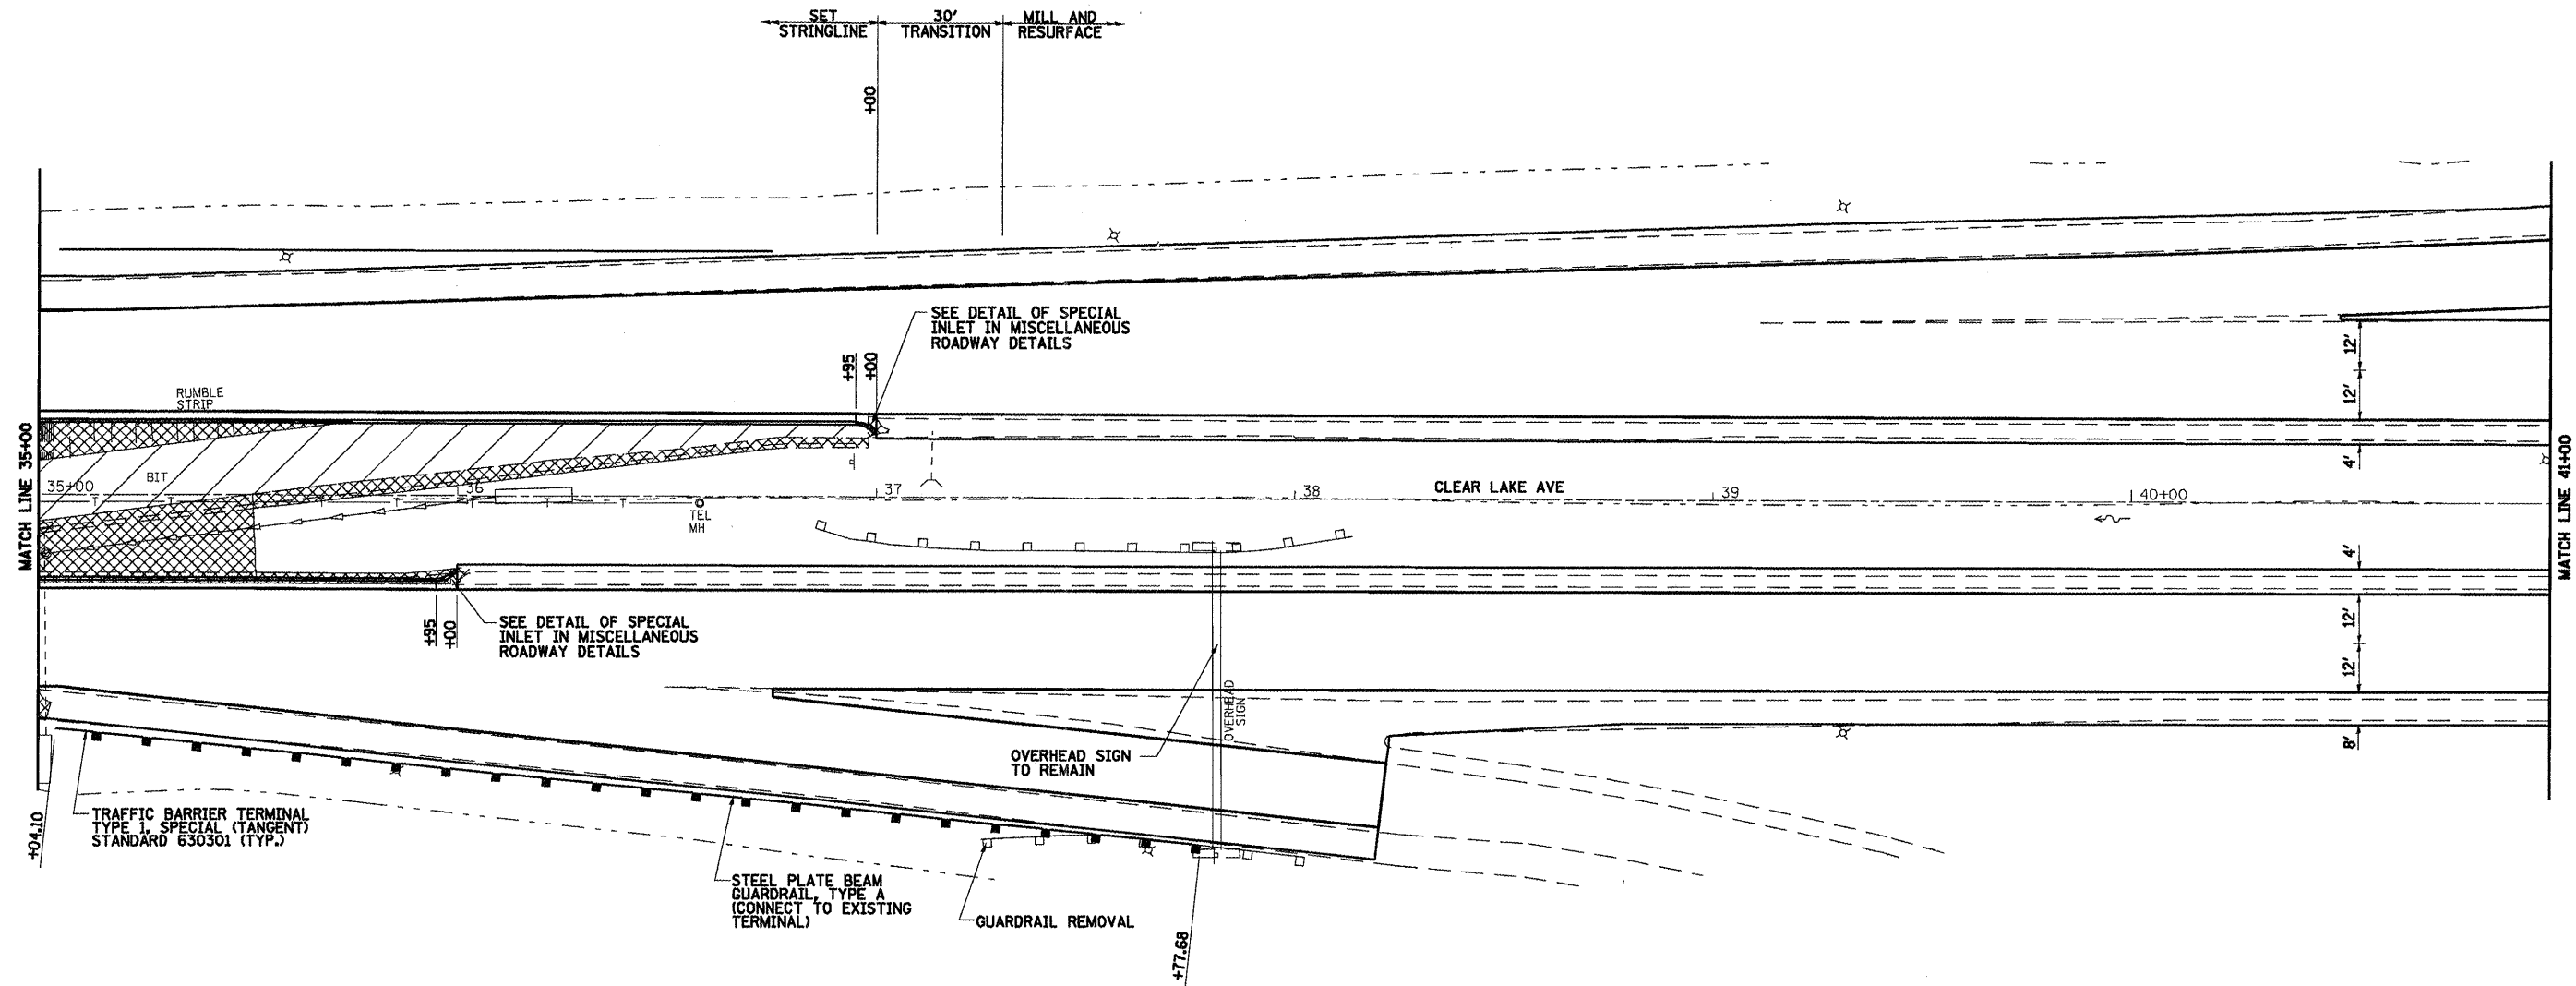

LEGEND

	MEDIAN & C&G REMOVAL		DRIVEWAY PAVEMENT REMOVAL
	PAVEMENT REMOVAL		PARKING LOT REMOVAL

CLEAR LAKE AVE