



SEC 30, T16N, R5W, 3RD PM

WB BRIDGE OMISSION STA. 48+60.00 TO STA. 51+33.00

F.A.I. 72, F.A.P. 67, F.A.P. 75 & F.A.P. 668  
D-6 SPFLD-CLRLAKE DIRKSEN 2002

F.A. RTE.	SECTION	COUNTY	TOTAL SHEETS	SHEET NO.
..	..	SANGAMON	363	78
STA. 47+00.00 TO STA. 53+00.00				
FED. AID PROJECT				
CONTRACT NO. 72088				

PLAN	DATE
BY	
CHECKED	
PLOTTED	
NOTE BOOK	
NO.	
STRUCTURE	
NO.	
FILE NAME	

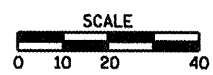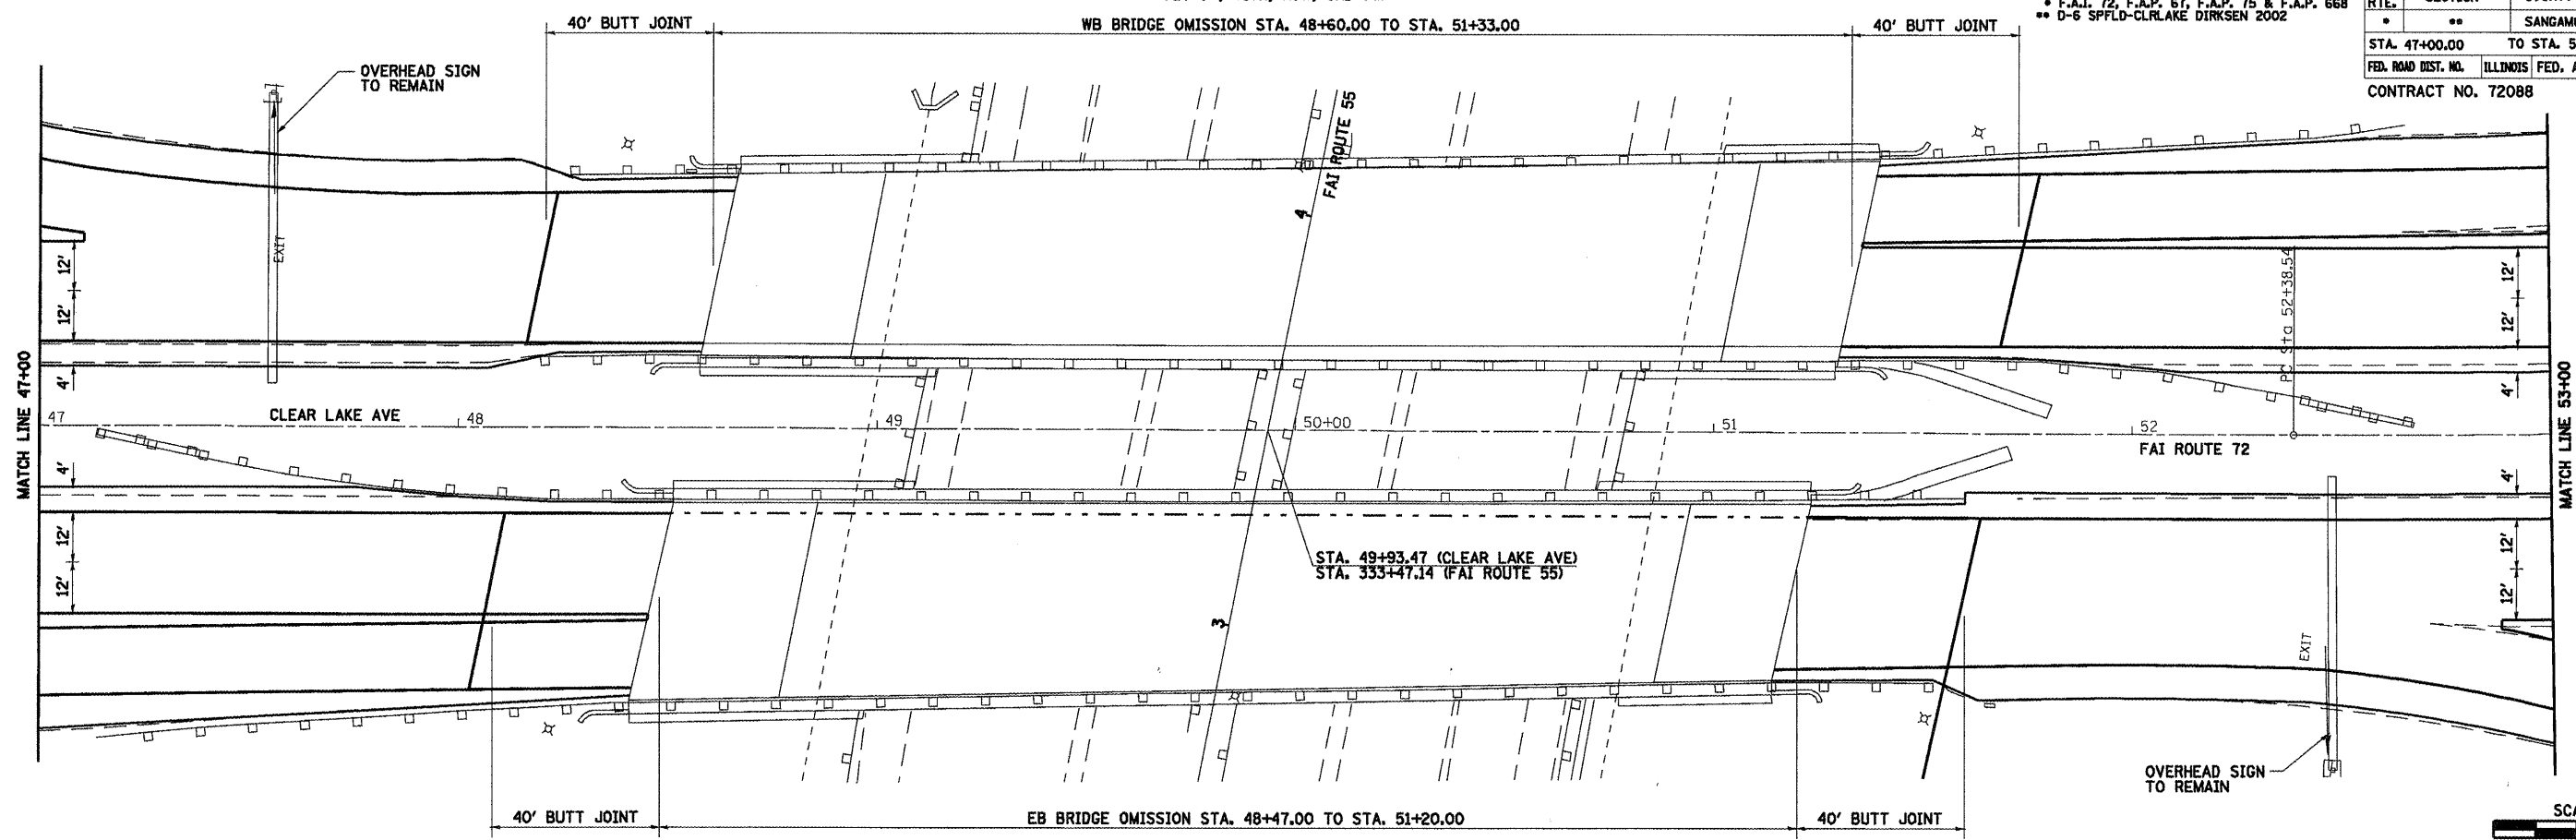

PROFILE	DATE
BY	
CHECKED	
PLOTTED	
NOTE BOOK	
NO.	
STRUCTURE	
NO.	

