
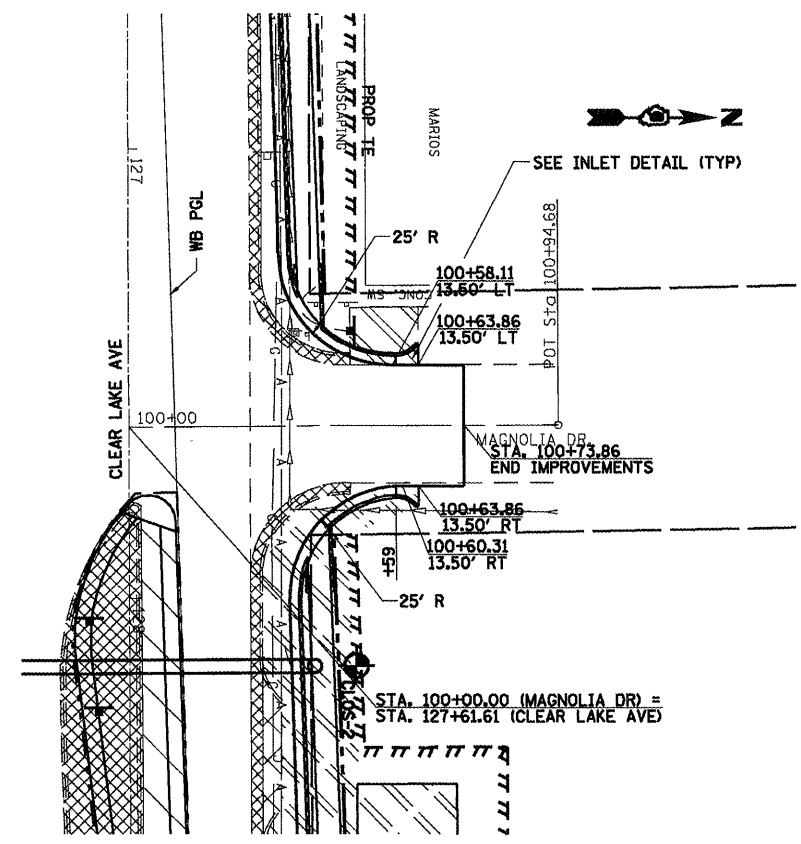


DATE: _____ BY: _____
 PLAN SURVEYED, PLOTTED, CHECKED, DATE OF WAY CHECKED, NO. _____
 NOTE BOOK NO. _____ FILE NAME _____


DATE: _____ BY: _____
 PROFILE SURVEYED, PLOTTED, CHECKED, DATE OF WAY CHECKED, NO. _____
 NOTE BOOK NO. _____ STRUCTURE NOTATIONS CVD NO. _____

• F.A.I. 72, F.A.P. 67, F.A.P. 75 & F.A.P. 668
 • D-6 SPFLD-CLRLAKE DIRKSEN 2002


F.A. RTE.	SECTION	COUNTY	TOTAL SHEETS	SHEET NO.
•	••	SANGAMON	363	90
STA.	TO STA.			
FED. ROAD DIST. NO.	ILLINOIS	FED. AID PROJECT		
CONTRACT NO. 72088				

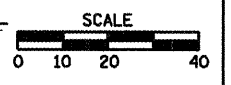


MAGNOLIA DR

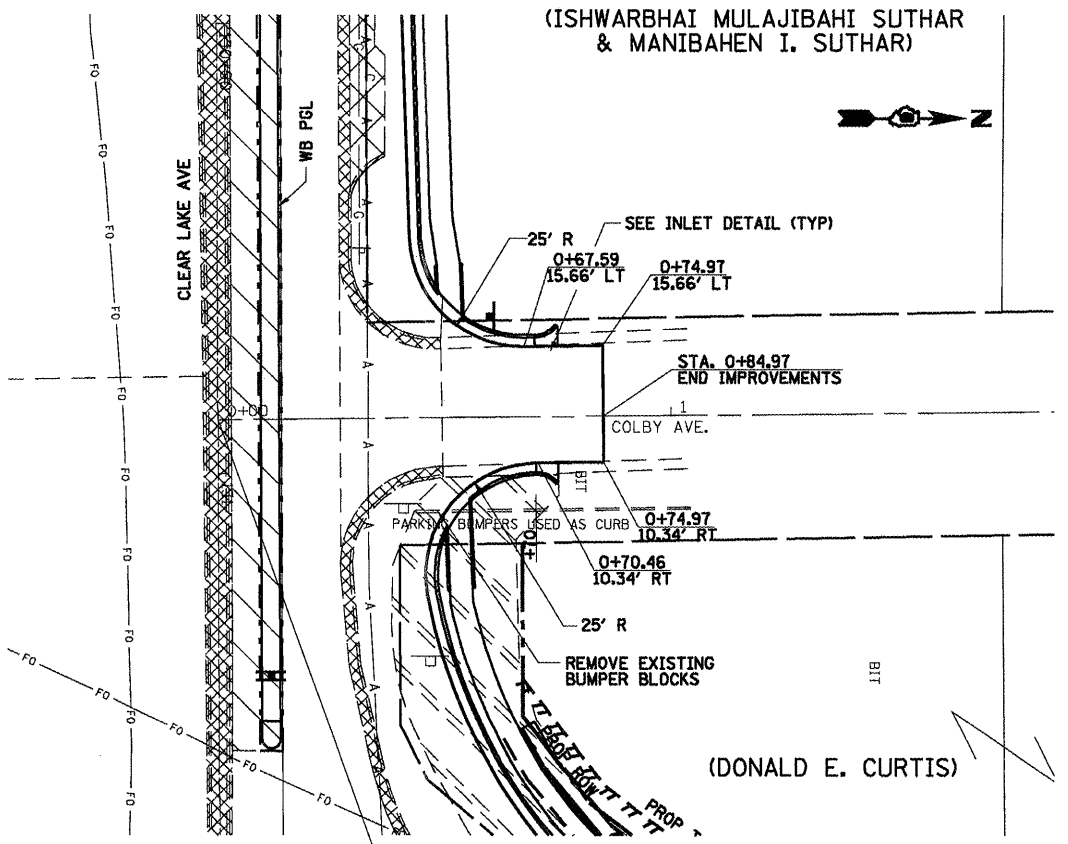

COLBY AVE

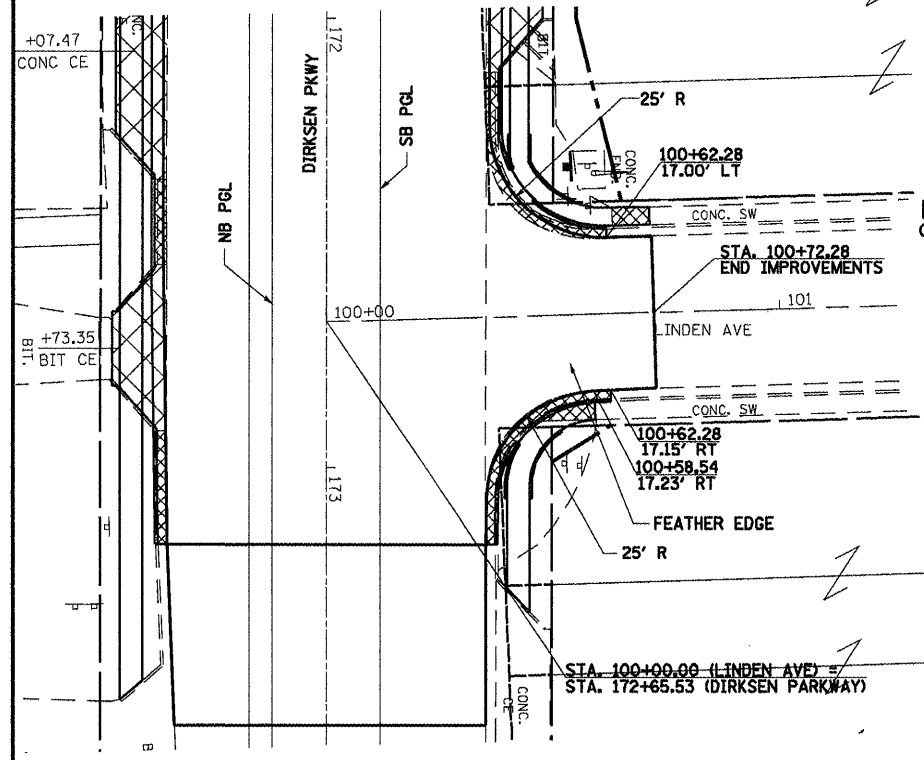

LINDEN AVE

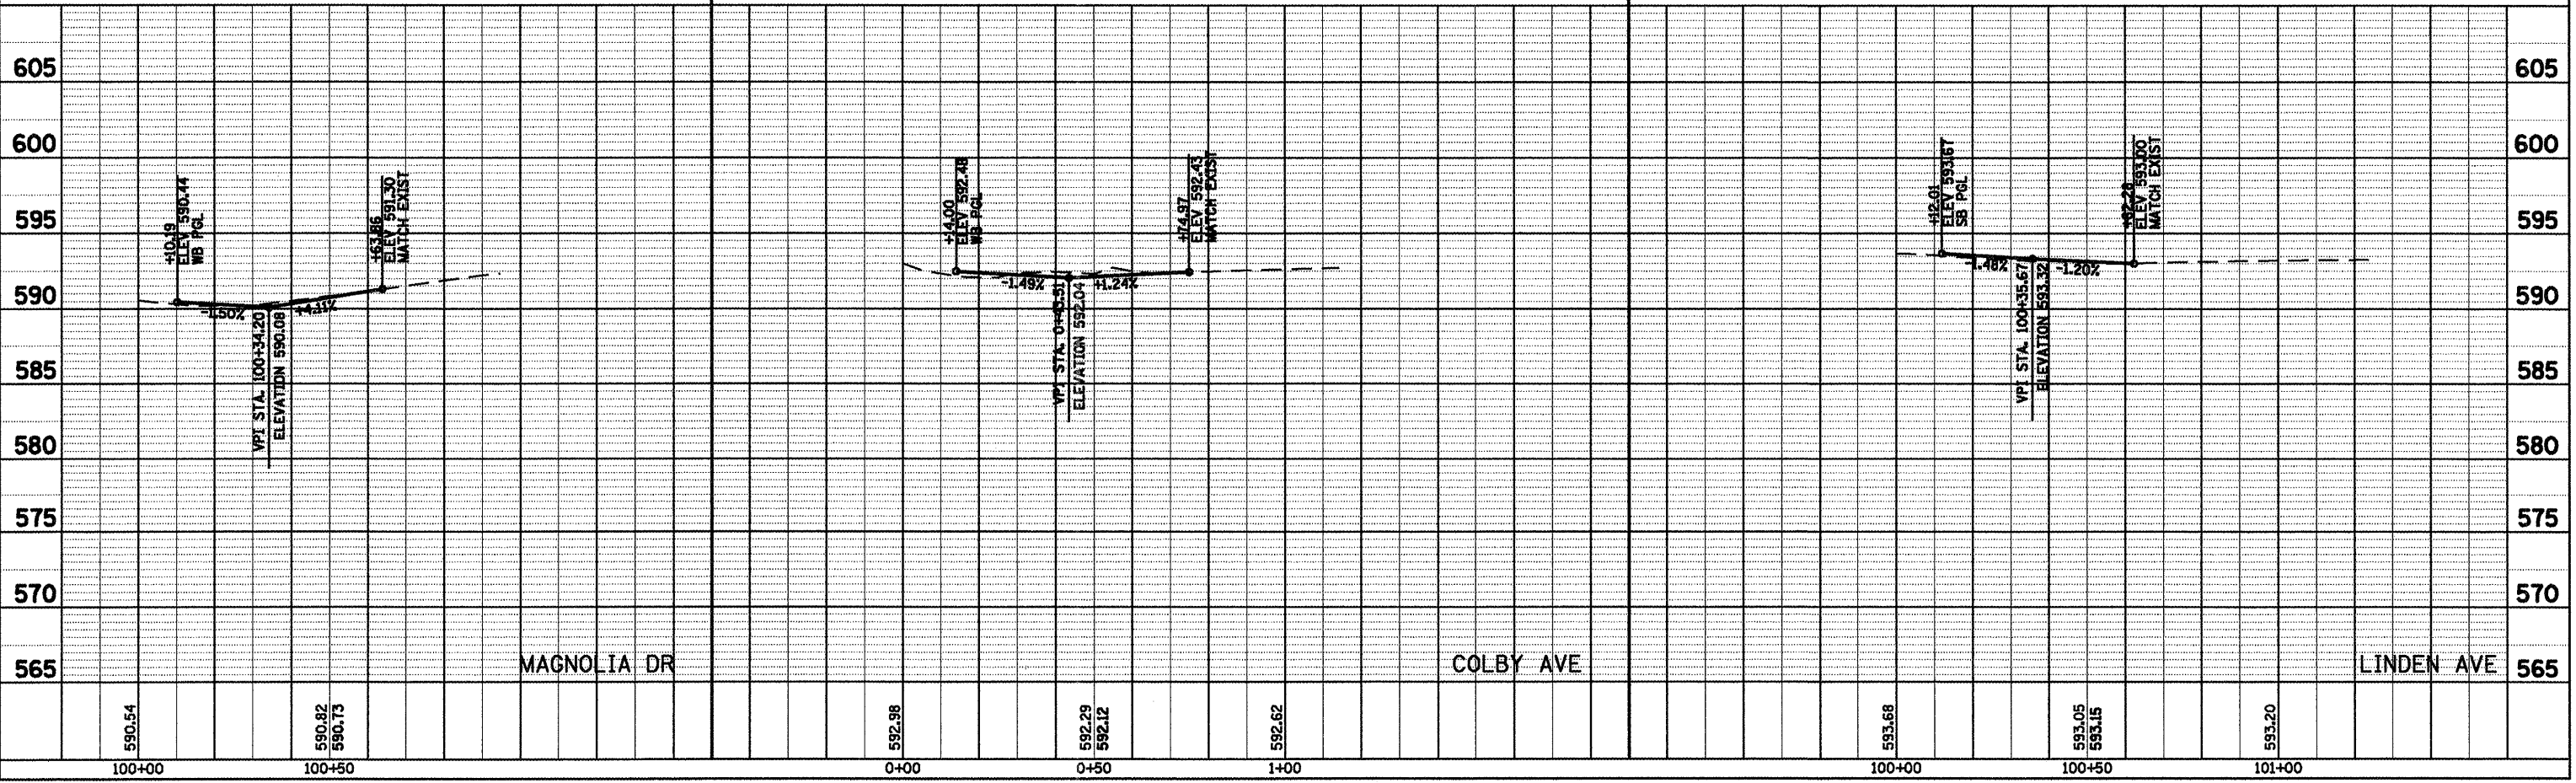

MAGNOLIA DR

COLBY AVE

LINDEN AVE