

F.A.I. 72, F.A.P. 67, F.A.P. 75 & F.A.P. 668
 D-6 SPFLD-CLRLAKE DIRKSEN 2002

F.A. RTE.	SECTION	COUNTY	TOTAL SHEETS	SHEET NO.
•	••	SANGAMON	363	93


STA.	TO STA.
•	••

FED. ROAD DIST. NO.	ILLINOIS	FED. AID PROJECT
•	••	•••

SEC 25, T16N, R5W, 3RD PM


WILLA JEAN WANLESS, TRUSTEE,
 THOR WANLESS CHILDREN'S TRUST

PROP. CURVE CB
 PI STA. = 15+17.61
 Δ = 90° 44' 37" (LT)
 D = 17° 37' 46"
 R = 325.00'
 T = 329.24'
 L = 514.73'
 E = 137.63'
 P.C. STA = 11+88.36
 P.T. STA = 17+03.09

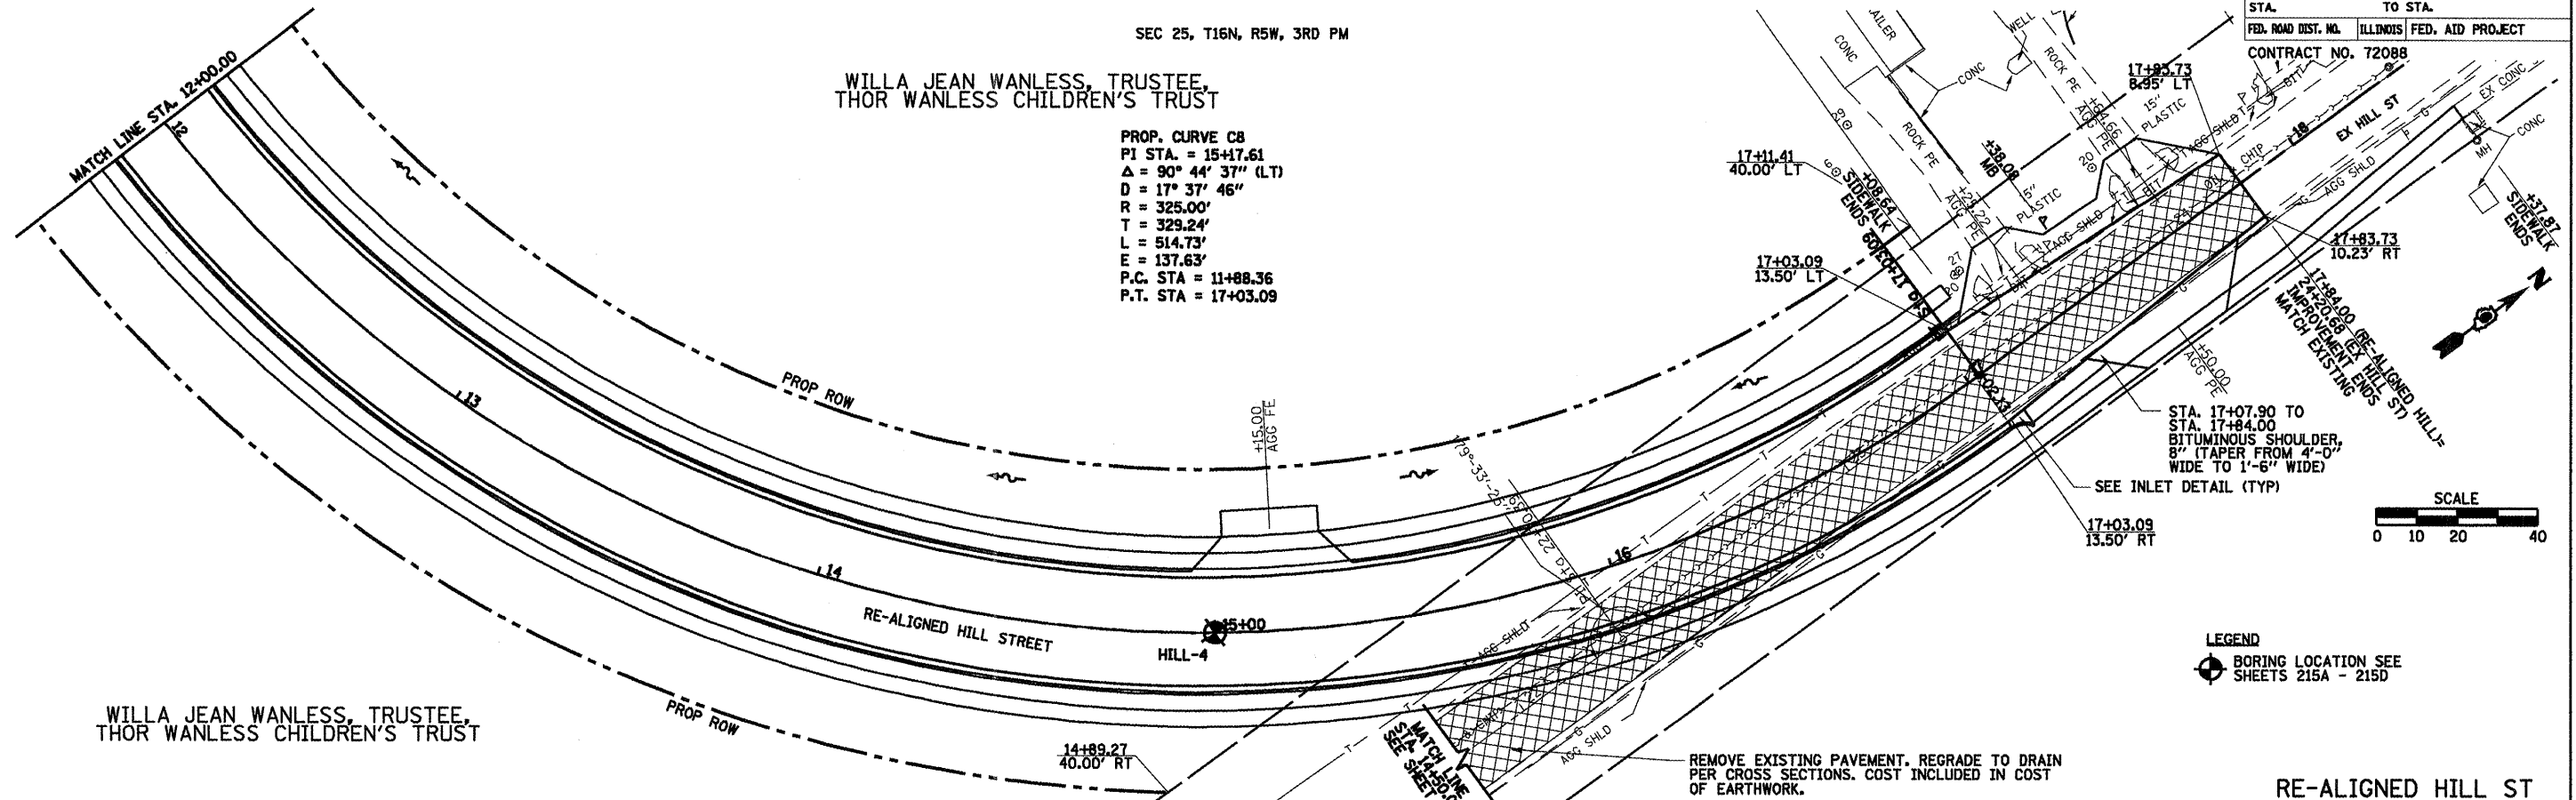

WILLA JEAN WANLESS, TRUSTEE,
 THOR WANLESS CHILDREN'S TRUST

RE-ALIGNED HILL ST

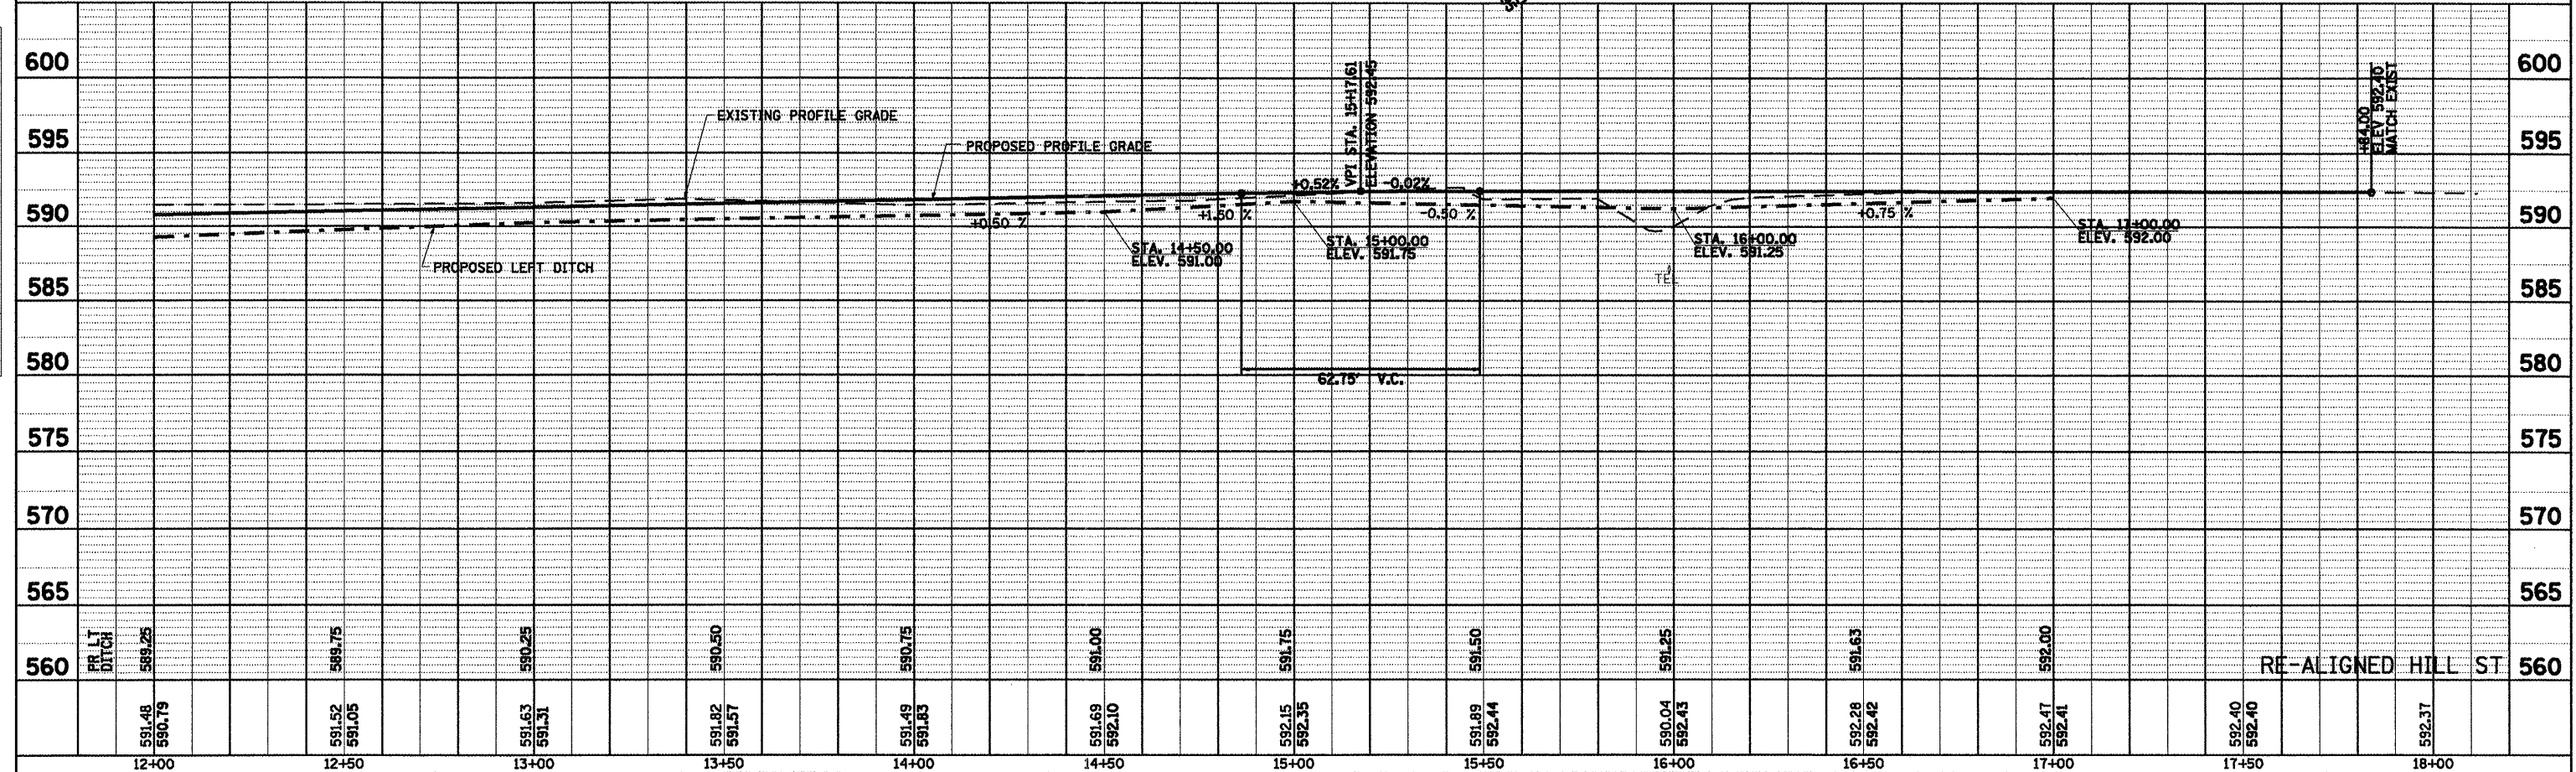

BLANK, WESSELINK, COOK & ASSOCIATES

ENGINEERS - CONSULTANTS DECATUR, ILLINOIS

D-6 SPFLD-CLRLAKE DIRKSEN 2002

SANGAMON COUNTY

PLAN
 SURVEYED
 PLOTTED
 CHECKED
 REVISIONS
 DATE
 BY
 NO.

PROFILE
 SURVEYED
 PLOTTED
 CHECKED
 REVISIONS
 DATE
 BY
 NO.