



PLAN	SURVEYED	DATE
	PLOTTED	BY
	NOTED	
	FILED	
	CHECKED	
	REVISION	
	NO. _____	DATE _____
	BY _____	

PROFILE	SURVEYED	DATE
	PLOTTED	BY
	NOTED	
	FILED	
	CHECKED	
	REVISION	
	NO. _____	DATE _____
	BY _____	

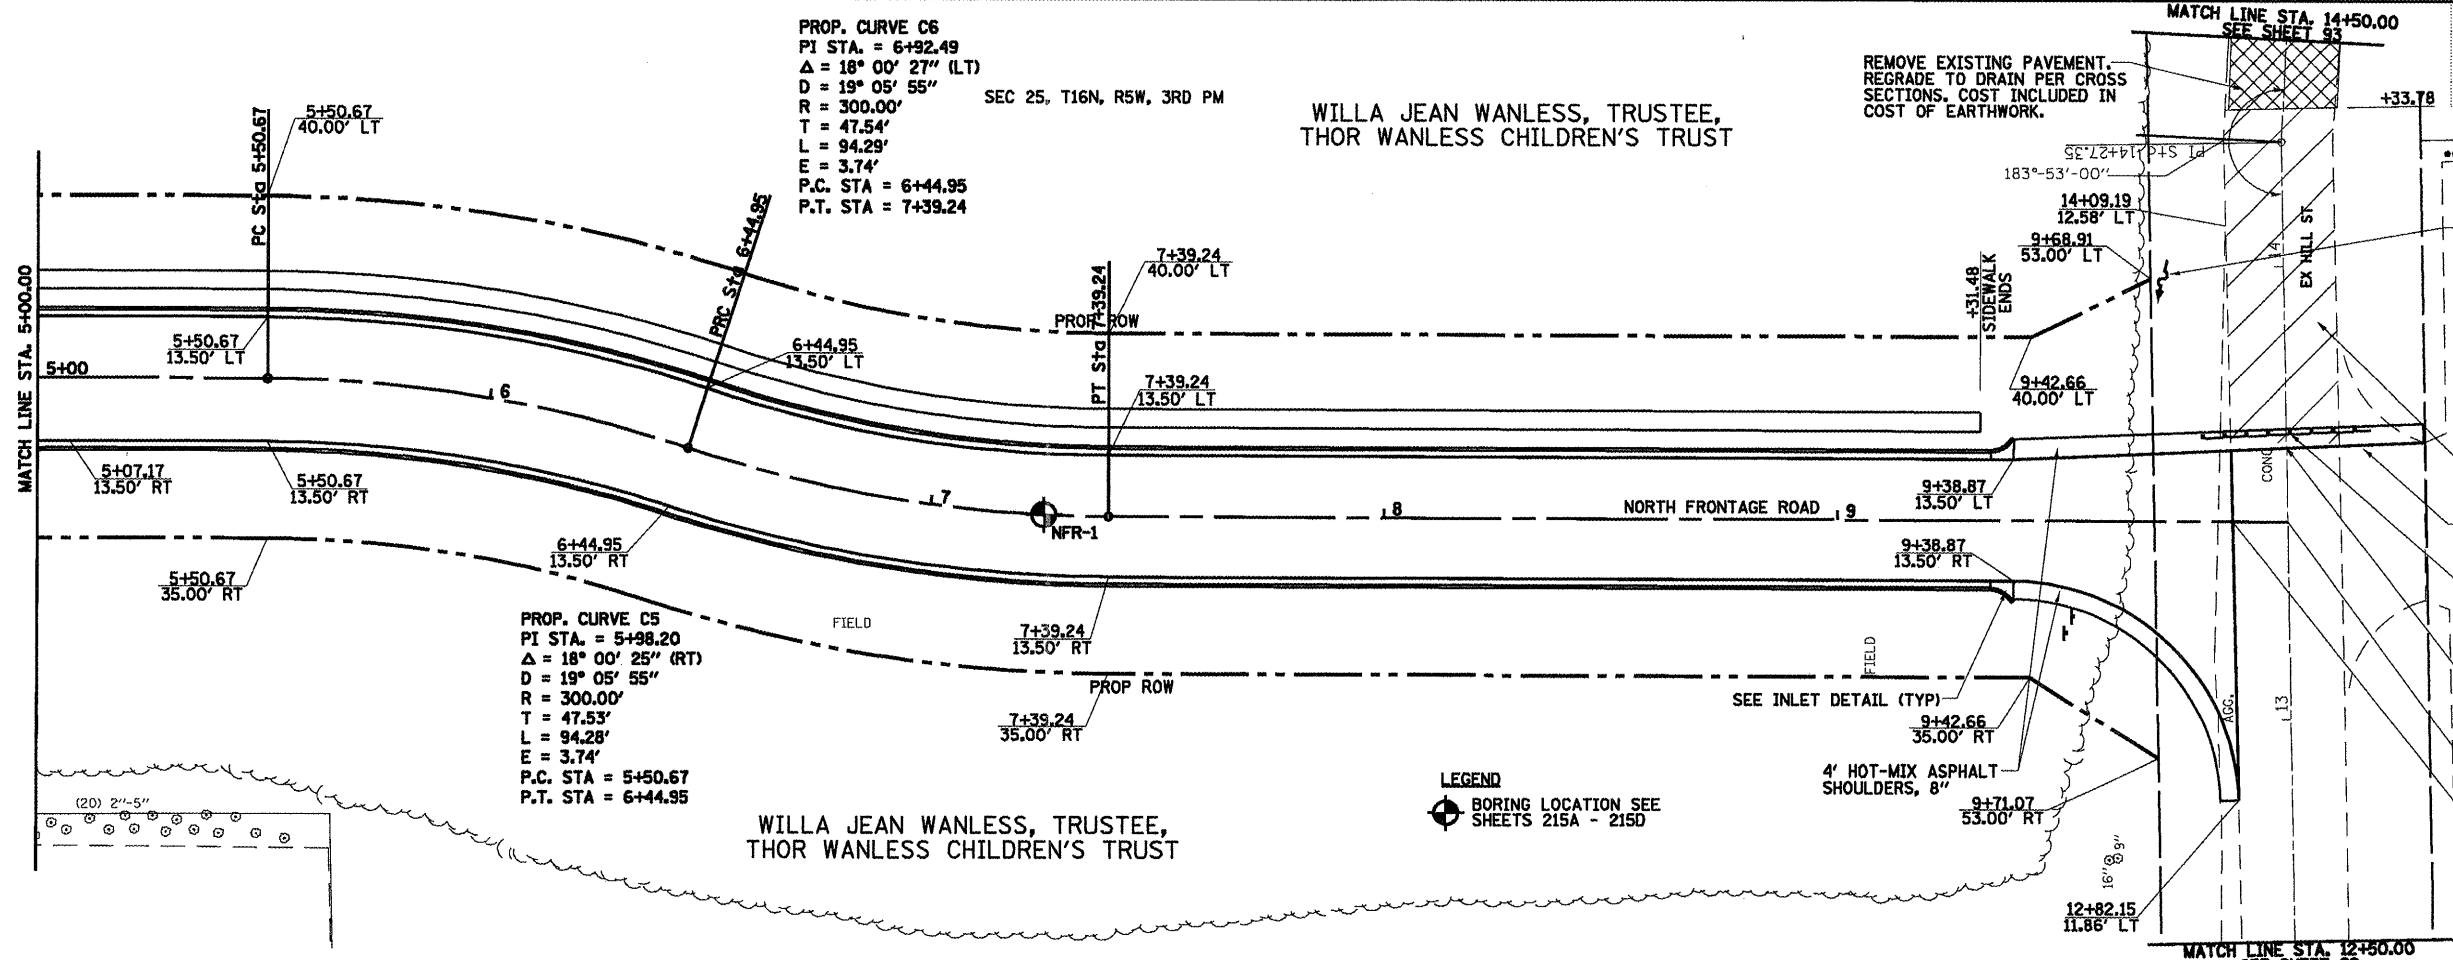

F.A. RTE.	SECTION	COUNTY	TOTAL SHEETS	SHEET NO.
..	..	SANGAMON	363	95
STA. TO STA.				
FED. ROAD DIST. NO. ILLINOIS FED. AID PROJECT				
CONTRACT NO. 72088				
F.A.P. 72, F.A.P. 67, F.A.P. 75 & F.A.P. 668				
D-6 SPFLD-CLRLAKE DIRKSEN 2002				

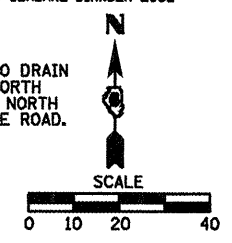

**LEGEND**  
 BORING LOCATION SEE SHEETS 215A - 215D

