


DATE: _____ BY: _____
 PLAN: SURVEYED, PLOTTED, CHECKED, REVISIONS, DATE, BY, NO. NOTE BOOK NO., DATE FILE NAME



DATE: _____ BY: _____
 PROFILE: SURVEYED, PLOTTED, CHECKED, REVISIONS, DATE, BY, NO. NOTE BOOK NO., DATE FILE NAME, STRUCTURE NOTATIONS UP/DN

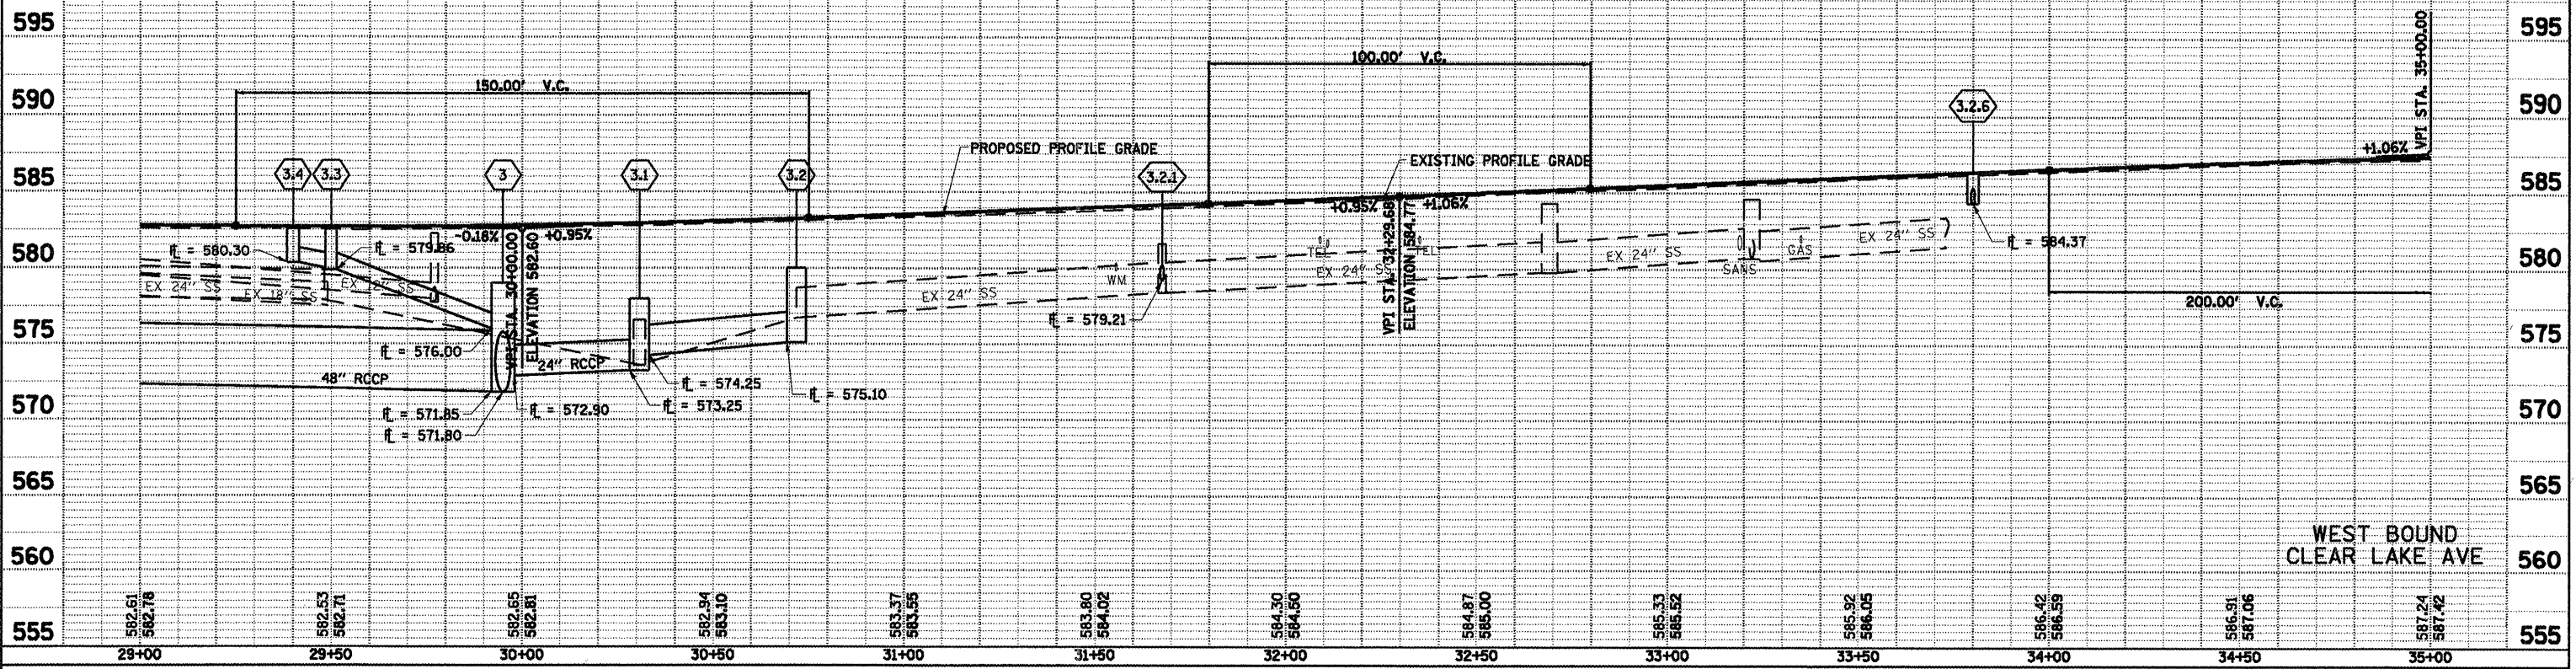