
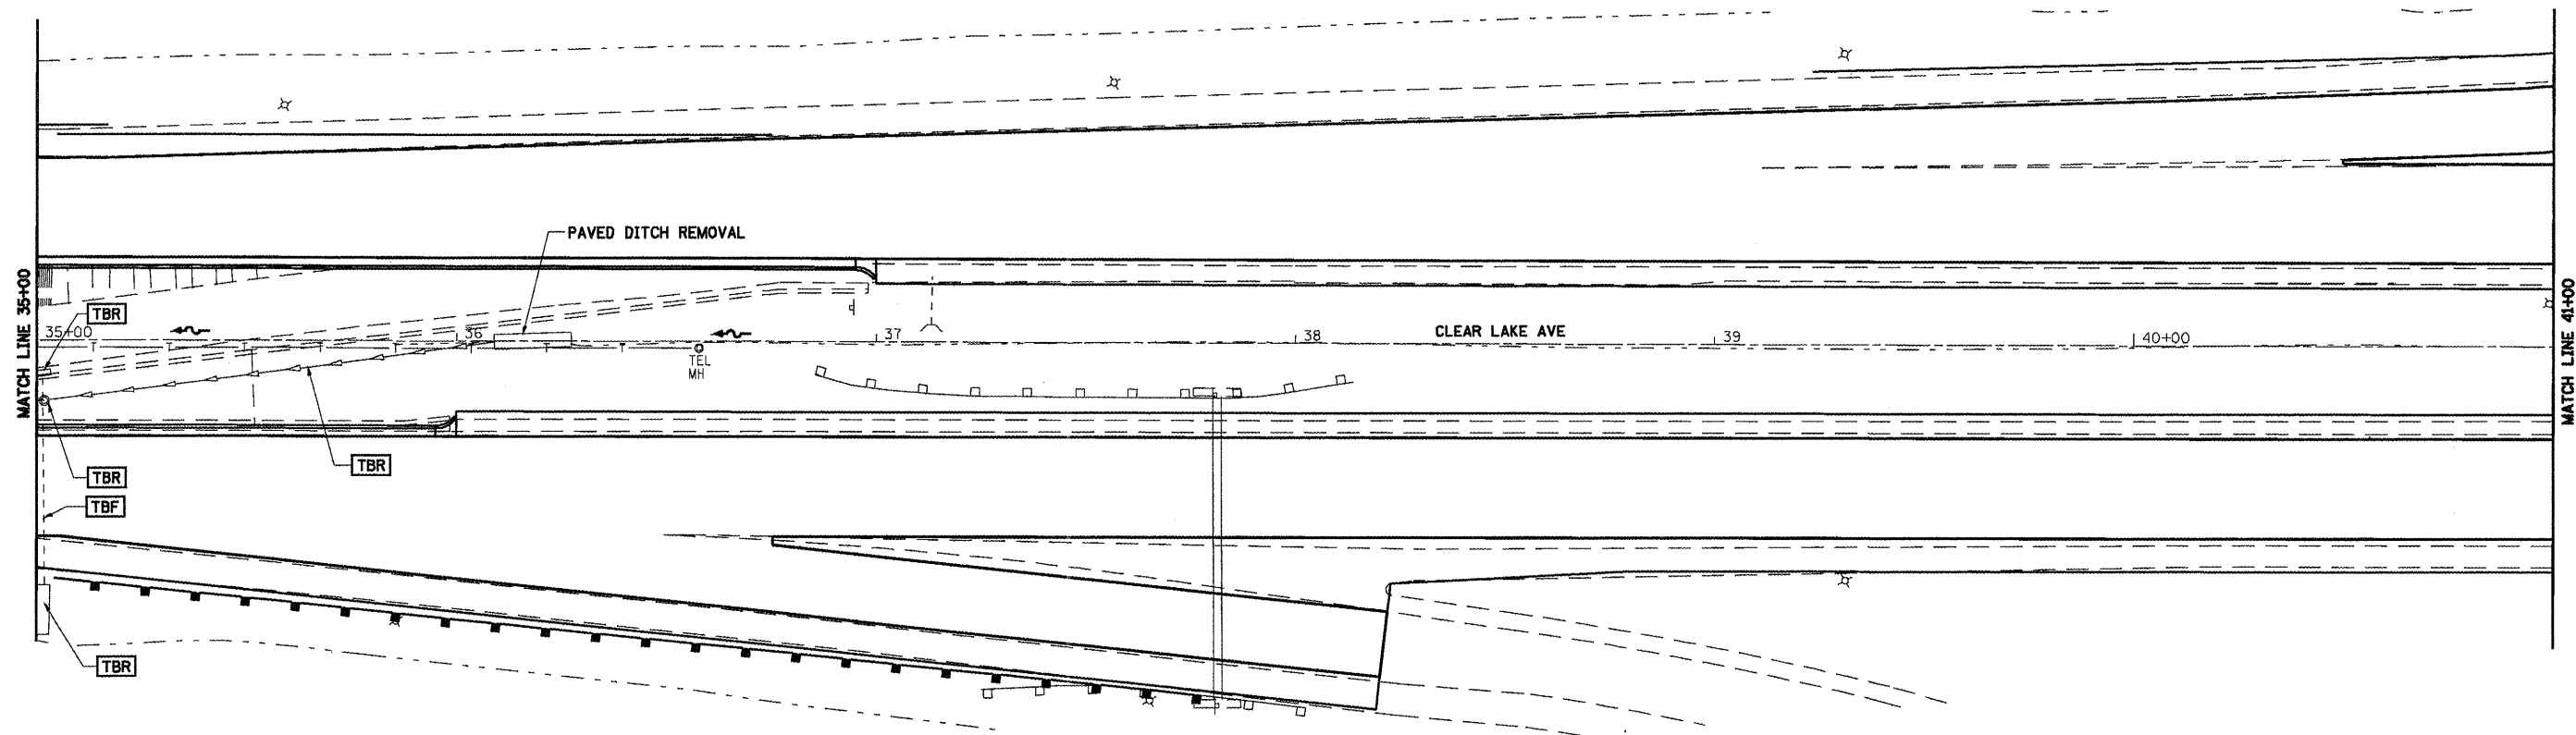


• F.A.I. 72, F.A.P. 67, F.A.P. 75 & F.A.P. 668
 •• D-6 SPFLD-CLRLAKE DIRKSEN 2002

F.A. RTE.	SECTION	COUNTY	TOTAL SHEETS	SHEET NO.
•	••	SANGAMON	363	117
STA. 29+00.00		TO STA. 35+00.00		
FED. ROAD DIST. NO.	ILLINOIS	FED. AID PROJECT		
CONTRACT NO. 72088				

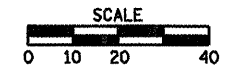

LEGEND

- TBR TO BE REMOVED (SEE SCHEDULE)
- TBF TO BE FILLED (SEE SCHEDULE)

CLEAR LAKE AVE