
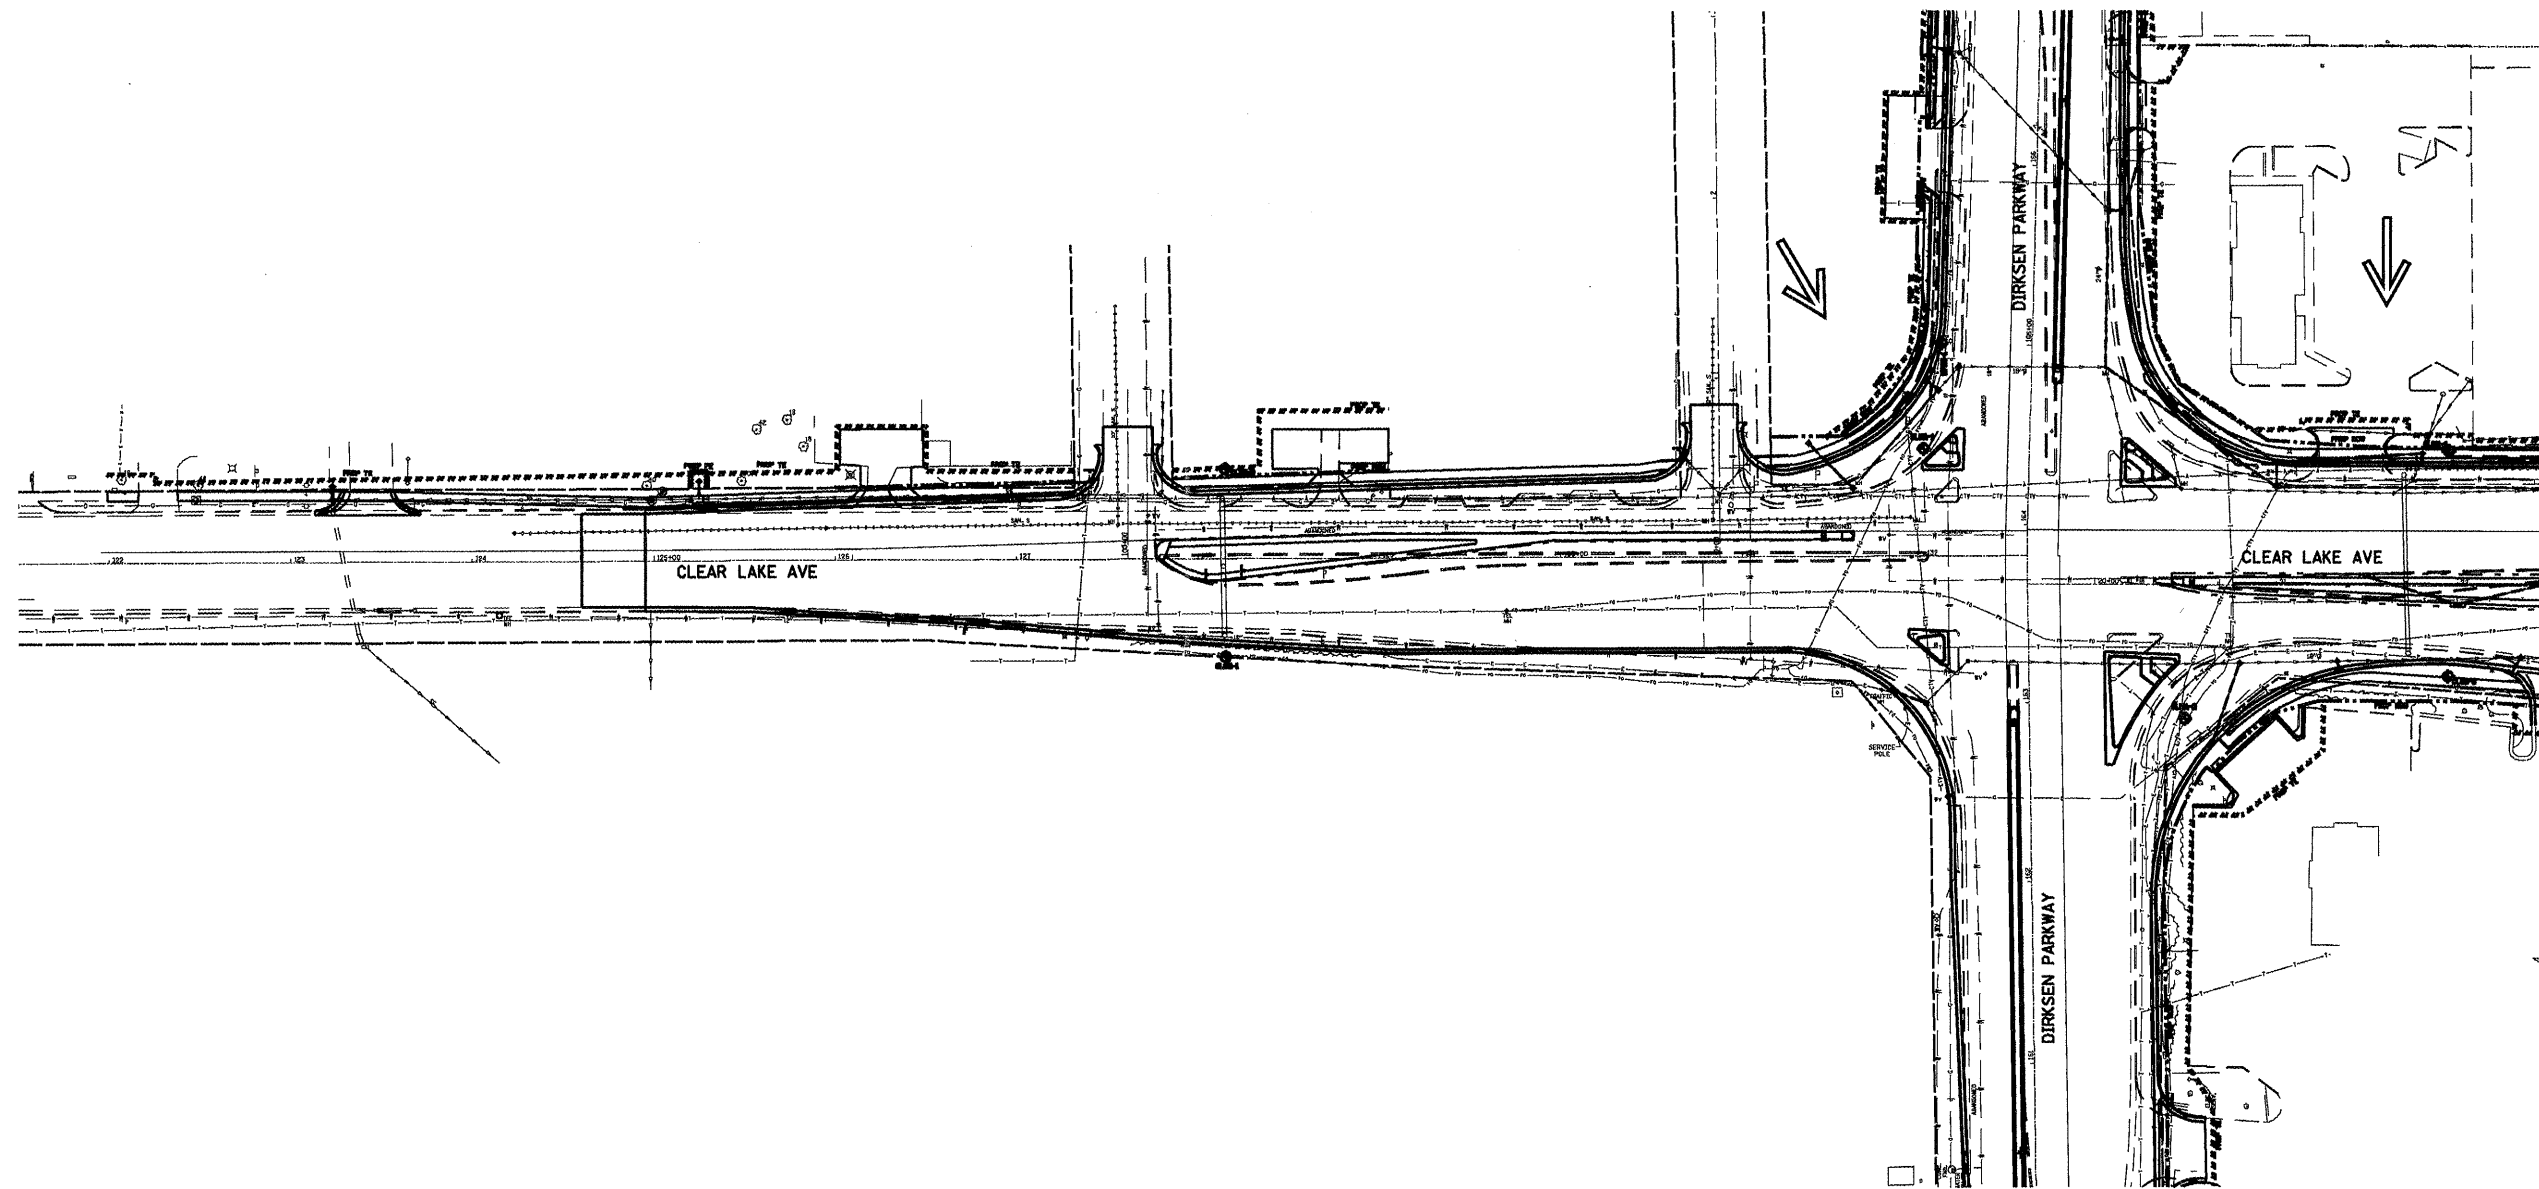


• F.A.I. 72, F.A.P. 67, F.A.P. 75 & F.A.P. 668
 •• D-6 SPFLD-CLRLAKE DIRKSEN 2002

F.A. RTE.	SECTION	COUNTY	TOTAL SHEETS	SHEET NO.
•	••	SANGAMON	363	138
STA.	TO STA.			
FED. ROAD DIST. NO.	ILLINOIS	FED. AID PROJECT		
CONTRACT NO. 72088				

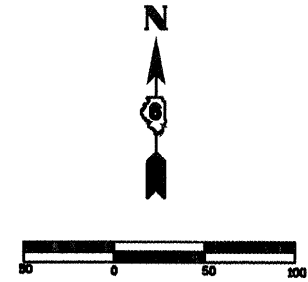

NOTE 1: PROVIDE INLET AND PIPE PROTECTION AT ALL DRAINAGE STRUCTURES.

SHEET 5 OF 8

REVISIONS	
NAME	DATE

ILLINOIS DEPARTMENT OF TRANSPORTATION

STORM WATER POLLUTION PREVENTION PLAN

SCALE:
DATE: 08/05

DRAWN BY: NJV
CHECKED BY: SJK